


SENECA STREET
PAVING CROSS SECTIONS
SENECA

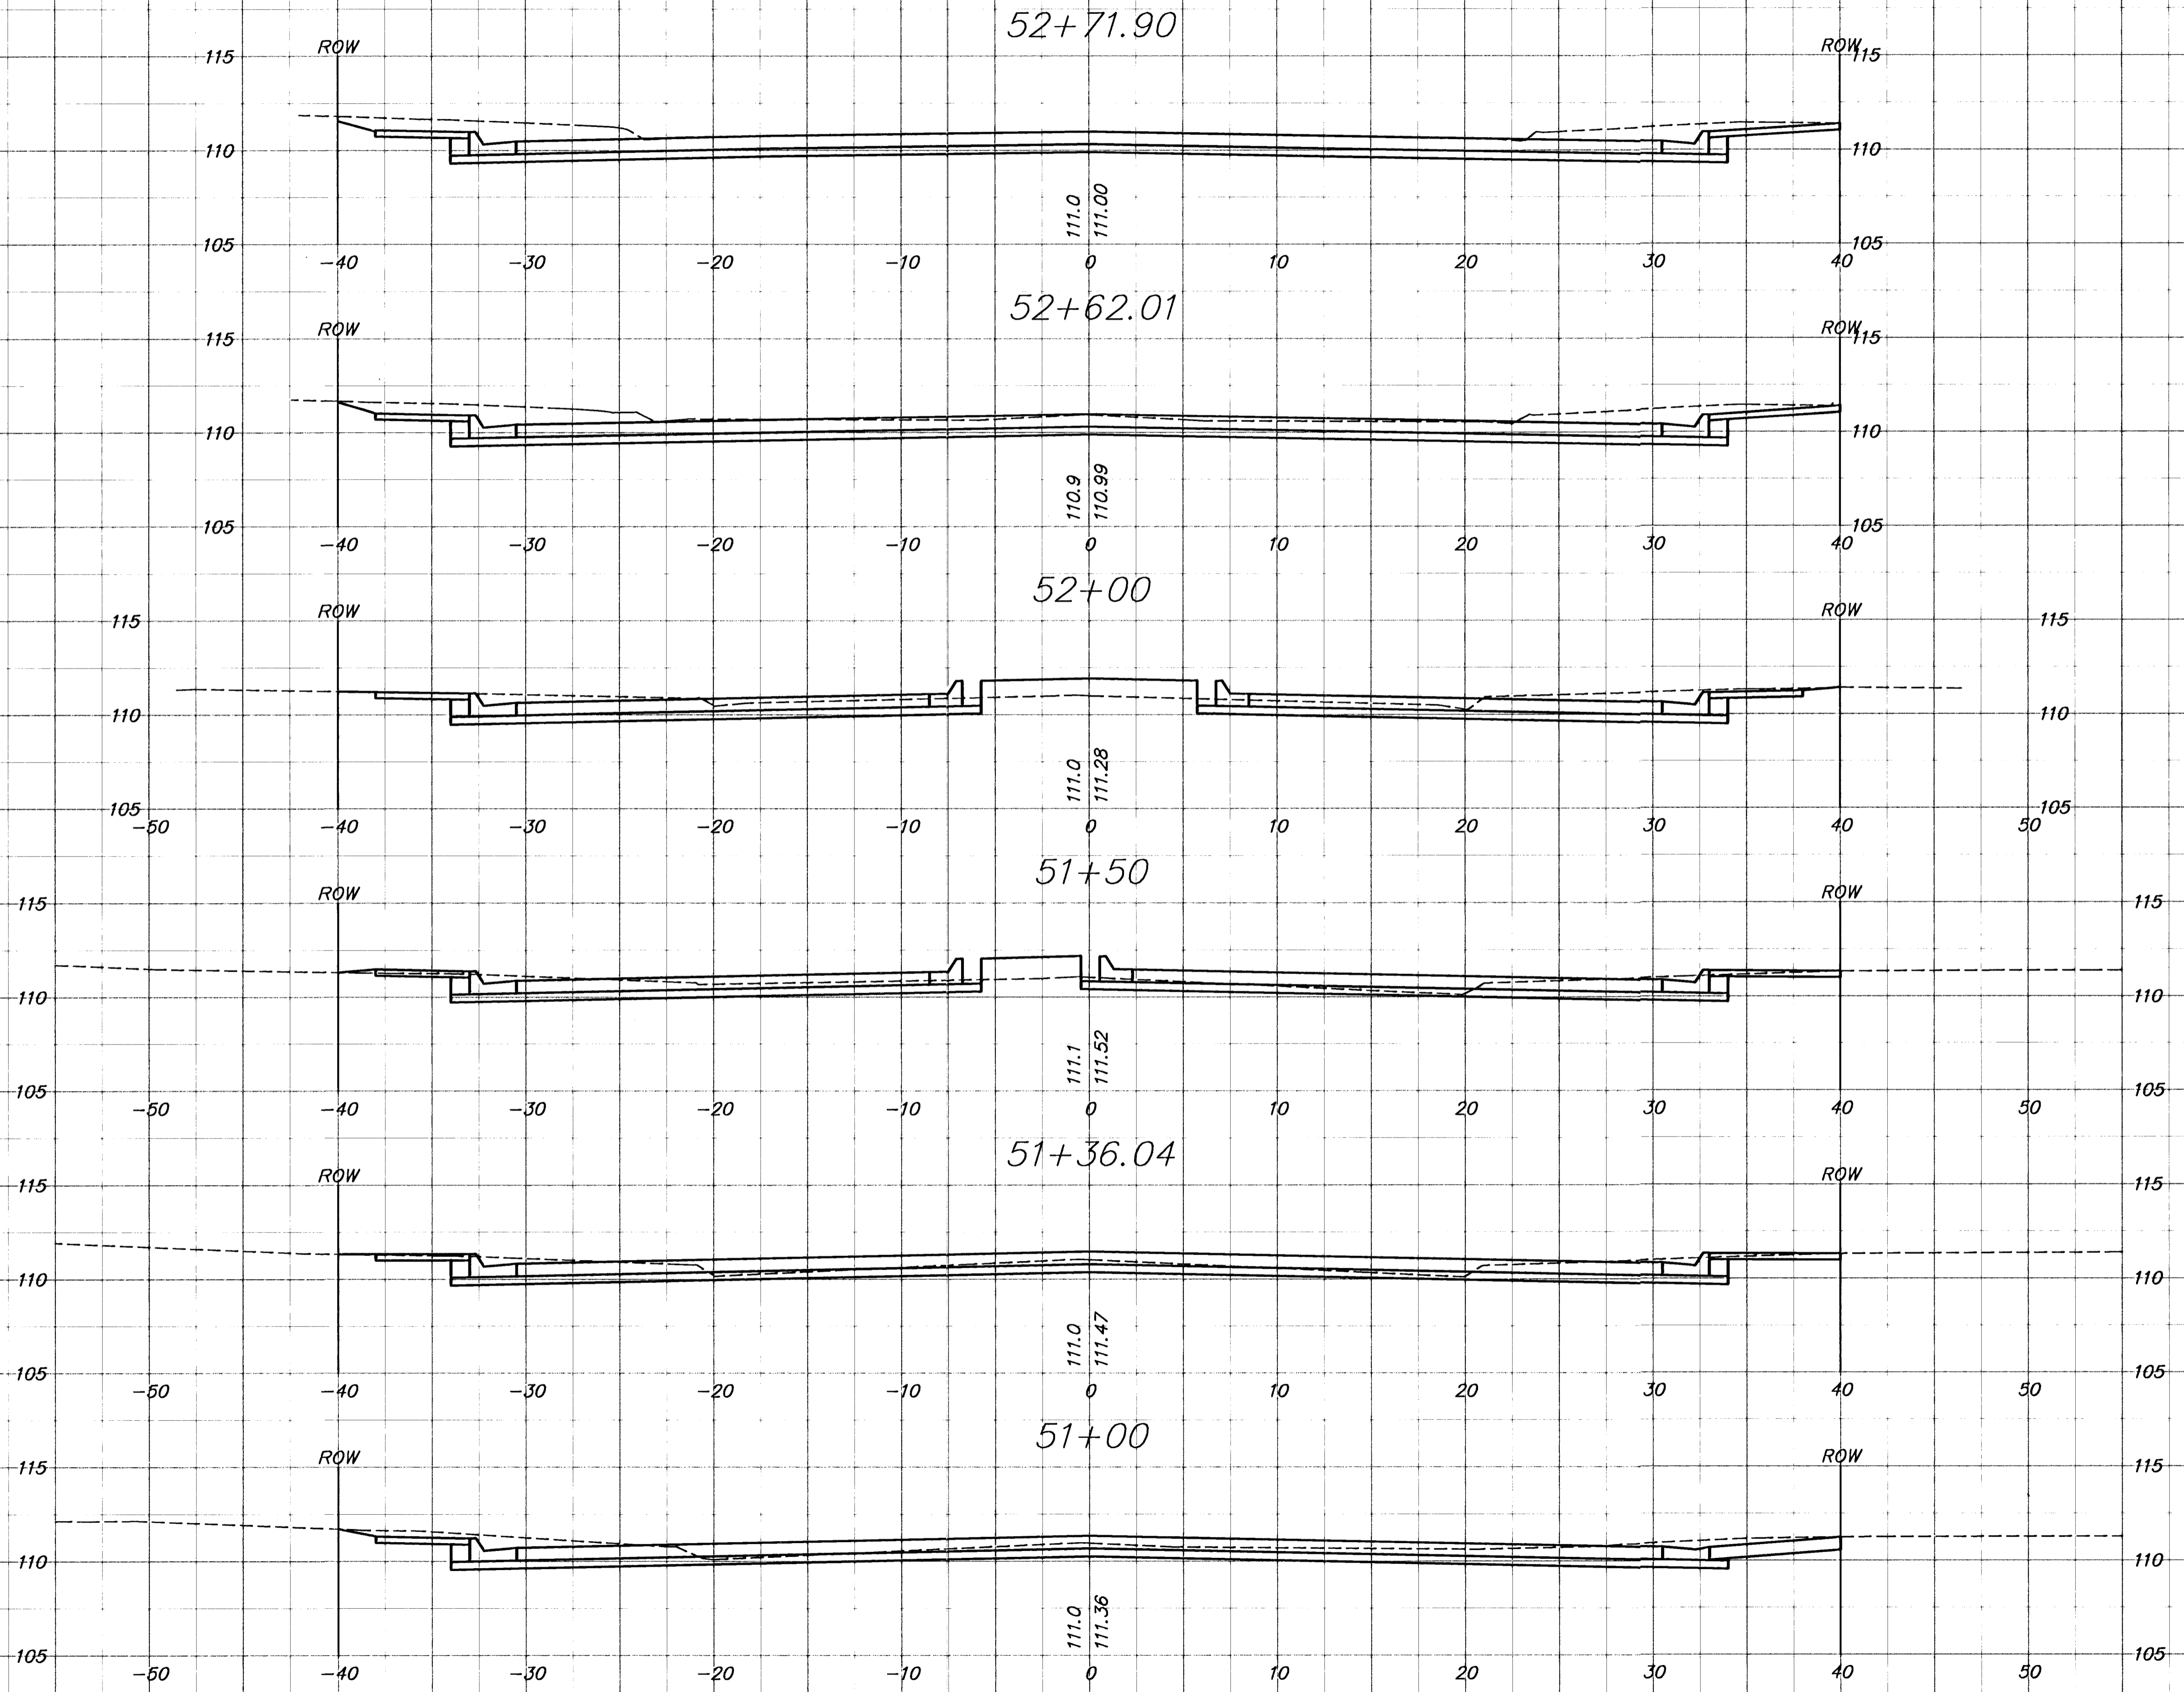

6: \CIVIL\96092\ASCT\96092-14.dwg Thu Oct 25 13:02:30 2001