

FWHA REGION NO.	STATE	PROJECT NUMBER	FISCAL YEAR	SHEET NUMBER	TOTAL SHEETS
7	KANSAS	87 N-0229-01	2004	24	62

STA. 0+000 LINE 8
BL STA. 10+262.096, 11.146 RT.
REMOVE INLET AND CONSTRUCT TYPE 1 CURB INLET
L = 1 900 W = 1 300
TOP ELEV. 392.596
INSTALL 375 mm x 0.964 m STORM SEWER (RCP) (NE)
CONNECT TO EXIST. 375 mm PIPE
SEE SHEET 26

STA. 0+004.106 LINE 9
BL STA. 10+278.475, 11.348 LT.
CONSTRUCT TYPE 1 CURB INLET
L = 1 900 W = 1 300
TOP ELEV. 392.550
SEE SHEET 26

STA. 0+011.211 LINE 12
BL STA. 10+364.568, 8.663 RT.
CONSTRUCT TYPE 1 CURB INLET
TOP ELEV. 392.560
SEE SHEET 26

STA. 0+017.088 LINE 8
BL STA. 10+278.767, 11.146 RT.
REMOVE INLET AND CONSTRUCT TYPE 1 CURB INLET OVER EXISTING PIPES
L = 1 900 W = 1 300
TOP ELEV. 392.590
CONNECT 375 mm PIPES (N & SW)
SEE SHEET 26

STA. 0+000 LINE 12
BL STA. 10+364.081, 1.956 LT.
REPLACE FRAME AND COVER AND
ADJUST MANHOLE TOP TO ELEV. 392.686

STA. 0+011.846 LINE 11
BL STA. 10+387.607, 8.948 RT.
CONSTRUCT TYPE 1 CURB INLET
TOP ELEV. 392.540
SEE SHEET 26




STA. 0+000 LINE 10
BL STA. 10+387.834, 7 300 LT.
REMOVE EXISTING INLET
CONNECT TO EXISTING 375 mm PIPE

STA. 0+000 LINE 10
BL STA. 10+384.625, 1.906 LT. =
STA. 0+000 LINE 11
REPLACE FRAME AND COVER AND
ADJUST MANHOLE TOP TO ELEV. 392.660

STA. 0+007.502 LINE 10
BL STA. 10+387.834, 9.407 LT.
CONSTRUCT TYPE II DOUBLE CURB INLET
TOP ELEV. 392.686
SEE SHEET 27

STA. 0+000 LINE 9
BL STA. 10+278.803, 7.256 LT.
REMOVE INLET AND CONNECT TO EXIST. PIPE
INSTALL 375 mm x 4.106 m
STORM SEWER (RCP) (N)

BL STA. 10+278.969, 1.925 LT.
REPLACE FRAME AND COVER AND
ADJUST MANHOLE TOP TO ELEV. 392.672

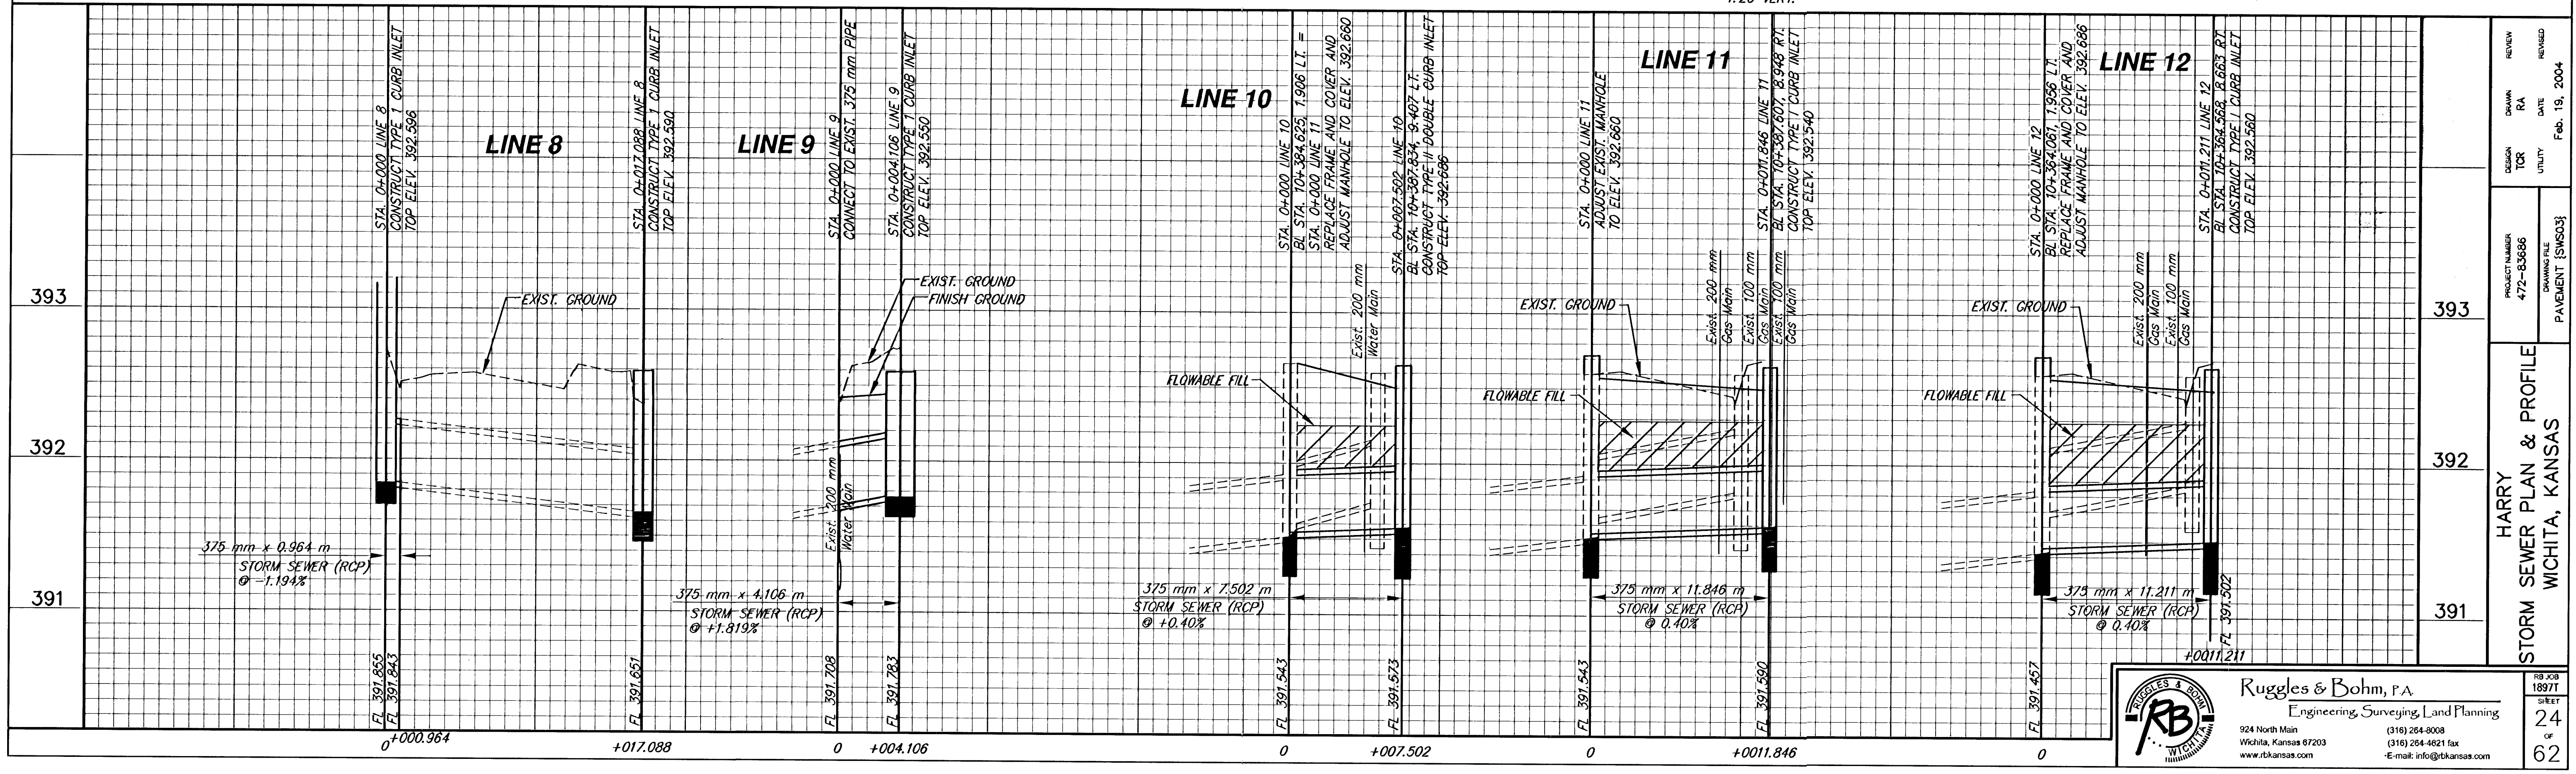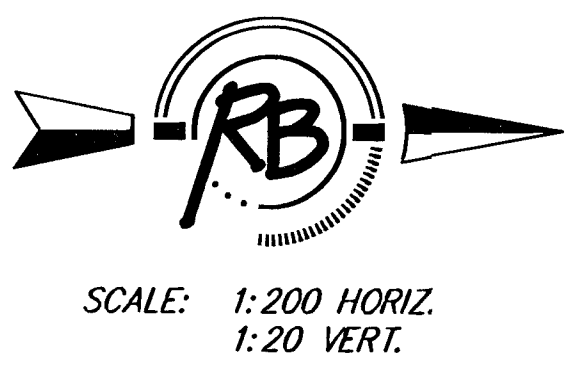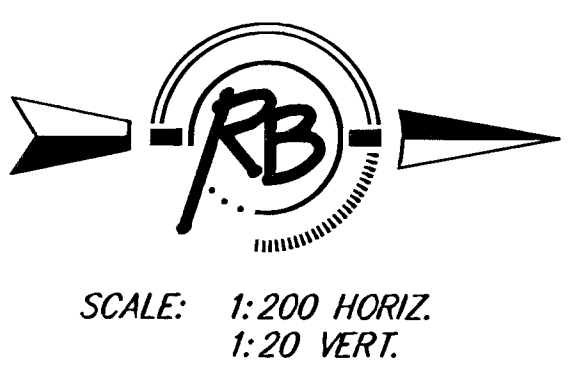

Ruggles & Bohm, P.A.
Engineering, Surveying, Land Planning
924 North Main
Wichita, Kansas 67203
www.rbkansas.com

PROJECT NUMBER
472-6366

PRODUCT NUMBER
472-6366

DATE
FEB. 19, 2004

REVIEW
RA

REVISION
DATE

HARRY STORM SEWER PLAN & PROFILE
WICHITA, KANSAS

393

392

391

24
OF
62