


FHWA REGION NO.	STATE	PROJECT NUMBER	FISCAL YEAR	SHEET NUMBER	TOTAL SHEETS
7	KANSAS	87 N-0229-01 CMQ-N022 (901)	2004	38	62

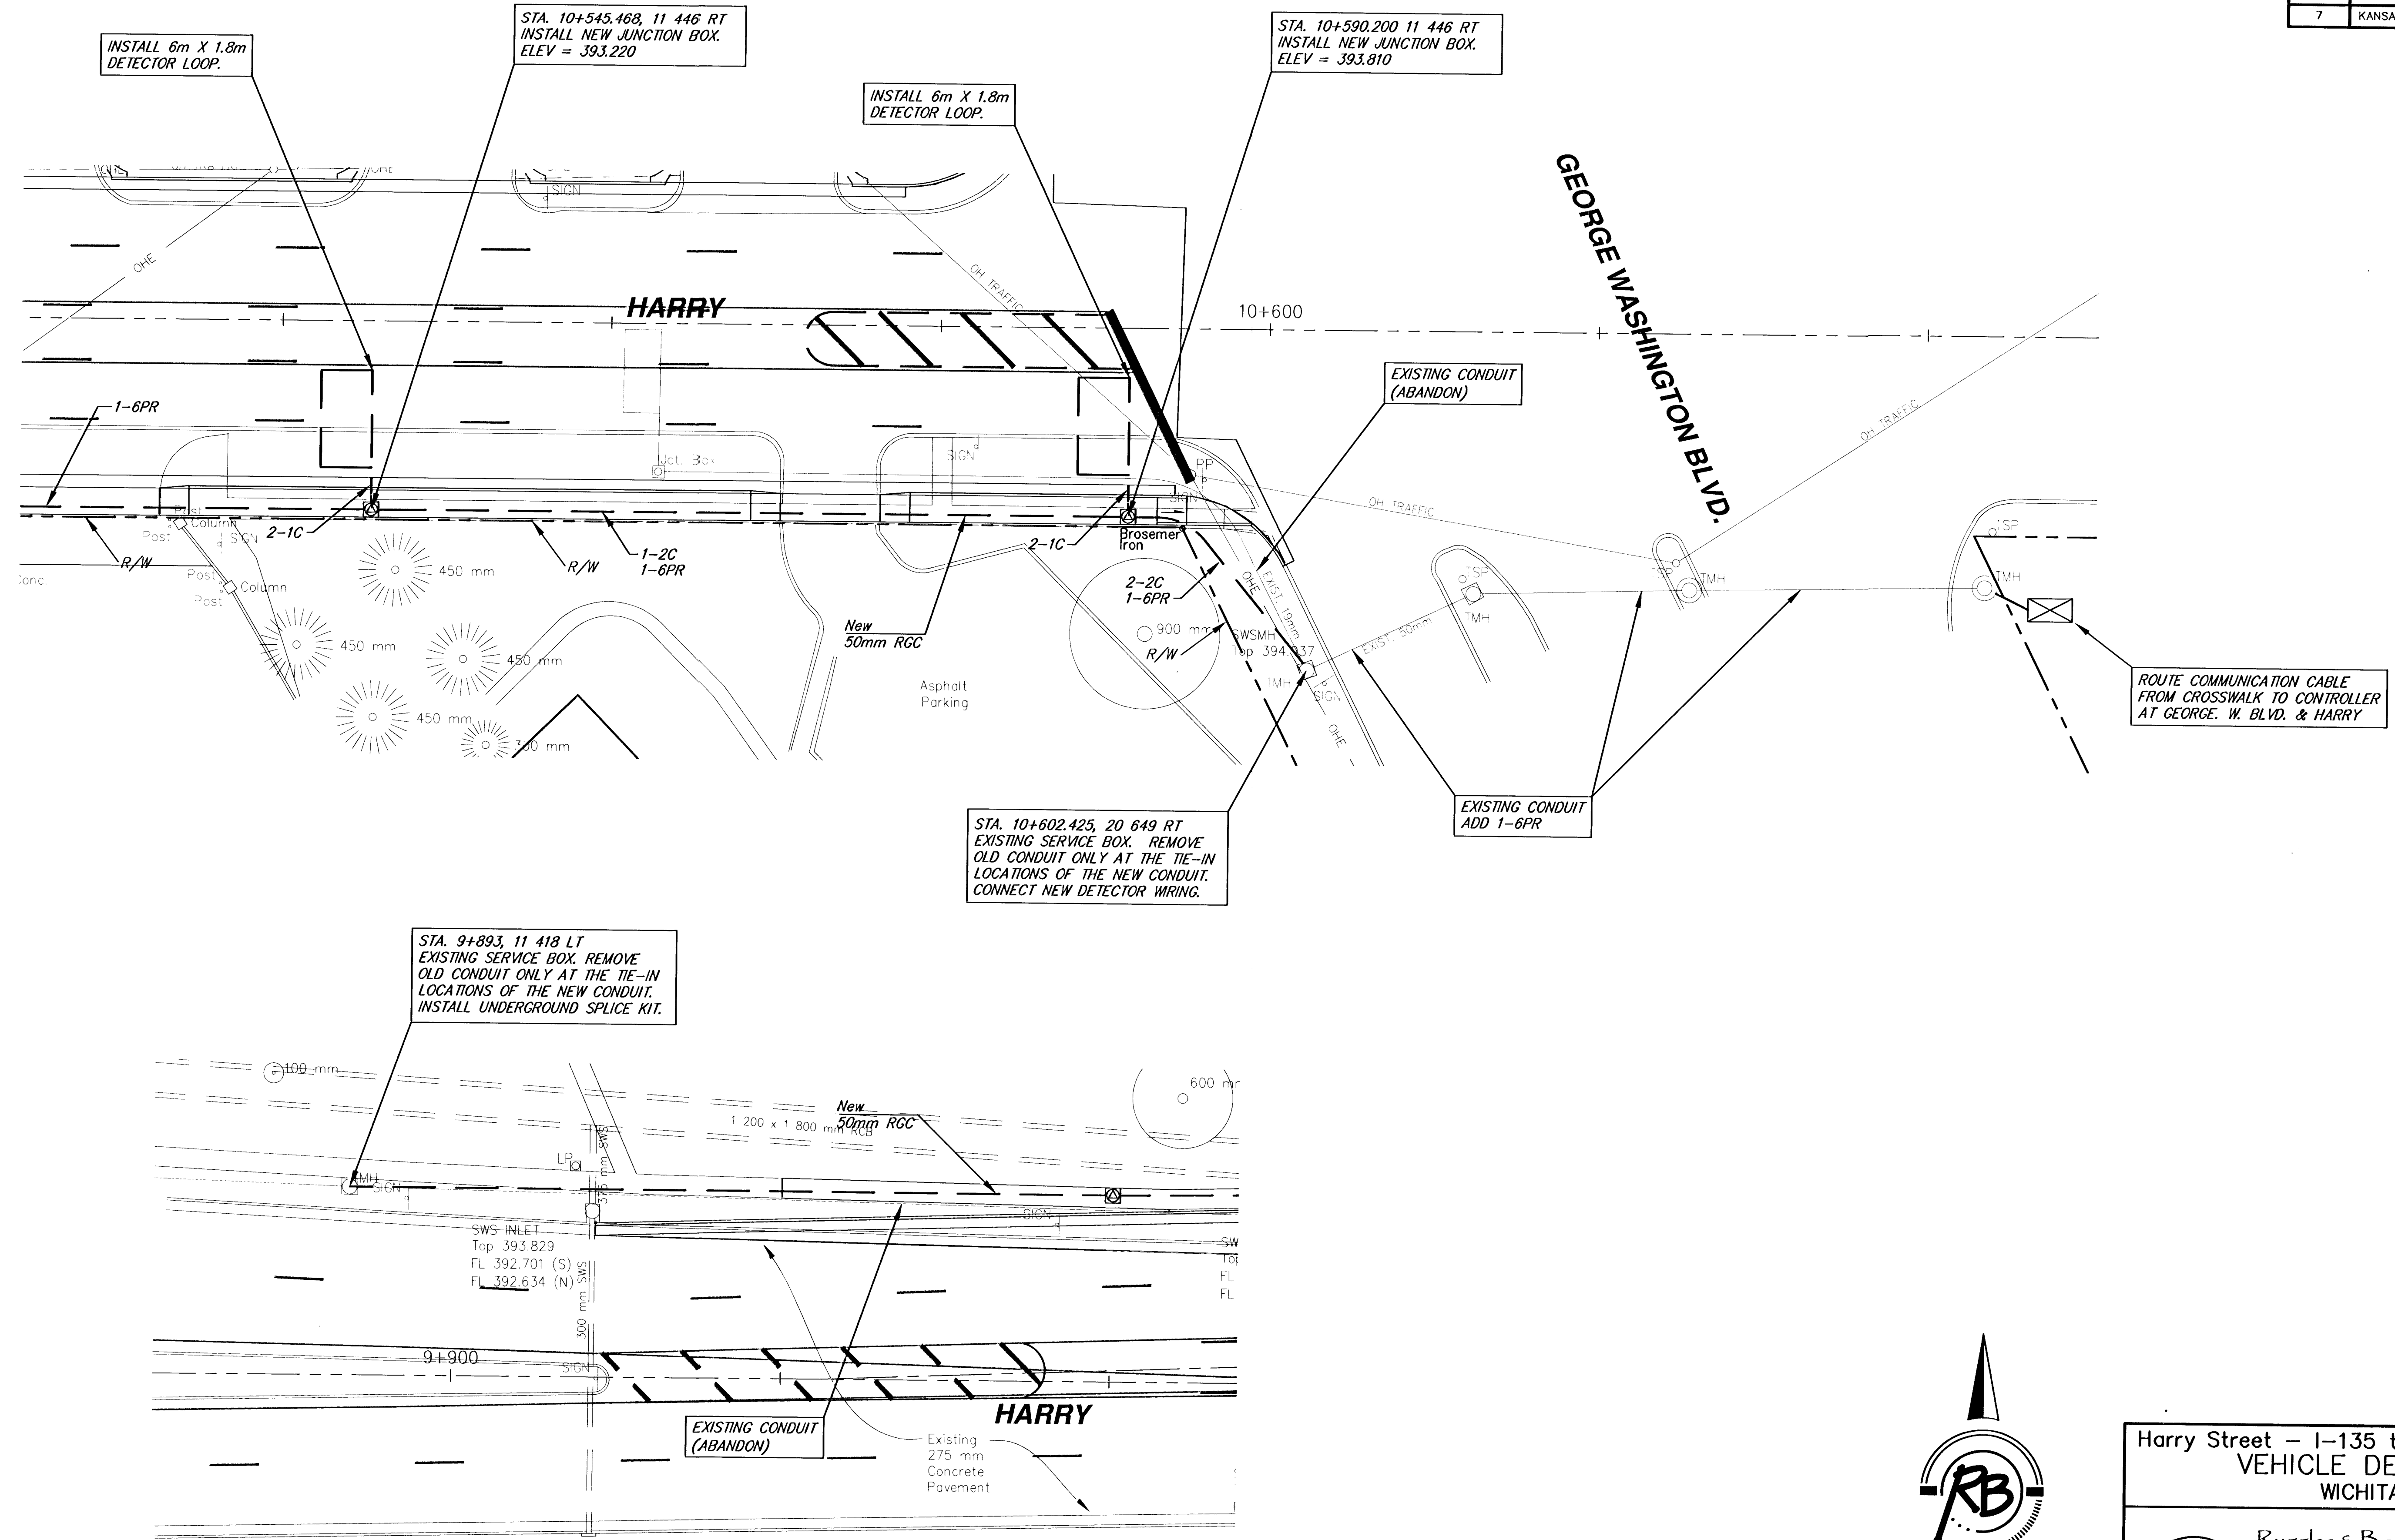

Harry Street - I-135 to George Washington Blvd.
VEHICLE DETECTOR PLAN
WICHITA, KANSAS

Ruggles & Bohm, P.A.
Engineering, Surveying, Land Planning
924 North Main
Wichita, Kansas 67203
www.rbkansas.com
(316) 264-8008
(316) 264-4621 fax
E-mail: info@rbkansas.com

DESIGN MWS
DRAWN MWS
REVIEW MWS
UTILITY
DATE Feb. 5, 2004

REVISION
SHEET 38 OF 62

DRAWING FILE signal_plan.dwg
PROJECT NUMBER 472-83688