


FHWA REGION NO.	STATE	PROJECT NUMBER	FISCAL YEAR	SHEET NUMBER	TOTAL SHEETS
7	KANSAS	87 N-0229-01 CMQ-N022 (901)	2002	46	62

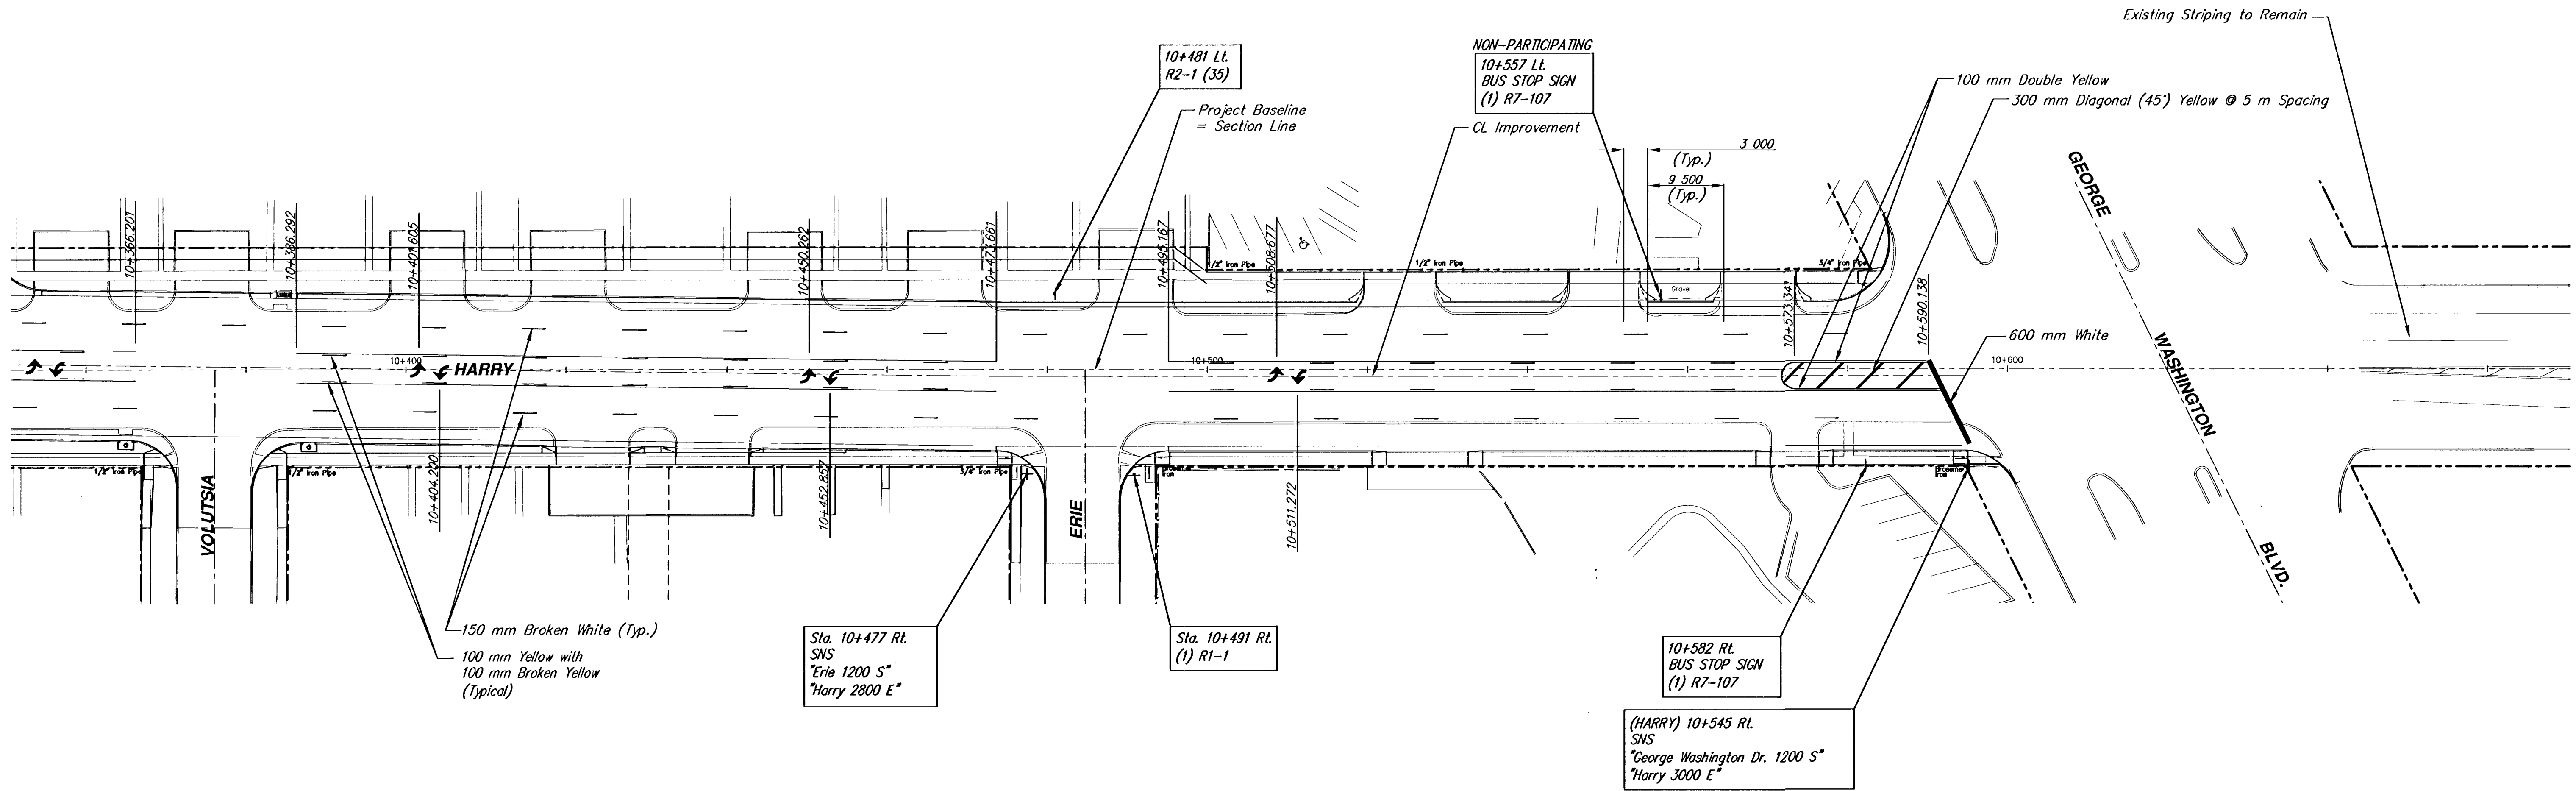

SCALE 1 : 400



PAVEMENT MARKING AND SIGNAGE
HARRY – STA. 10+450 TO STA. 10+595.760
WICHITA, KANSAS

	Ruggles & Bohm, P.A. Engineering, Surveying, Land Planning		DESIGN TCR	REG JOB 1887T SHEET 46 OF 62
	924 North Main (316) 284-8008 Wichita, Kansas 67203 (316) 284-4621 fax www.rbkansas.com E-mail: info@rbkansas.com		DRAWN RA	
			REVIEW	
			UTILITY	
DRAWING FILE BASE-traffic {Stripe 2}		PROJECT NUMBER 472-83688	DATE Feb. 24, 2004	