



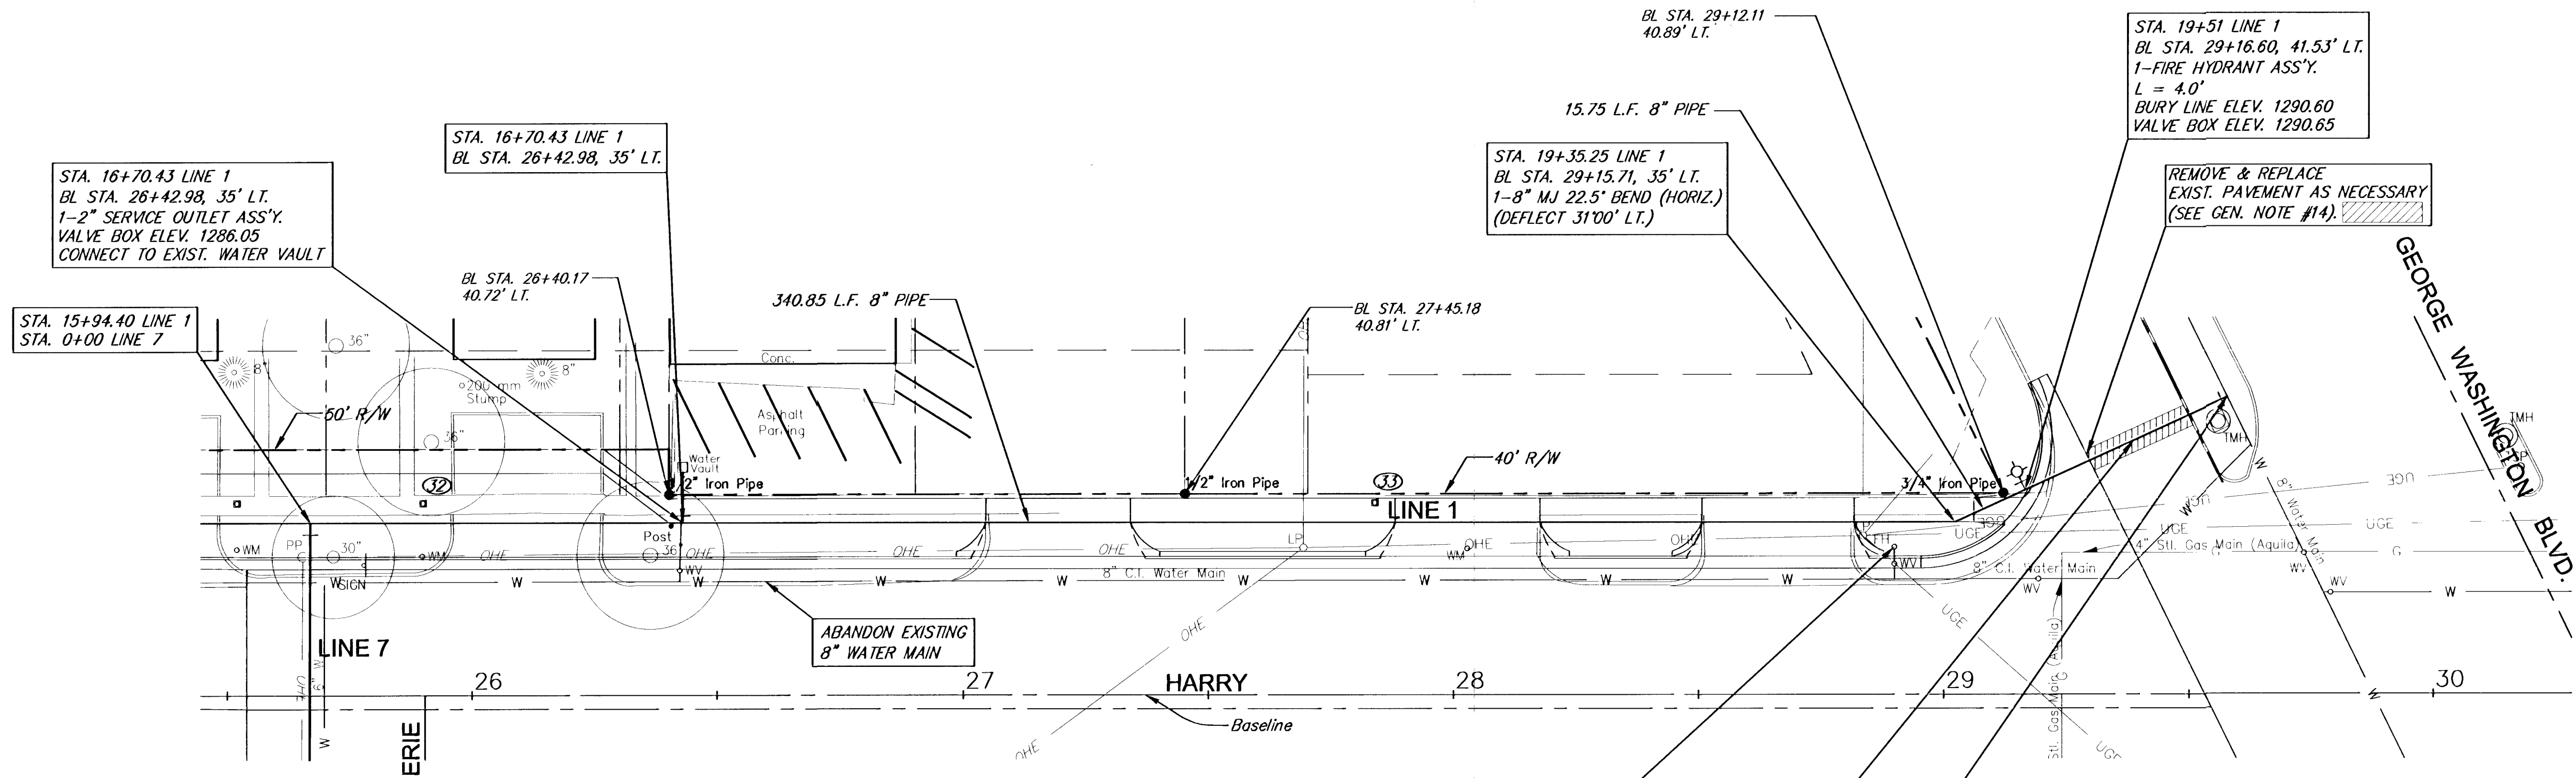

NEW WATER METER SUMMARY					
	BL Station	Lt./Rt.	Service (Long or Short)	Meter Size	Address
33	27+84	Lt.	Short		

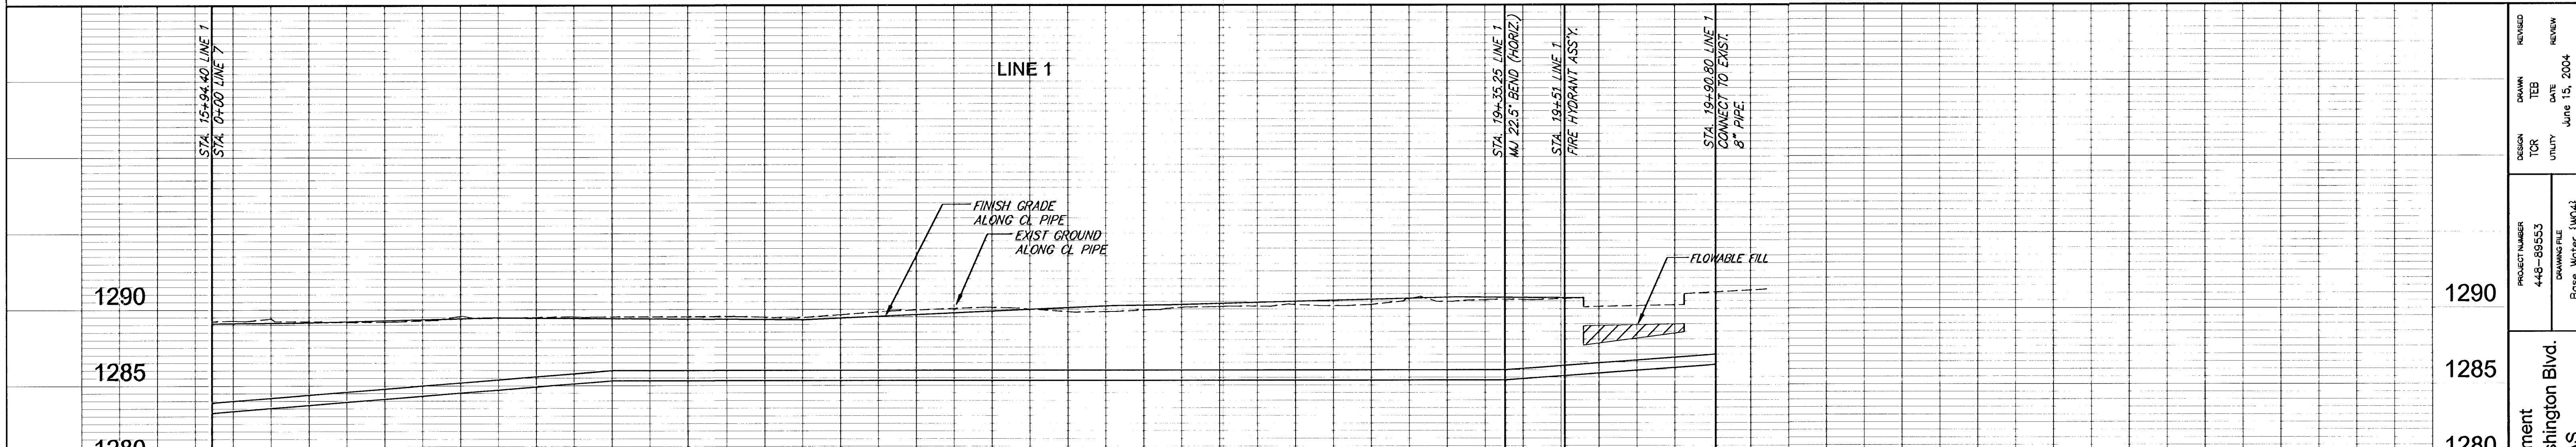

SCALE
1" = 20' Horiz. (Plan)
1" = 5' Vert. (Profile)



DESIGN
TOR
UTILITY

DRAWN
TEB
DATE
June 15, 2004

REVIEW
REVIEW

PROJECT NUMBER
448-89553

DRAWING FILE
Base Water [W04]

ment
Washington Blvd.
S