


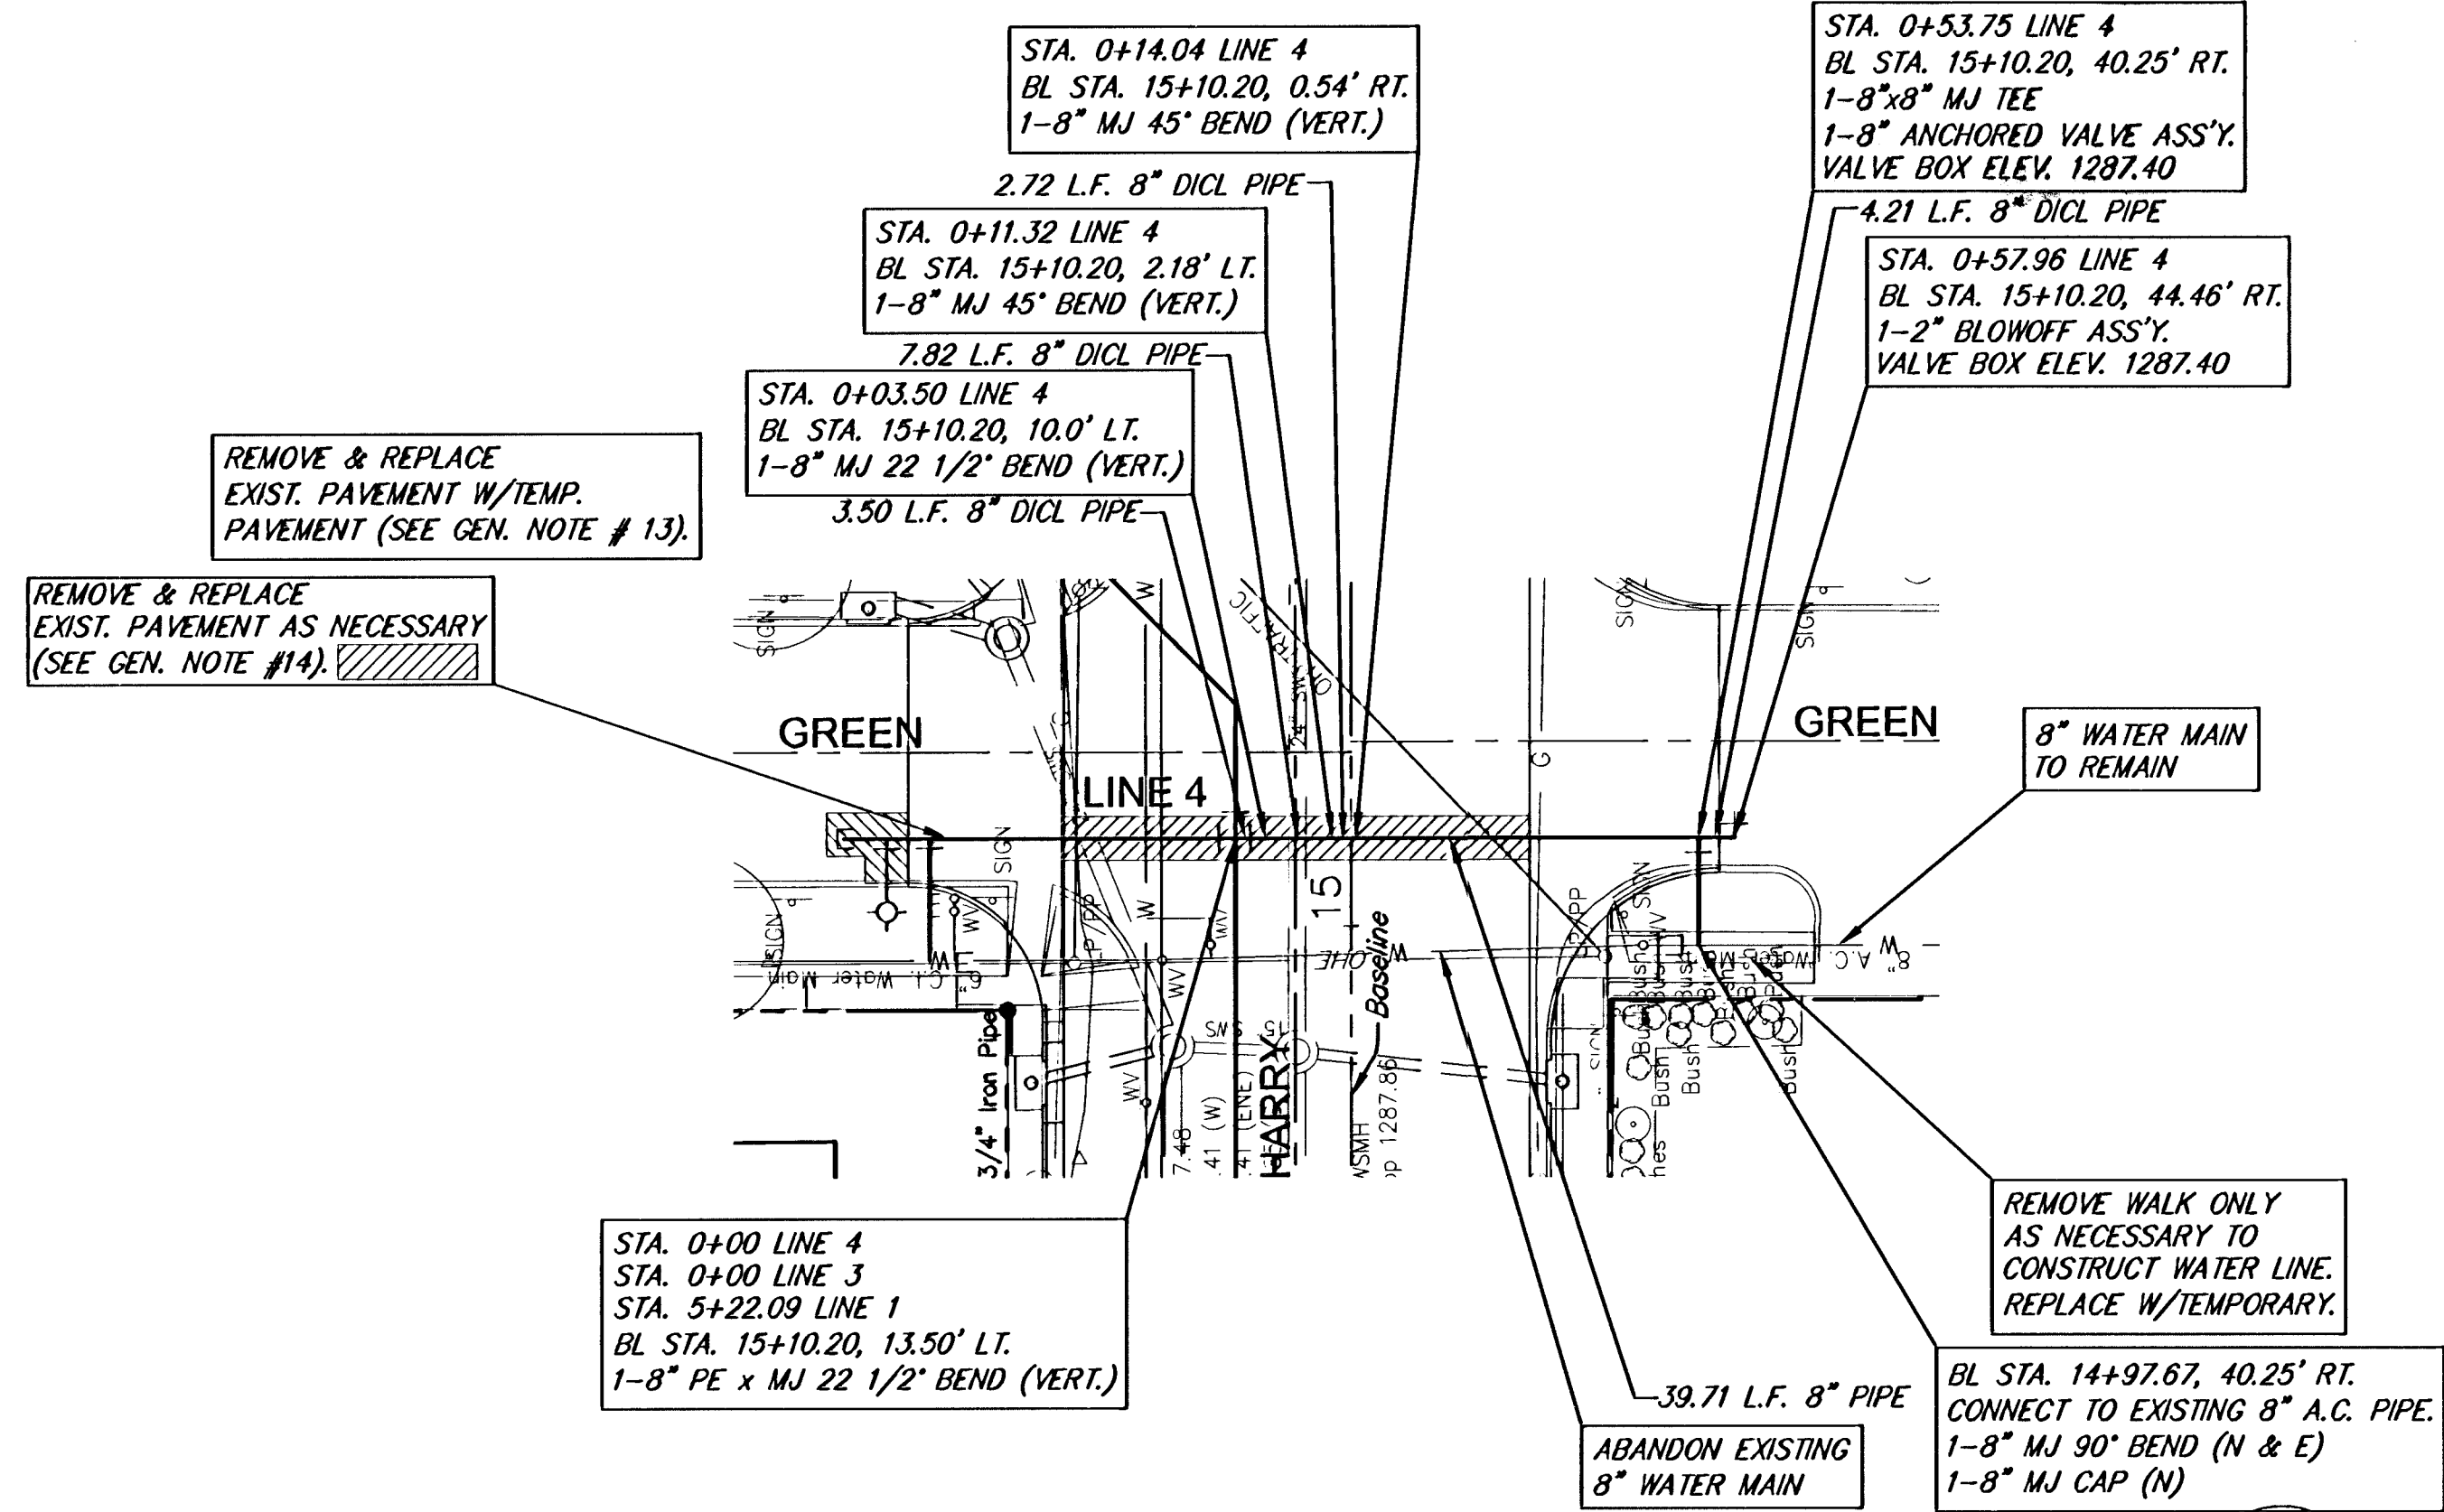
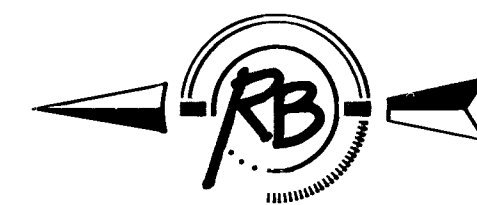


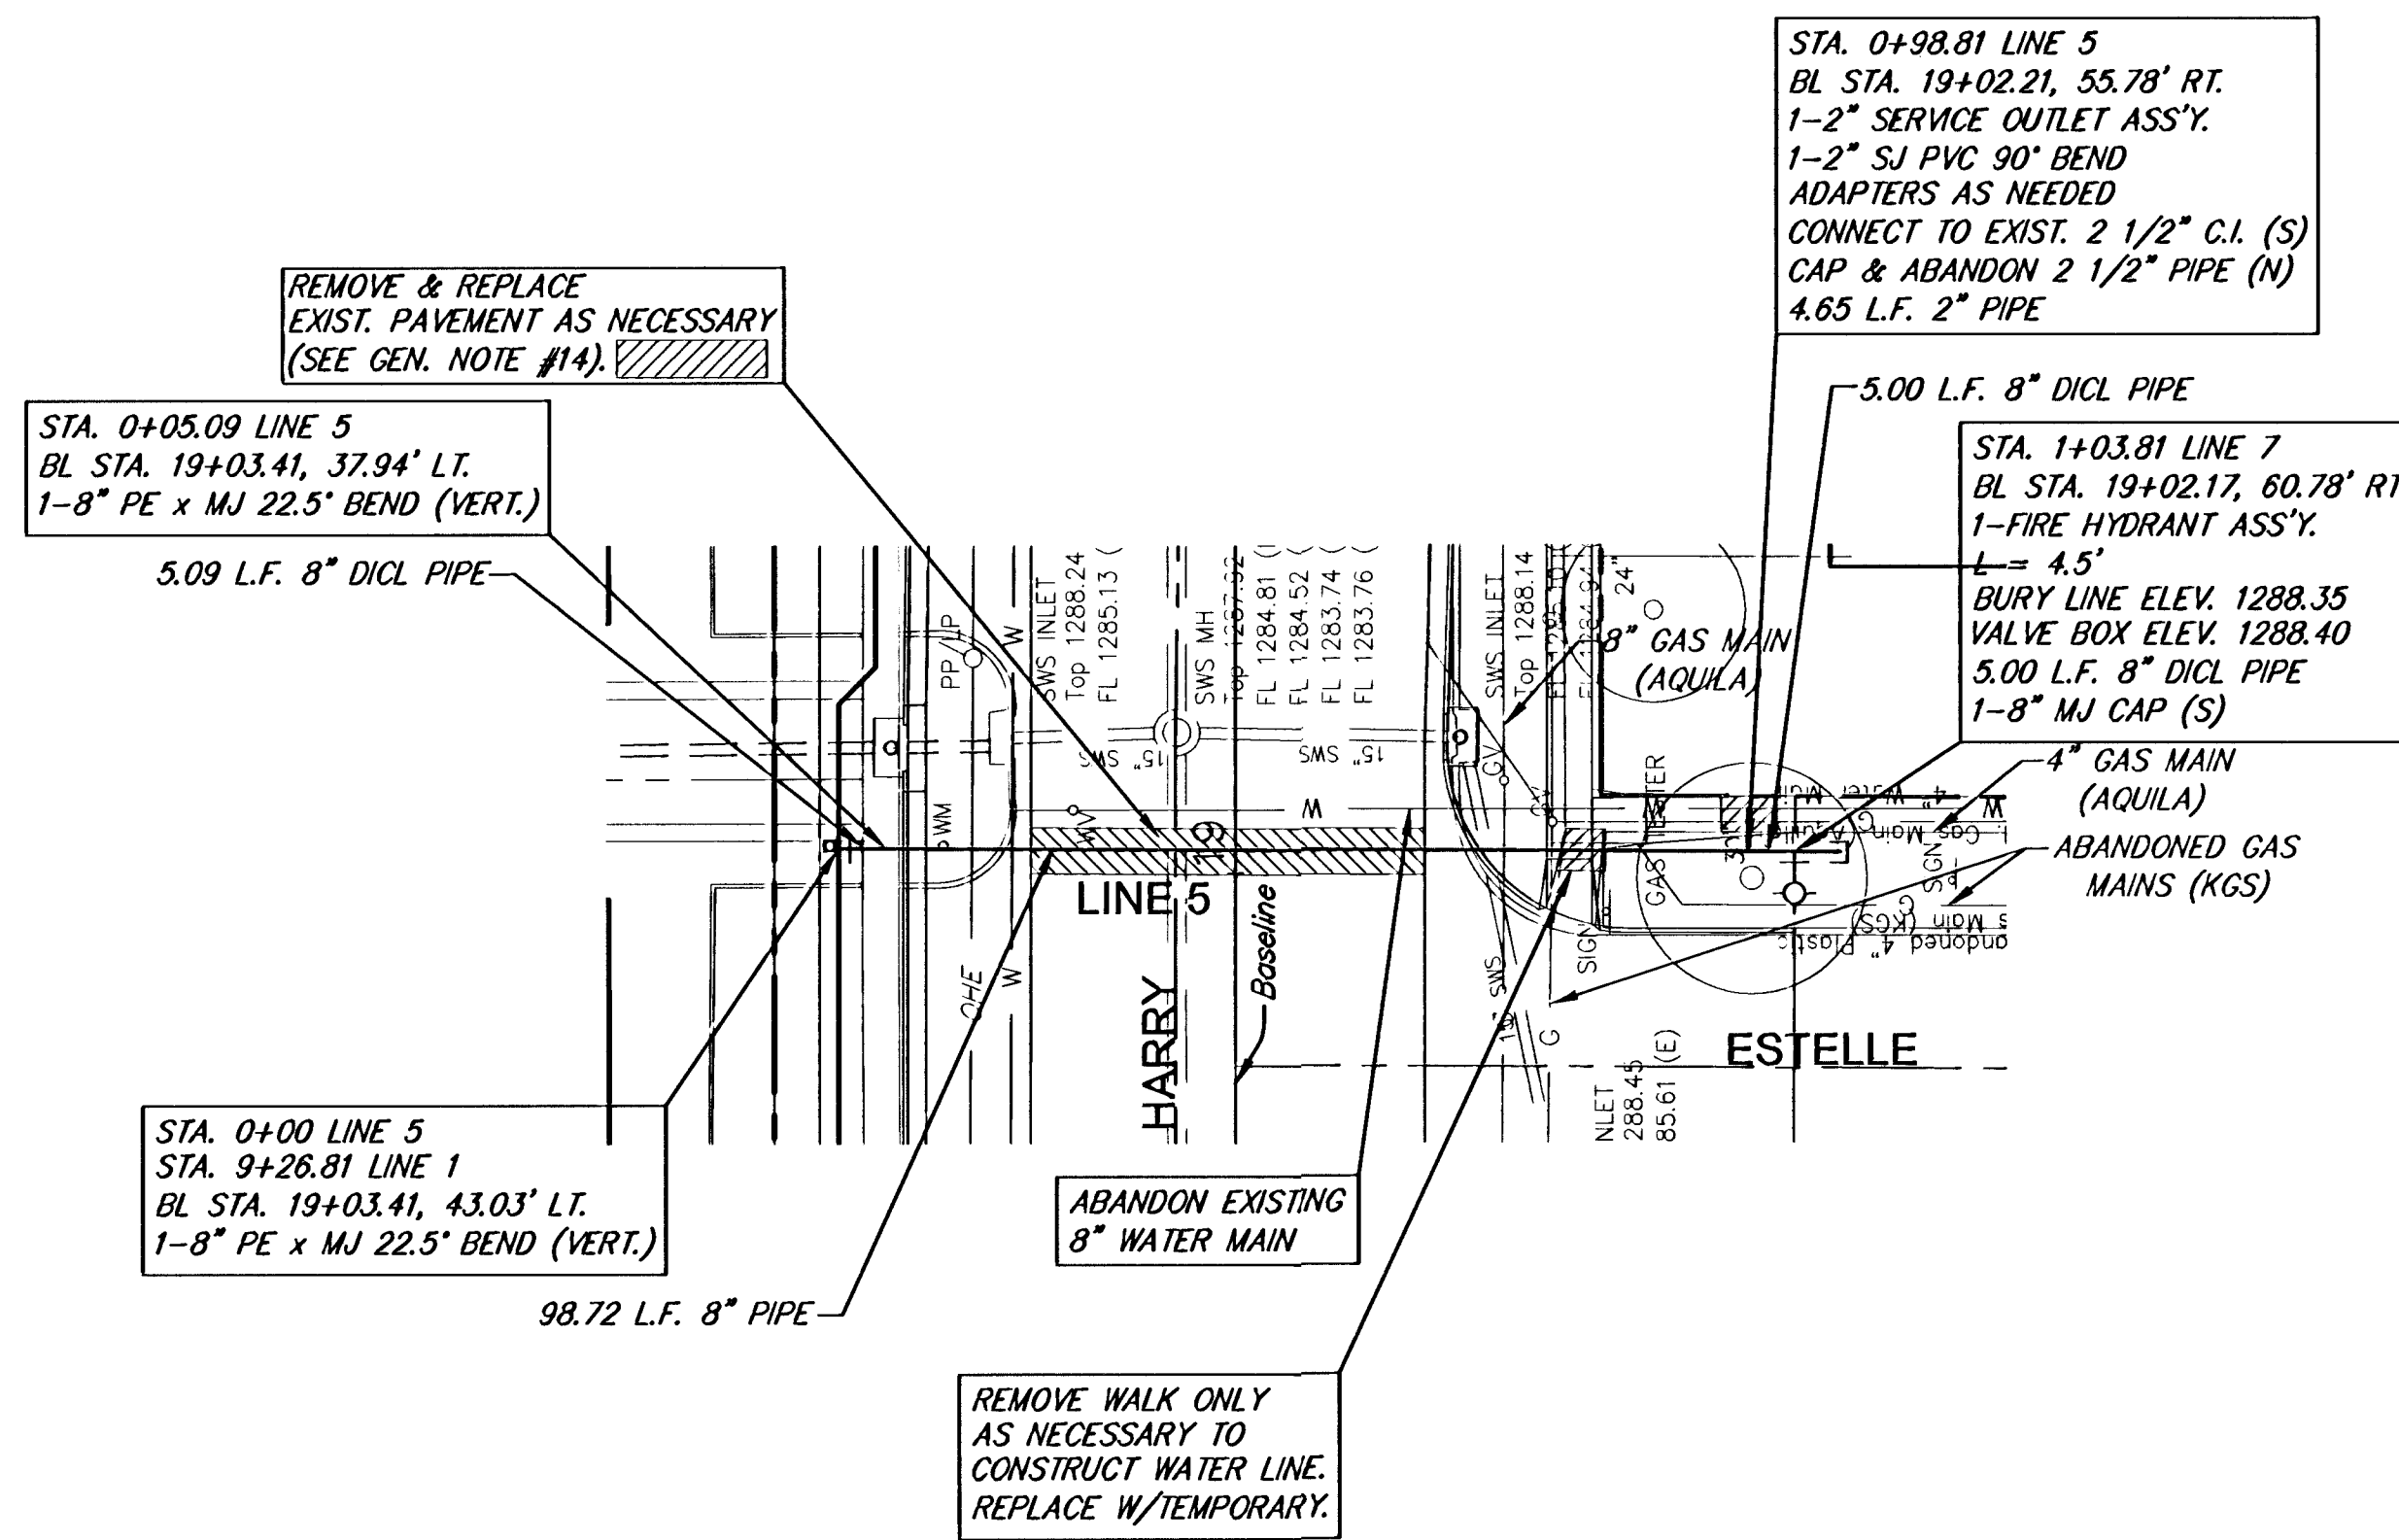

SCALE
1" = 20' Horiz. (Plan)
1" = 5' Vert. (Profile)

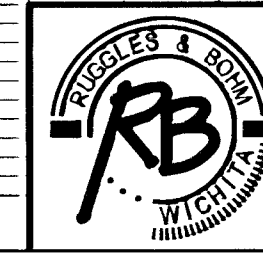

SCALE
1" = 20' Horiz. (Plan)
1" = 5' Vert. (Profile)

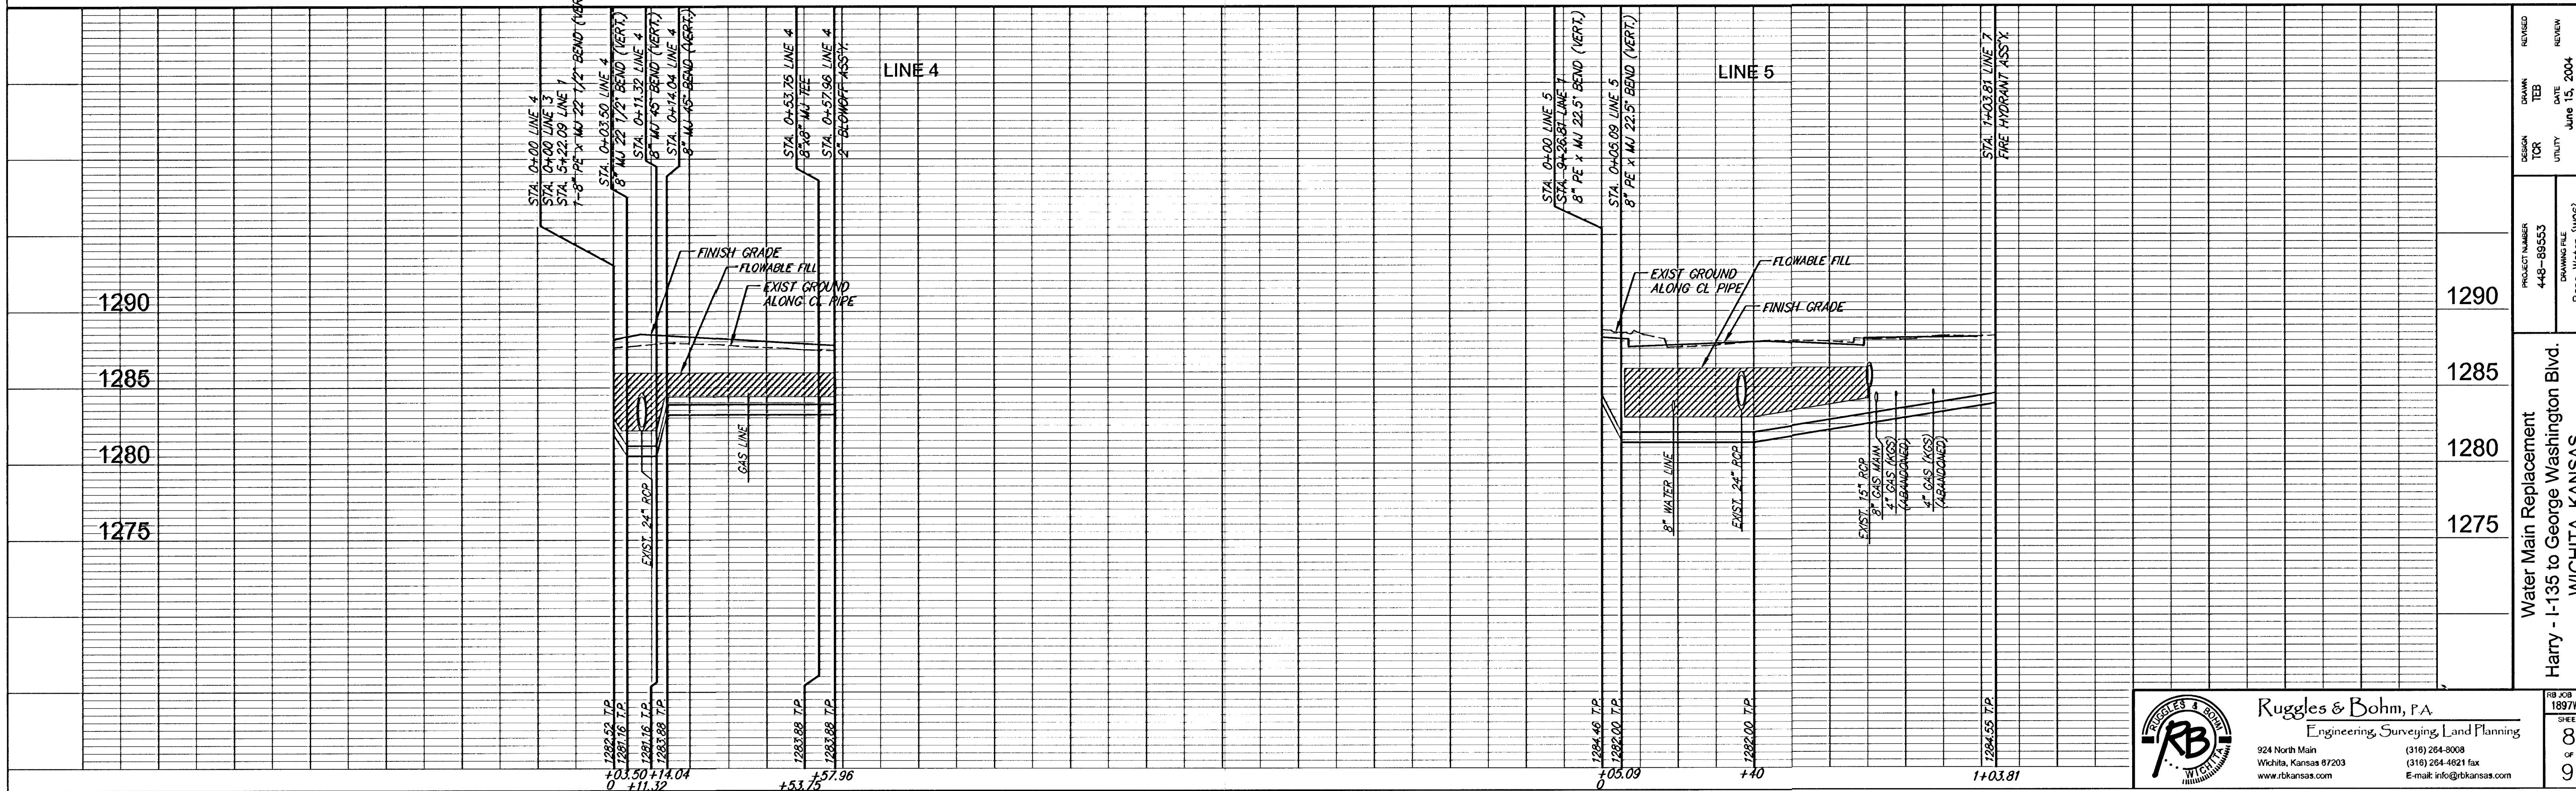

Ruggles & Bohm, P.A.
Engineering, Surveying, Land Planning
924 North Main
Wichita, Kansas 67203
www.rbkansas.com
(316) 264-8008
(316) 264-4621 fax
E-mail: info@rbkansas.com

DESIGN	DRAWN	REVIEW
TOR	TEB	
UTILITY	DATE	REVIEW
	June 15, 2004	

PROJECT NUMBER	448-89553
DRAWING FILE	Bose Water {W03}

Water Main Replacement
Harry - I-135 to George Washington Blvd.
WICHITA, KANSAS