



PHASE I

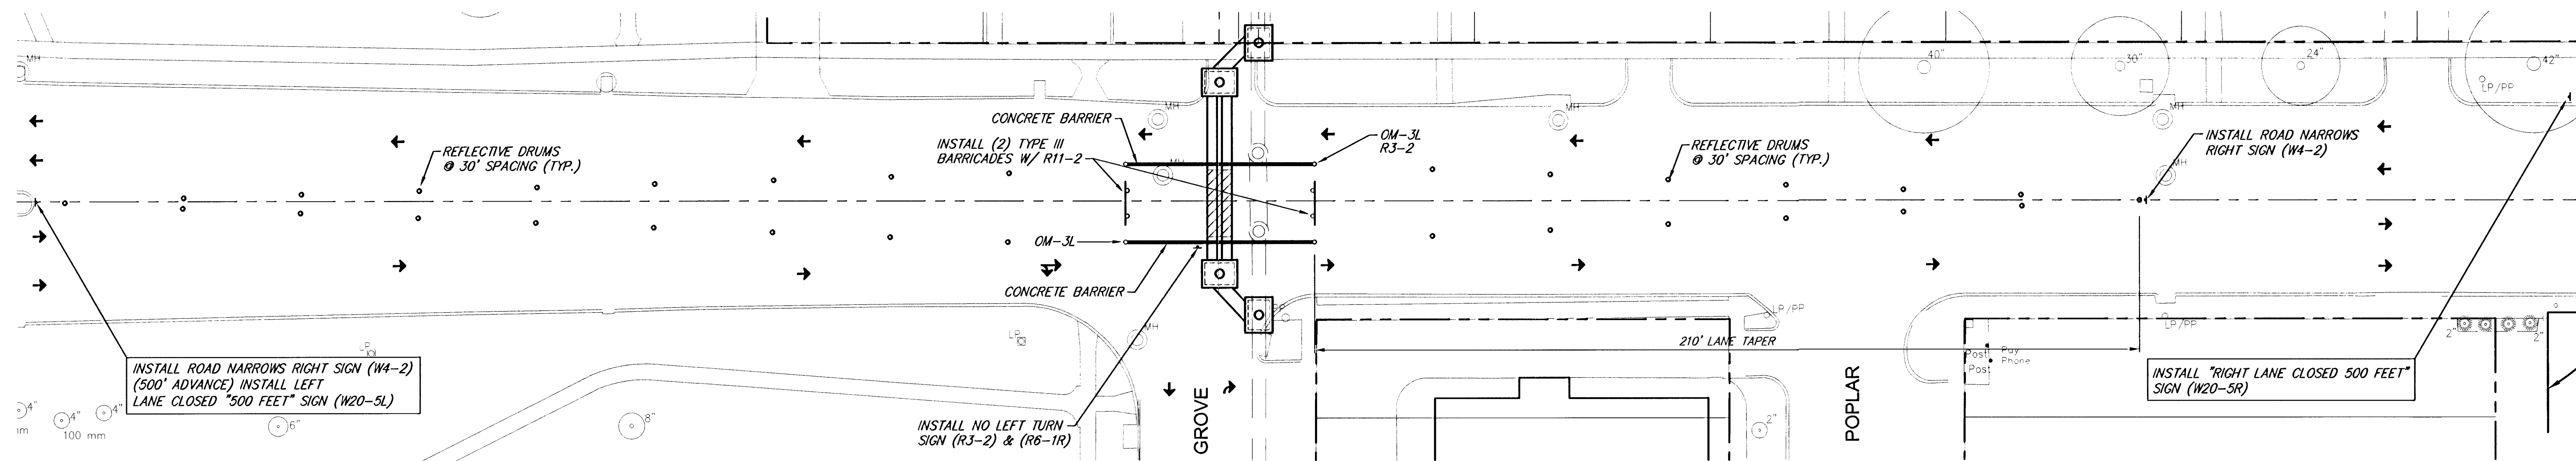

PHASE II

NOTE: ALL TRAFFIC CONTROL DEVICES AND OPERATIONS SHALL COMPLY WITH M.U.T.C.D. 2000 EDITION



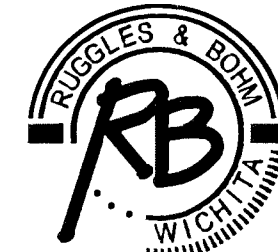TRAFFIC CONTROL PLAN HARRY AND GROVE WICHITA, KANSAS			
 Ruggles & Bohm, P.A. Engineering, Surveying, Land Planning 924 North Main Wichita, Kansas 67203 www.rbkansas.com (316) 264-8008 (316) 264-4621 fax E-mail: info@rbkansas.com	DESIGN	TCR	REG. JOB 1887X SHEET 5 OF 6
	DRAWN	EJB	
	REVIEW		
	UTILITY		
DRAWING FILE	PROJECT NUMBER		DATE
Traffic {Traffic}	468-83460		Apr. 29, 2004