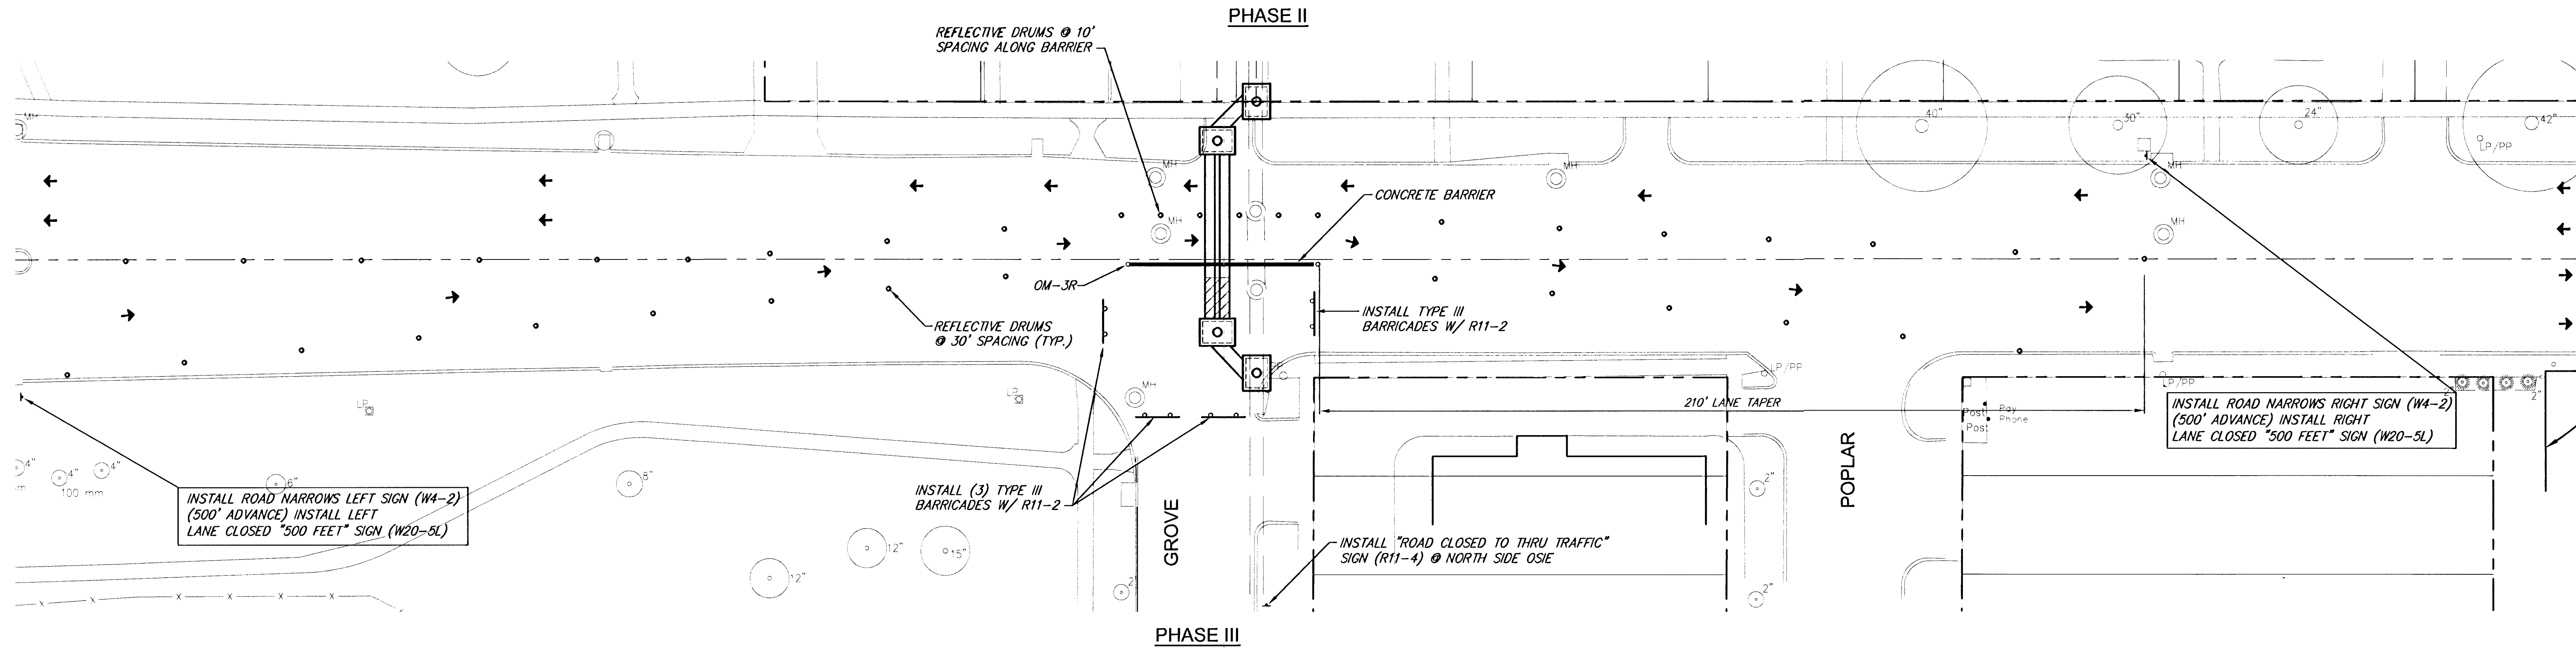


TRAFFIC CONTROL PLAN HARRY AND GROVE WICHITA, KANSAS			
	Ruggles & Bohm, P.A. Engineering, Surveying, Land Planning		DESIGN TCR DRAWN EJB REVIEW UTILITY
	924 North Main Wichita, Kansas 67203 www.rbkansas.com		(316) 264-8008 (316) 264-4621 fax E-mail: info@rbkansas.com
	DRAWING FILE Traffic {Traffic}		PROJECT NUMBER 468-83480
	DATE Apr. 29, 2004		SHEET 6 OF 6