



FHWA REGION NO.	STATE	PROJECT NUMBER	FISCAL YEAR	SHEET NUMBER	TOTAL SHEETS

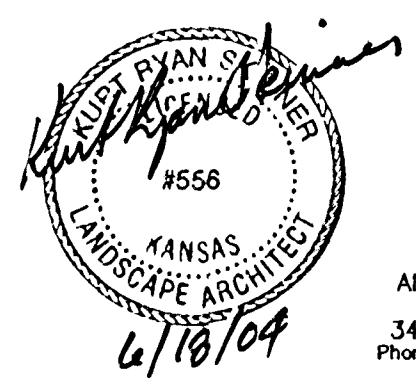

LAW/KINGDON, INC.
ARCHITECTS, ENGINEERS, PLANNERS
& LANDSCAPE ARCHITECTS
345 RIVERVIEW, WICHITA, KS 67203
Phone (316) 268-0230 Fax (316) 268-0205
Copyright © 2004

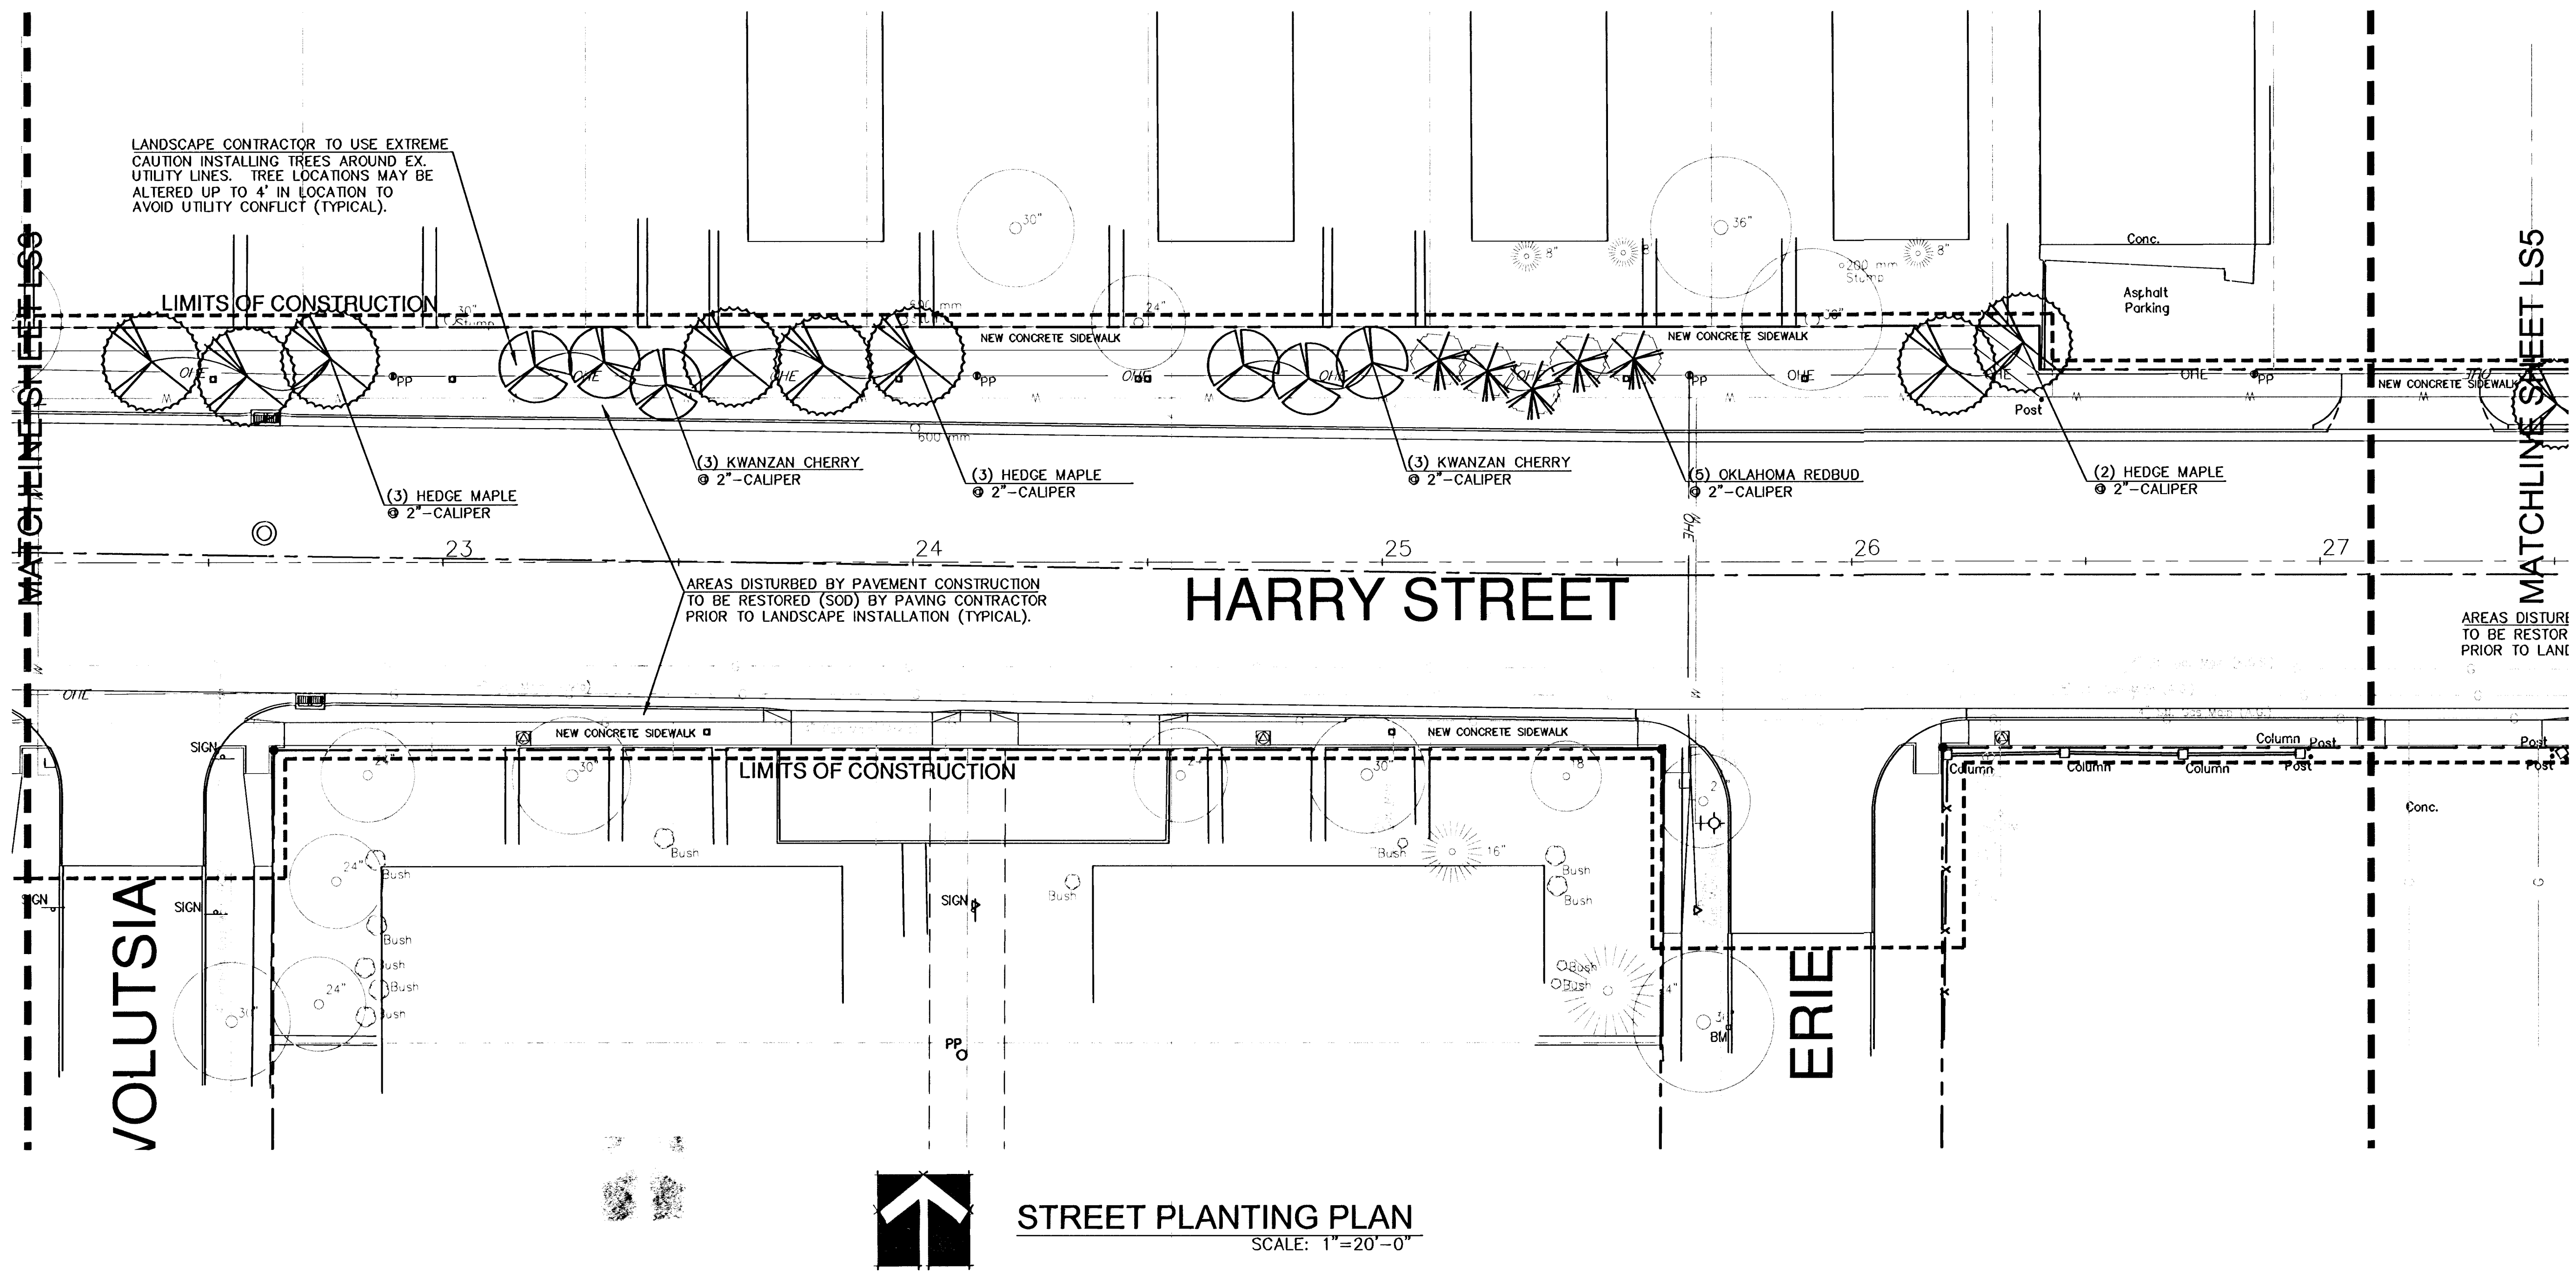

LANDSCAPE PLAN HARRY I-135 - George Washington Blvd. WICHITA, KANSAS				DESIGN KRS/JAB	SHEET LS4 OF 6
Ruggles & Bohm, P.A. Engineering, Surveying, Land Planning				DRAWN JAB	
924 North Main Wichita, Kansas 67203 www.rbkansas.com				REVIEW KRS	
(316) 264-8008 (316) 264-4821 fax E-mail: info@rbkansas.com				UTILITY	
DRAWING FILE		PROJECT NUMBER 472-83686		DATE June 16, 2004	