


FHWA REGION NO.	STATE	PROJECT NUMBER	FISCAL YEAR	SHEET NUMBER	TOTAL SHEETS
7	KANSAS	87N-0080-01	1997	8	162

BY	DATE
REFERENCES NOTED	REFERENCES CHECKED

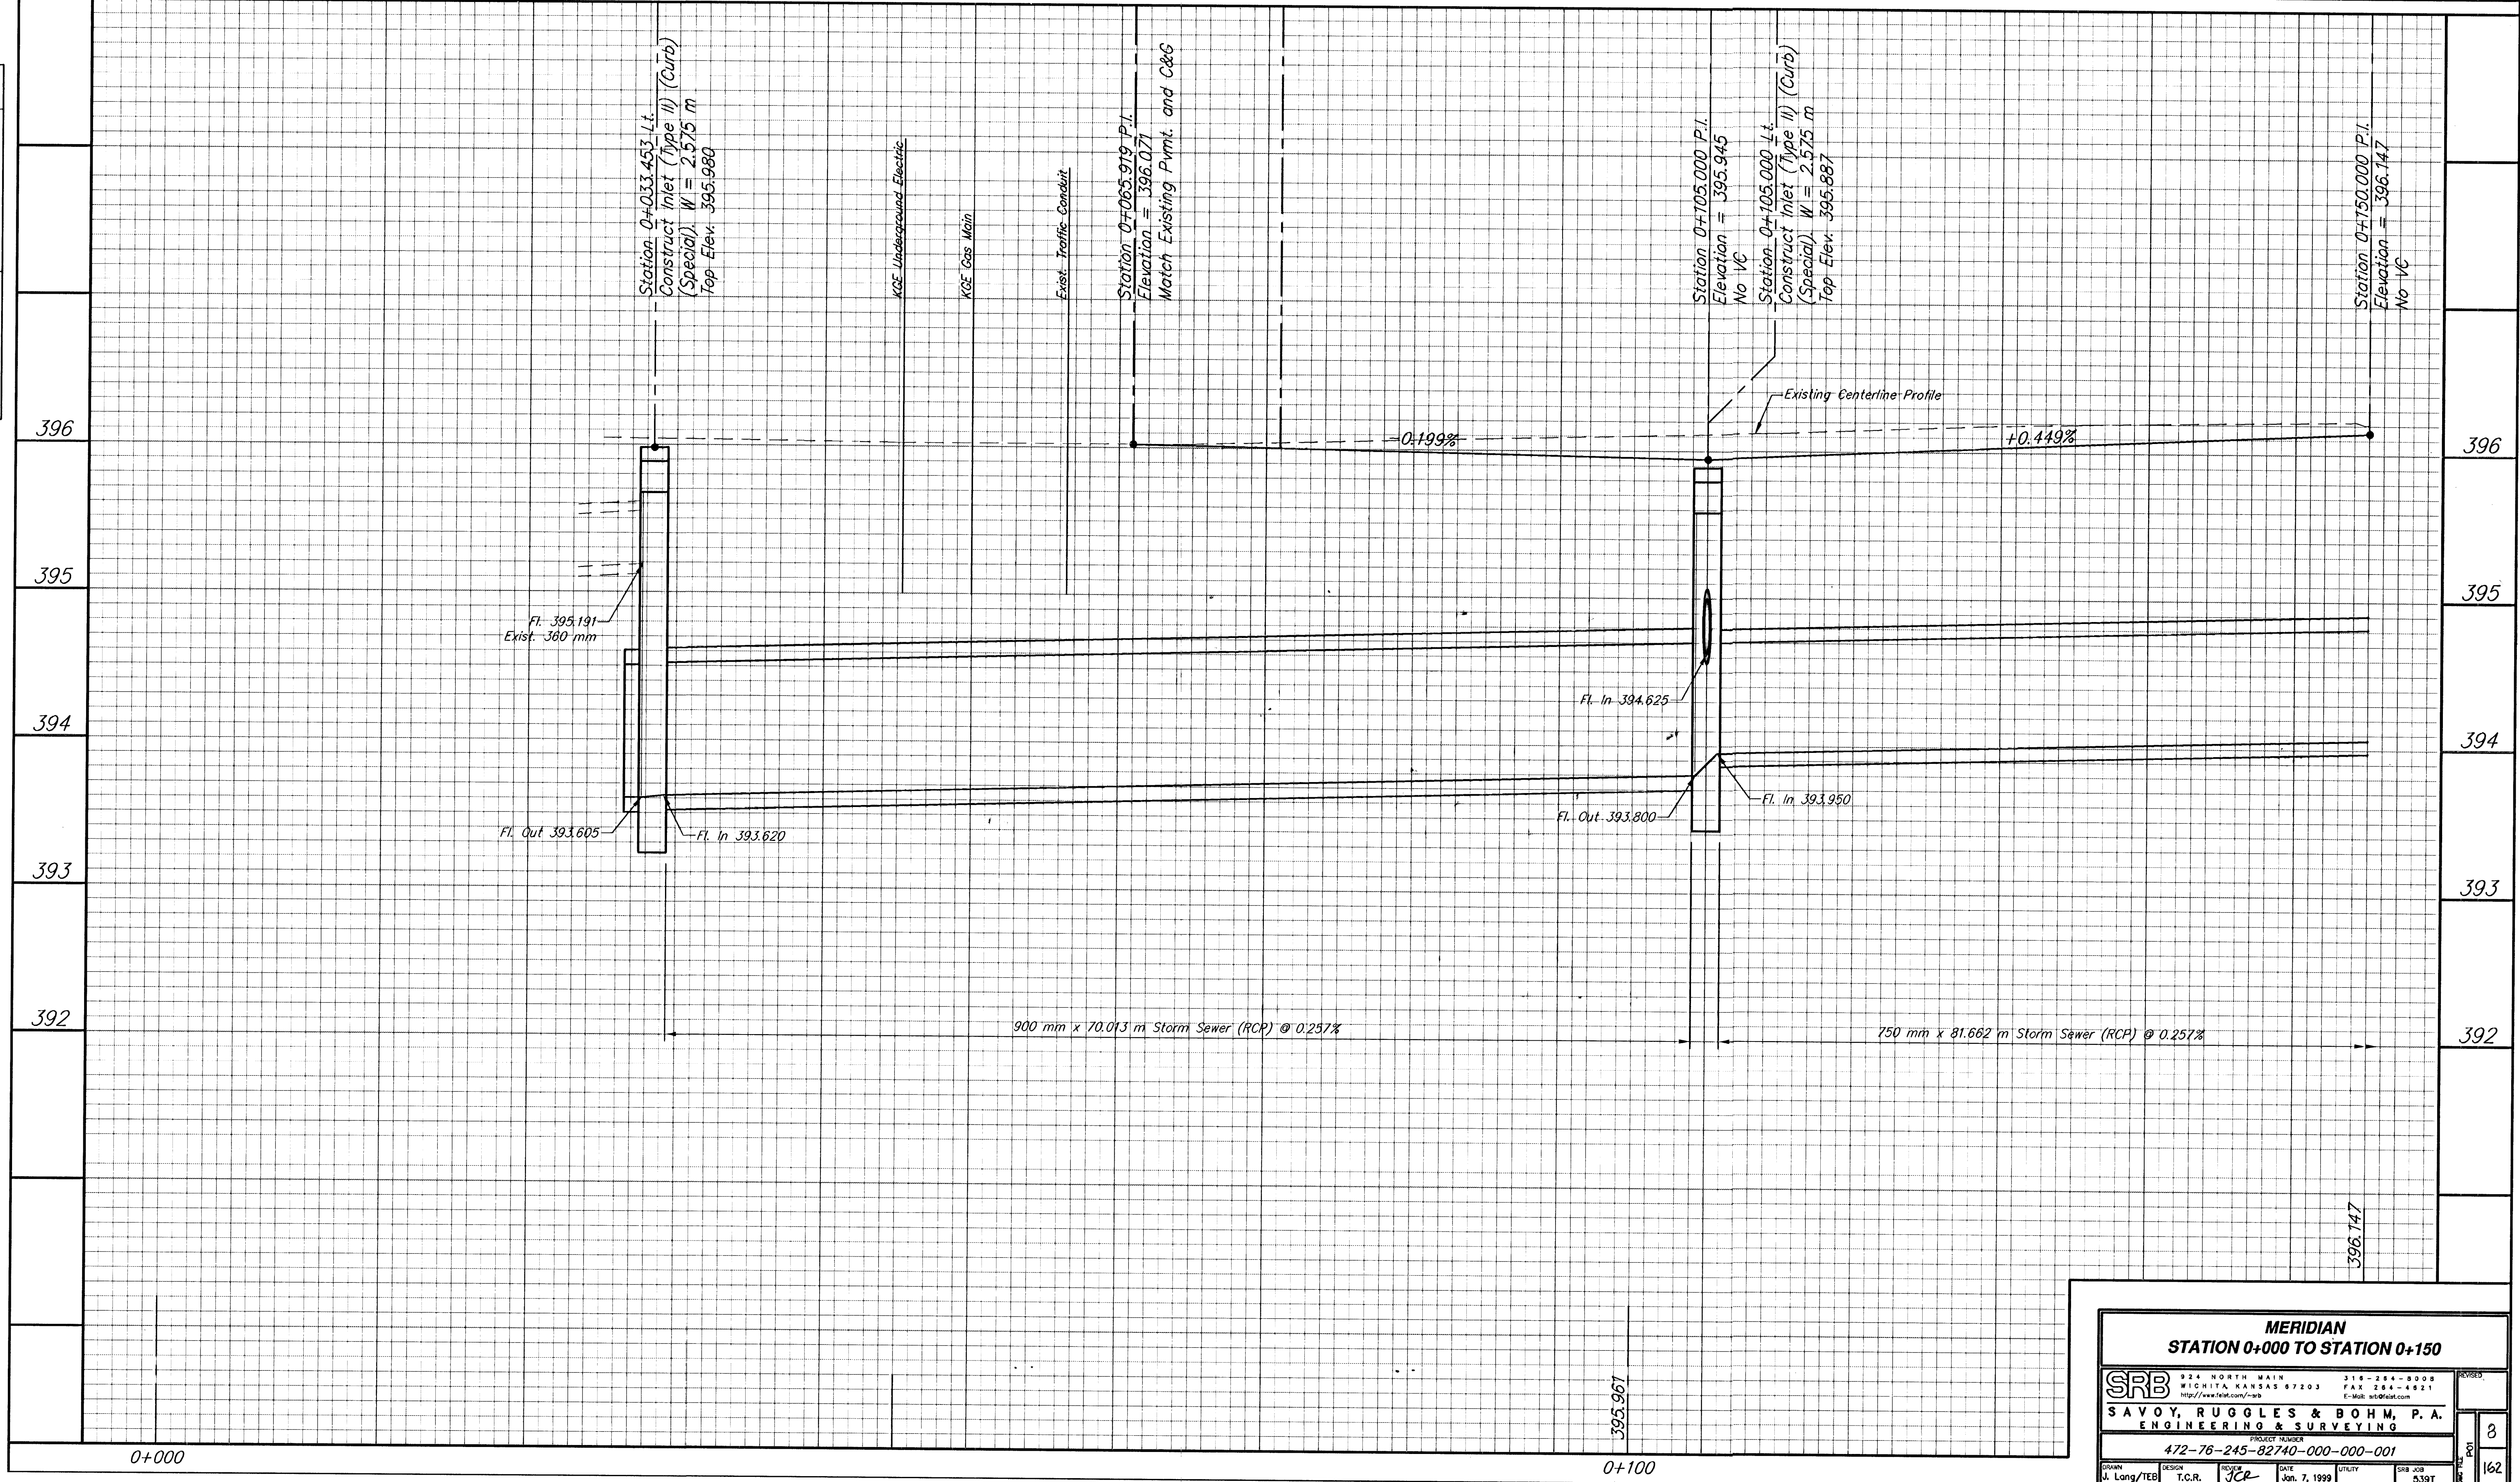

SRB
SAVOY, RUGGLES & BOHM, P.A.
ENGINEERING & SURVEYING

924 NORTH MAIN
WICHITA, KANSAS 67203
http://www.fatcat.com/~srb

316-284-8008
FAX 316-284-4821
E-Mail: sub@fatcat.com

PROJECT NUMBER
472-76-245-82740-000-000-001

DESIGN
J. Lang/TEB

DATE
Jan. 7, 1999

UTILITY

SRB JOB
539T

REVISED

8

162