


FHWA REGION NO.	STATE	PROJECT NUMBER	FISCAL YEAR	SHEET NUMBER	TOTAL SHEETS
7	KANSAS	87N-0080-01	1997	9	162

BY	DATE
REFERENCES NOTED	
REFERENCES CHECKED	

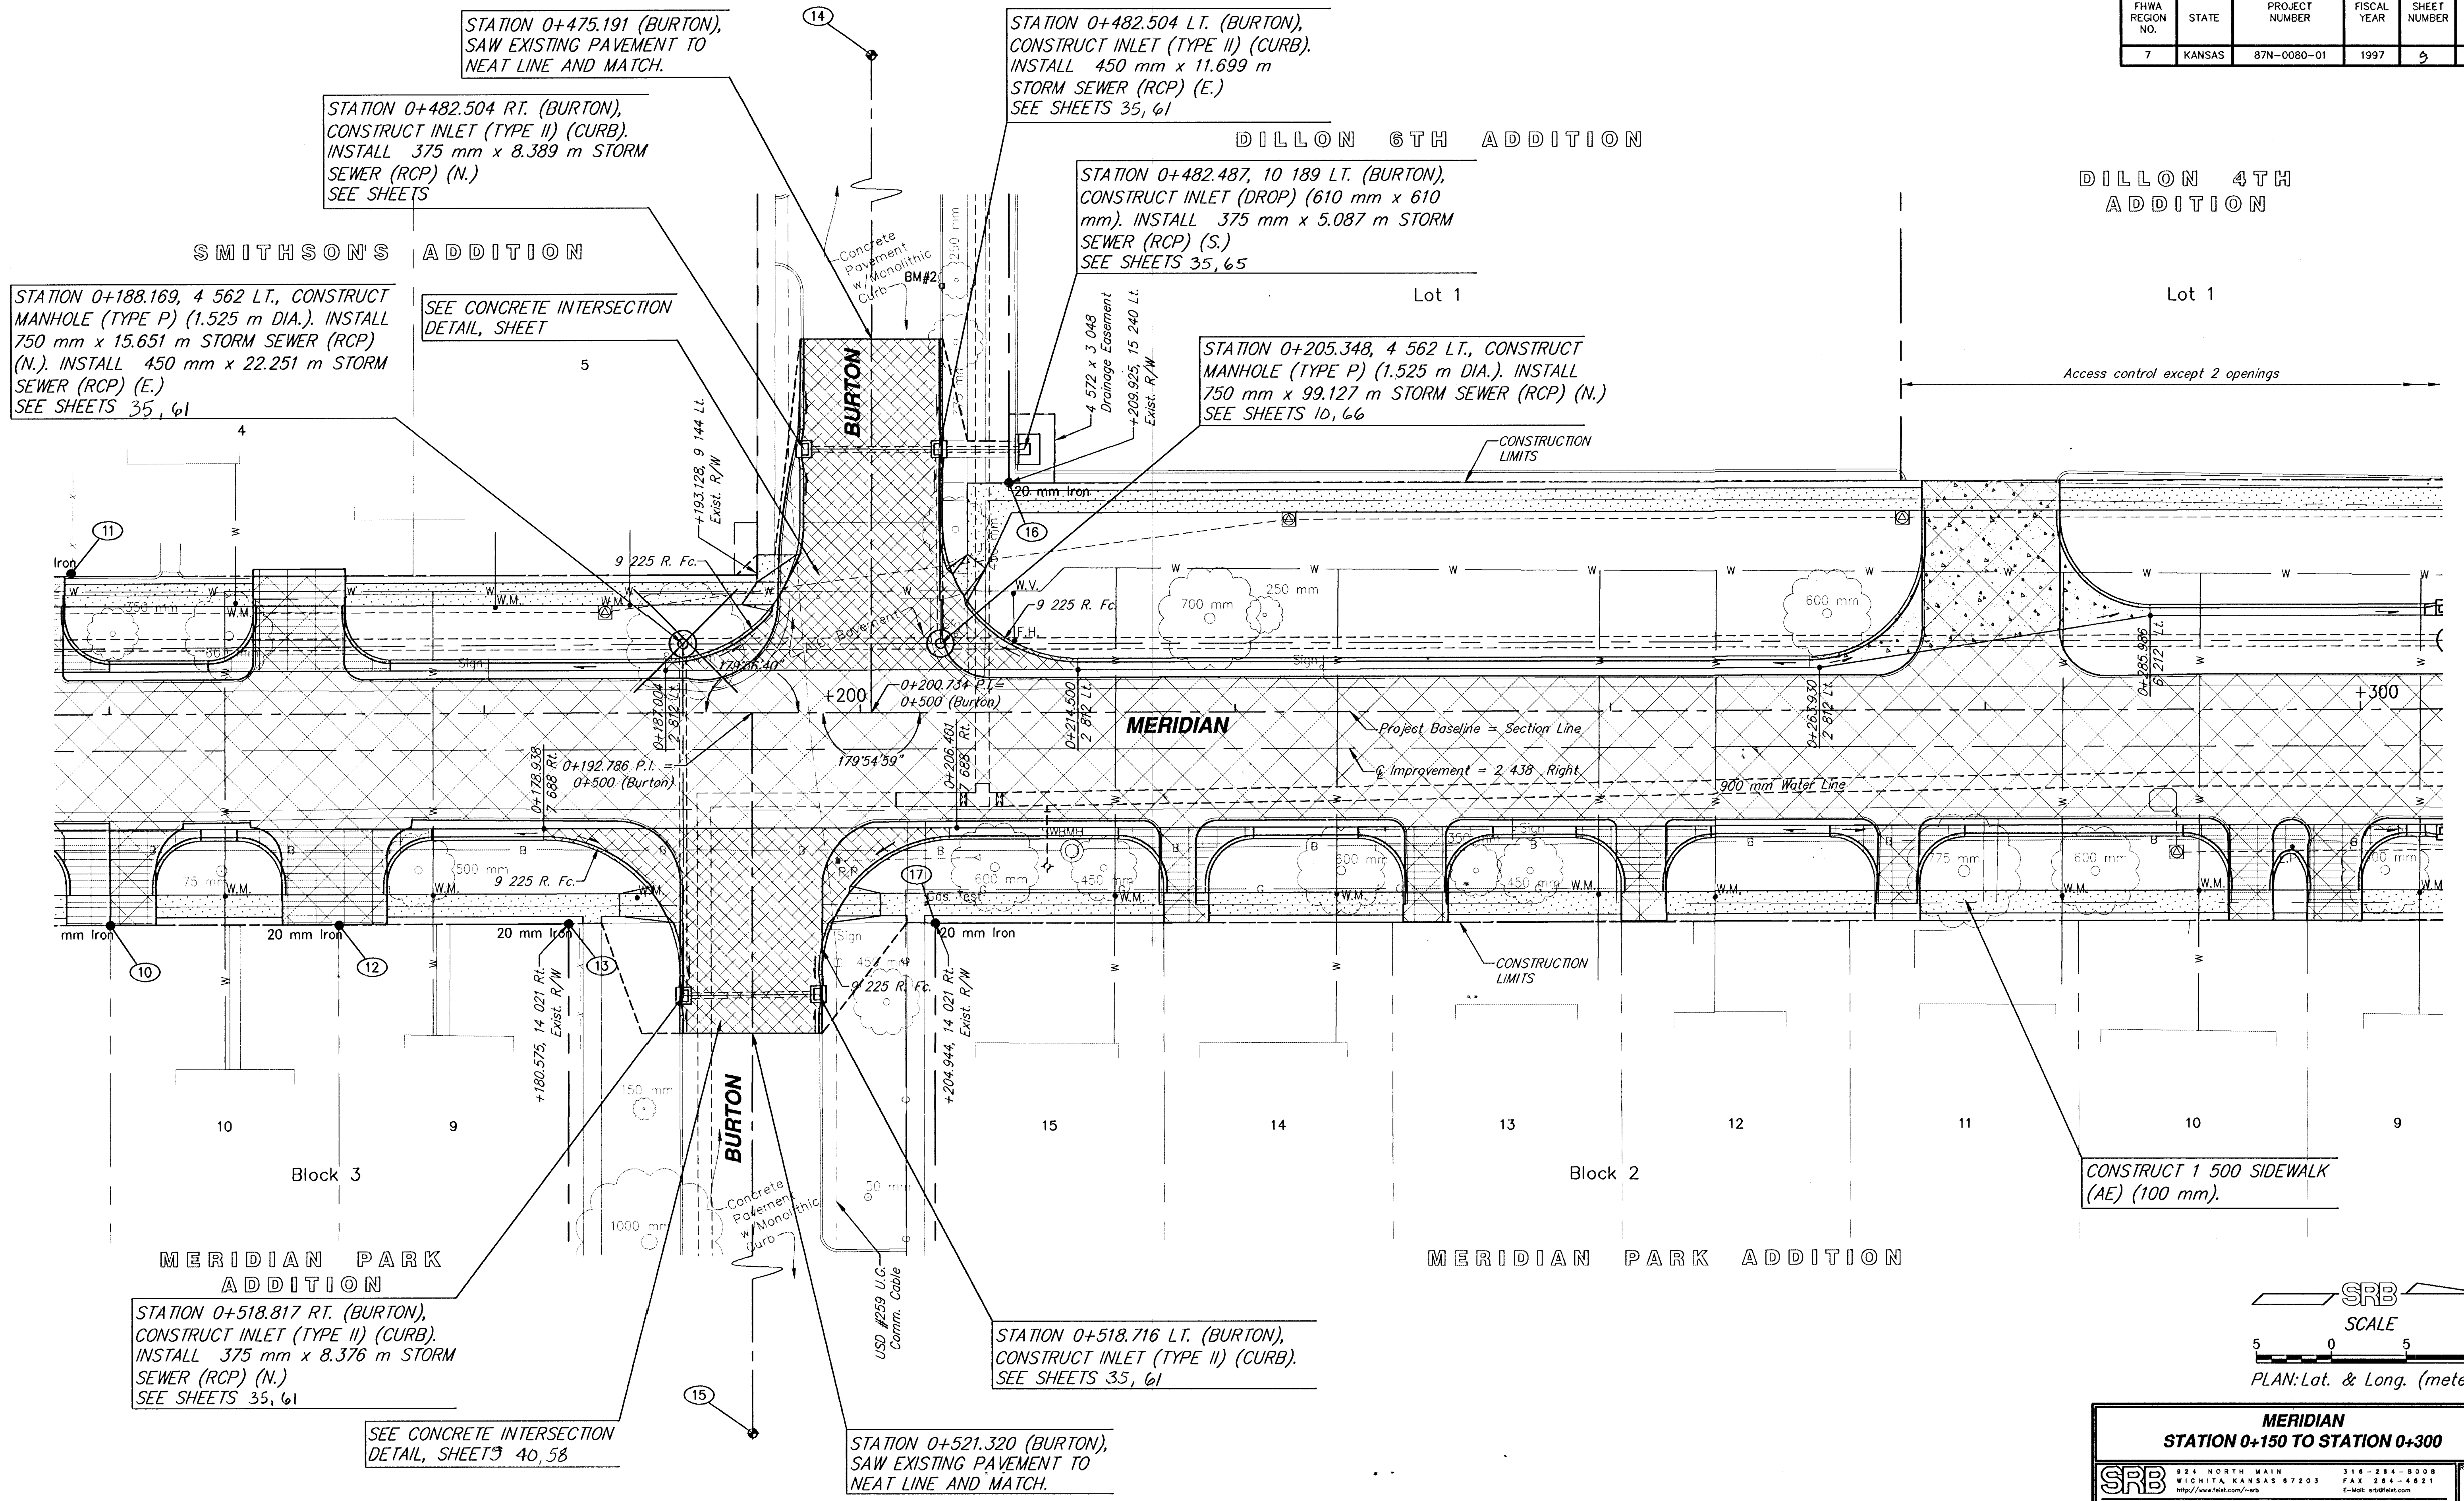


DILLON 4TH ADDITION

DILLON 6TH ADDITION

SMITHSON'S ADDITION

MERIDIAN PARK ADDITION

MERIDIAN PARK ADDITION

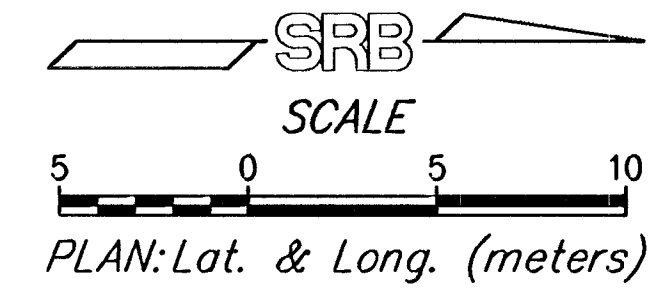

MERIDIAN STATION 0+150 TO STATION 0+300

SRB 924 NORTH MAIN WICHITA KANSAS 67203 316-264-8008
http://www.srb.com/srb FAX 316-264-4921
E-Mail: srb@earthlink.net

SAVOY, RUGGLES & BOHM, P.A. ENGINEERING & SURVEYING

PROJECT NUMBER: 472-76-245-82740-000-000-001

DESIGNER: J. Long/TEB	DESIGN: T.C.R.	DATE: Jan. 8, 1999	UTILITY: 5397	SHEET: 9	TOTAL: 162
-----------------------	----------------	--------------------	---------------	----------	------------

STATION 0+188.169, 4 562 LT., CONSTRUCT MANHOLE (TYPE P) (1.525 m DIA.). INSTALL 750 mm x 15.651 m STORM SEWER (RCP) (N.). INSTALL 450 mm x 22.251 m STORM SEWER (RCP) (E.) SEE SHEETS 35, 61

STATION 0+482.504 RT. (BURTON), CONSTRUCT INLET (TYPE II) (CURB). INSTALL 375 mm x 8.389 m STORM SEWER (RCP) (N.) SEE SHEETS

STATION 0+482.504 LT. (BURTON), CONSTRUCT INLET (TYPE II) (CURB). INSTALL 450 mm x 11.699 m STORM SEWER (RCP) (E.) SEE SHEETS 35, 61

STATION 0+482.487, 10 189 LT. (BURTON), CONSTRUCT INLET (DROP) (610 mm x 610 mm). INSTALL 375 mm x 5.087 m STORM SEWER (RCP) (S.) SEE SHEETS 35, 65

STATION 0+205.348, 4 562 LT., CONSTRUCT MANHOLE (TYPE P) (1.525 m DIA.). INSTALL 750 mm x 99.127 m STORM SEWER (RCP) (N.) SEE SHEETS 10, 66

STATION 0+518.716 LT. (BURTON), CONSTRUCT INLET (TYPE II) (CURB). SEE SHEETS 35, 61

STATION 0+521.320 (BURTON), SAW EXISTING PAVEMENT TO NEAT LINE AND MATCH.

STATION 0+518.817 RT. (BURTON), CONSTRUCT INLET (TYPE II) (CURB). INSTALL 375 mm x 8.376 m STORM SEWER (RCP) (N.) SEE SHEETS 35, 61

SEE CONCRETE INTERSECTION DETAIL, SHEETS 40, 58

SEE CONCRETE INTERSECTION DETAIL, SHEET

Access control except 2 openings

CONSTRUCTION LIMITS

CONSTRUCTION LIMITS

CONSTRUCT 1 500 SIDEWALK (AE) (100 mm).

BM #2 " " CUT IN TOP OF CURB AT 30 m± WEST OF CENTERLINE OF MERIDIAN ON NORTH SIDE OF BURTON ELEV. 396.291