


BY	DATE
REFERENCES NOTED	
REFERENCES CHECKED	

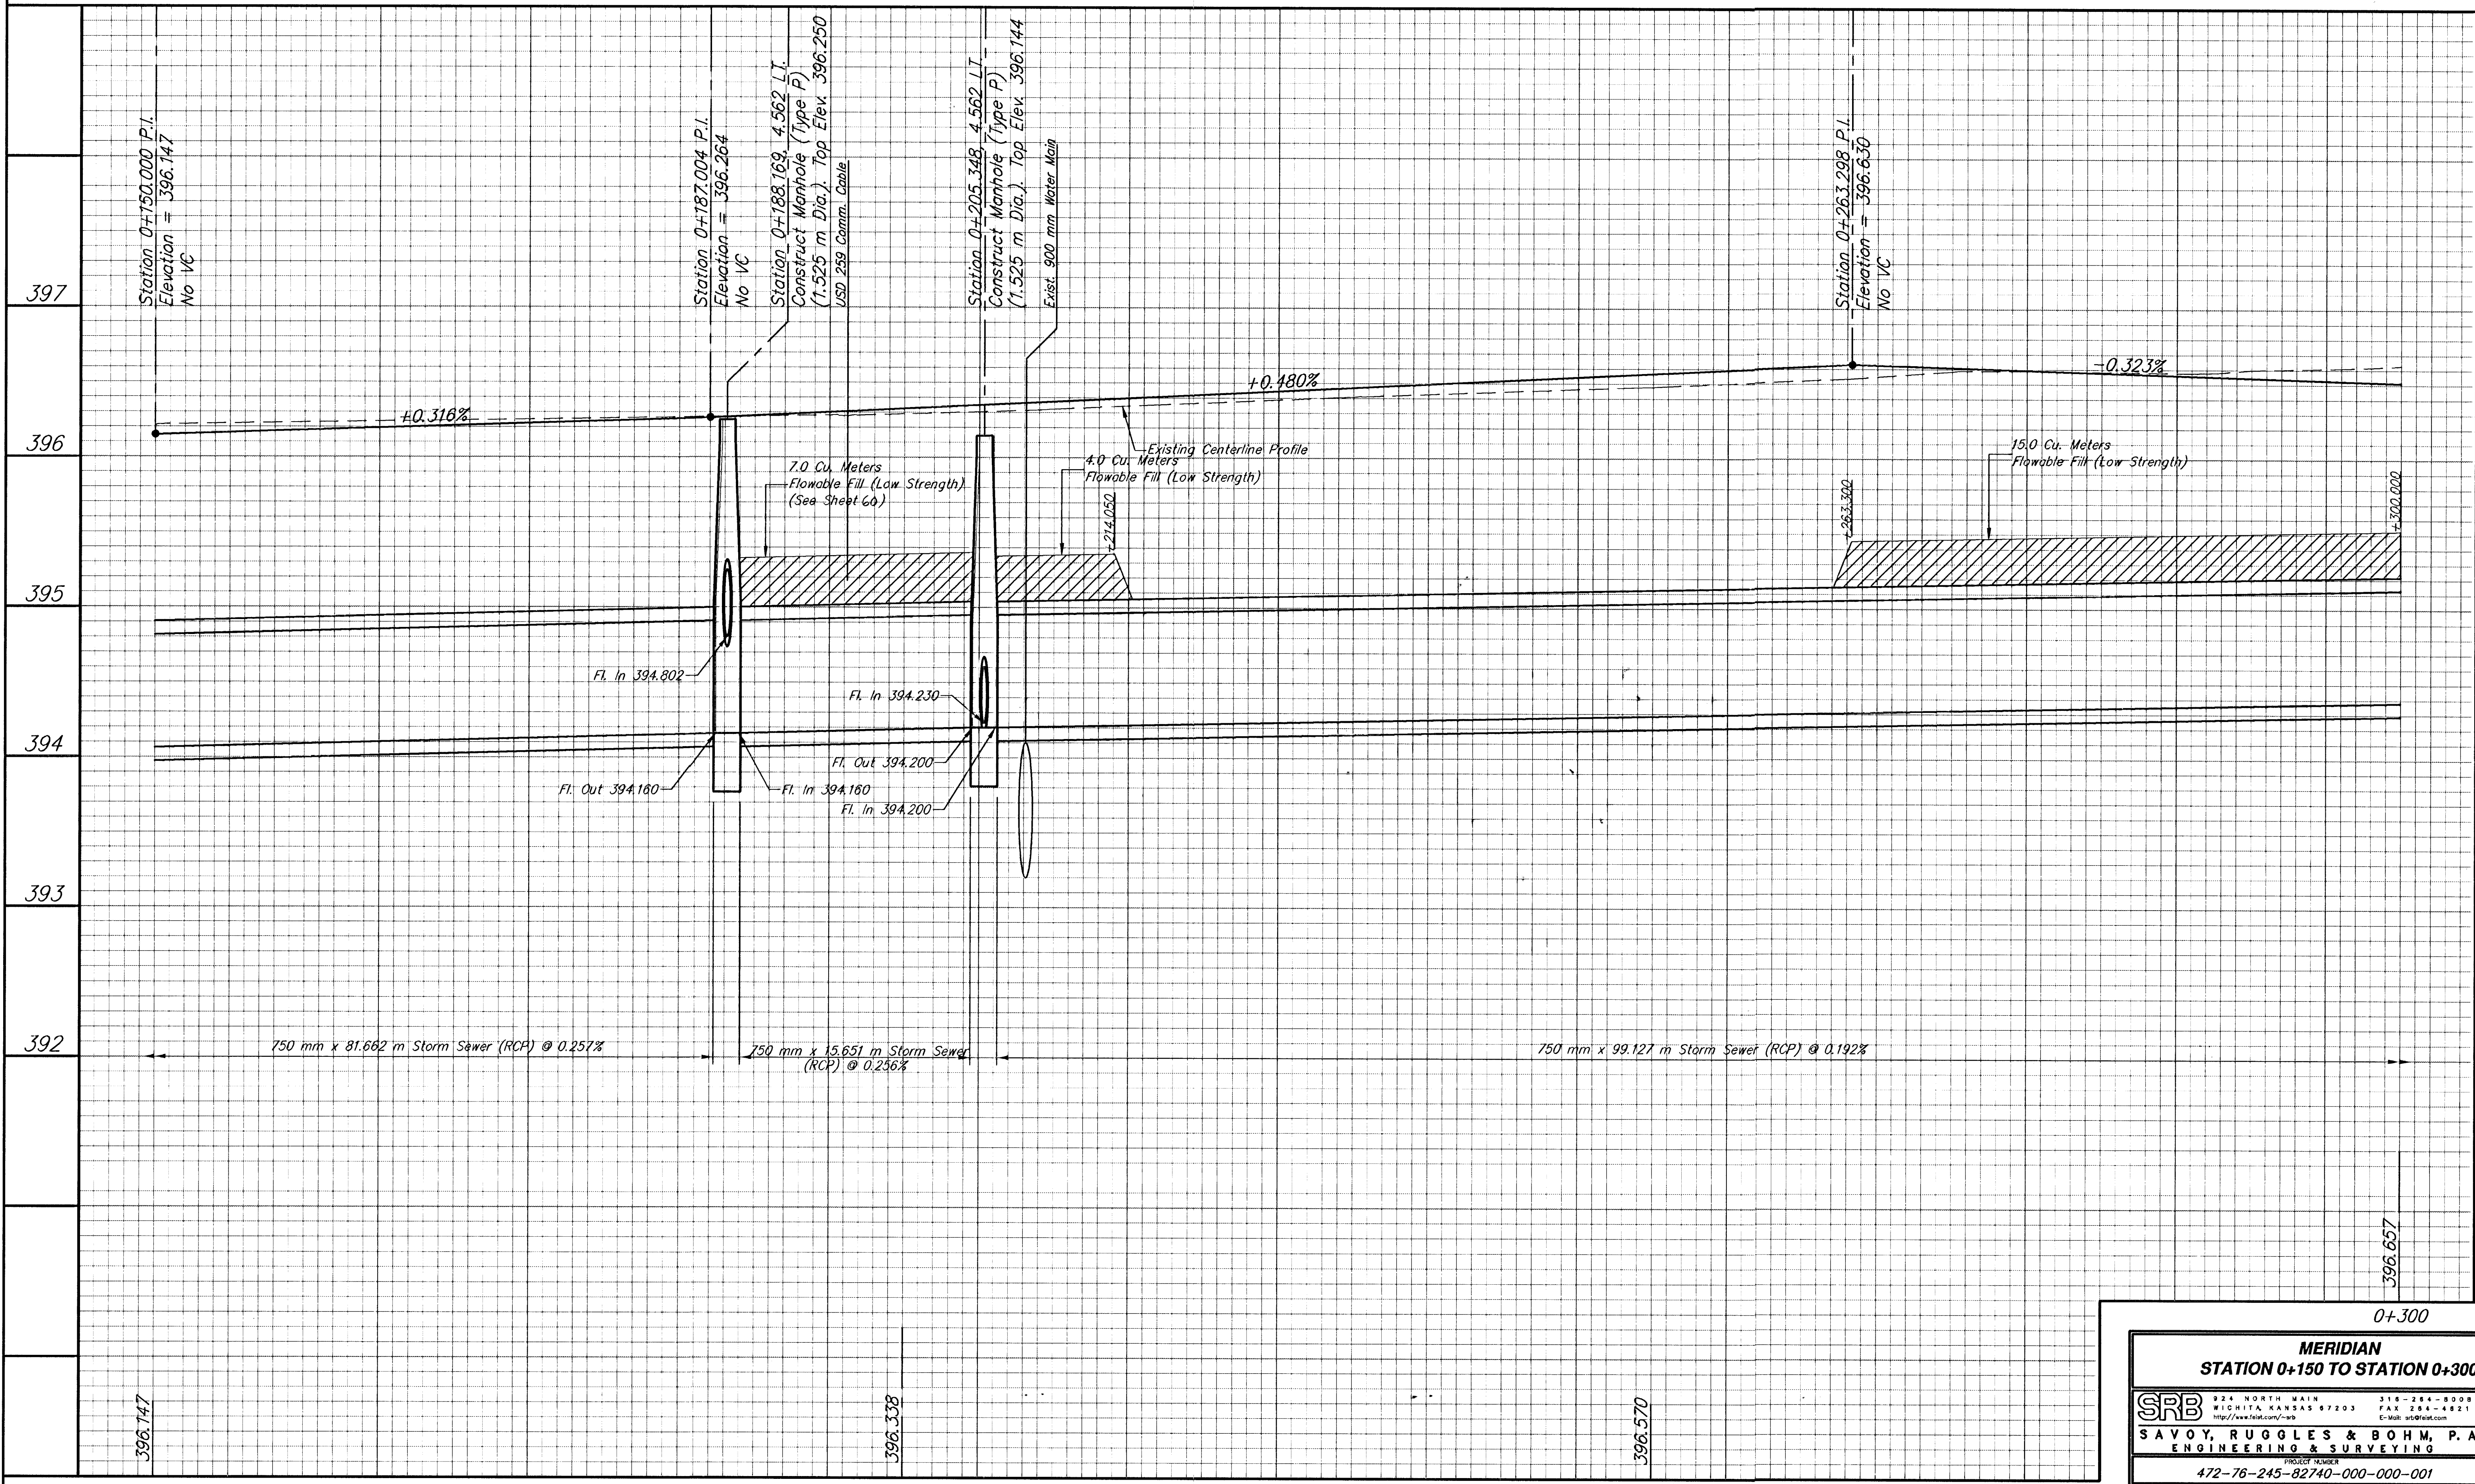

MERIDIAN					
STATION 0+150 TO STATION 0+300					
	924 NORTH MAIN	316-264-8008	REVISED		
	WICHITA, KANSAS 67203	FAX 204-4821	10		
<b>SAVOY, RUGGLES &amp; BOHM, P. A.</b> ENGINEERING & SURVEYING			162		
PROJECT NUMBER					
472-76-245-82740-000-000-001					
DRAWN	DESIGN	REVIEW	DATE	UTILITY	SRB JOB
M. Long/TEB	T.C.R.	JCR	Jan. 8, 1999		539T