


FHWA REGION NO.	STATE	PROJECT NUMBER	FISCAL YEAR	SHEET NUMBER	TOTAL SHEETS
7	KANSAS	87N-0080-01	1997	12	162

BY	DATE
REFERENCES NOTED	CHECKED

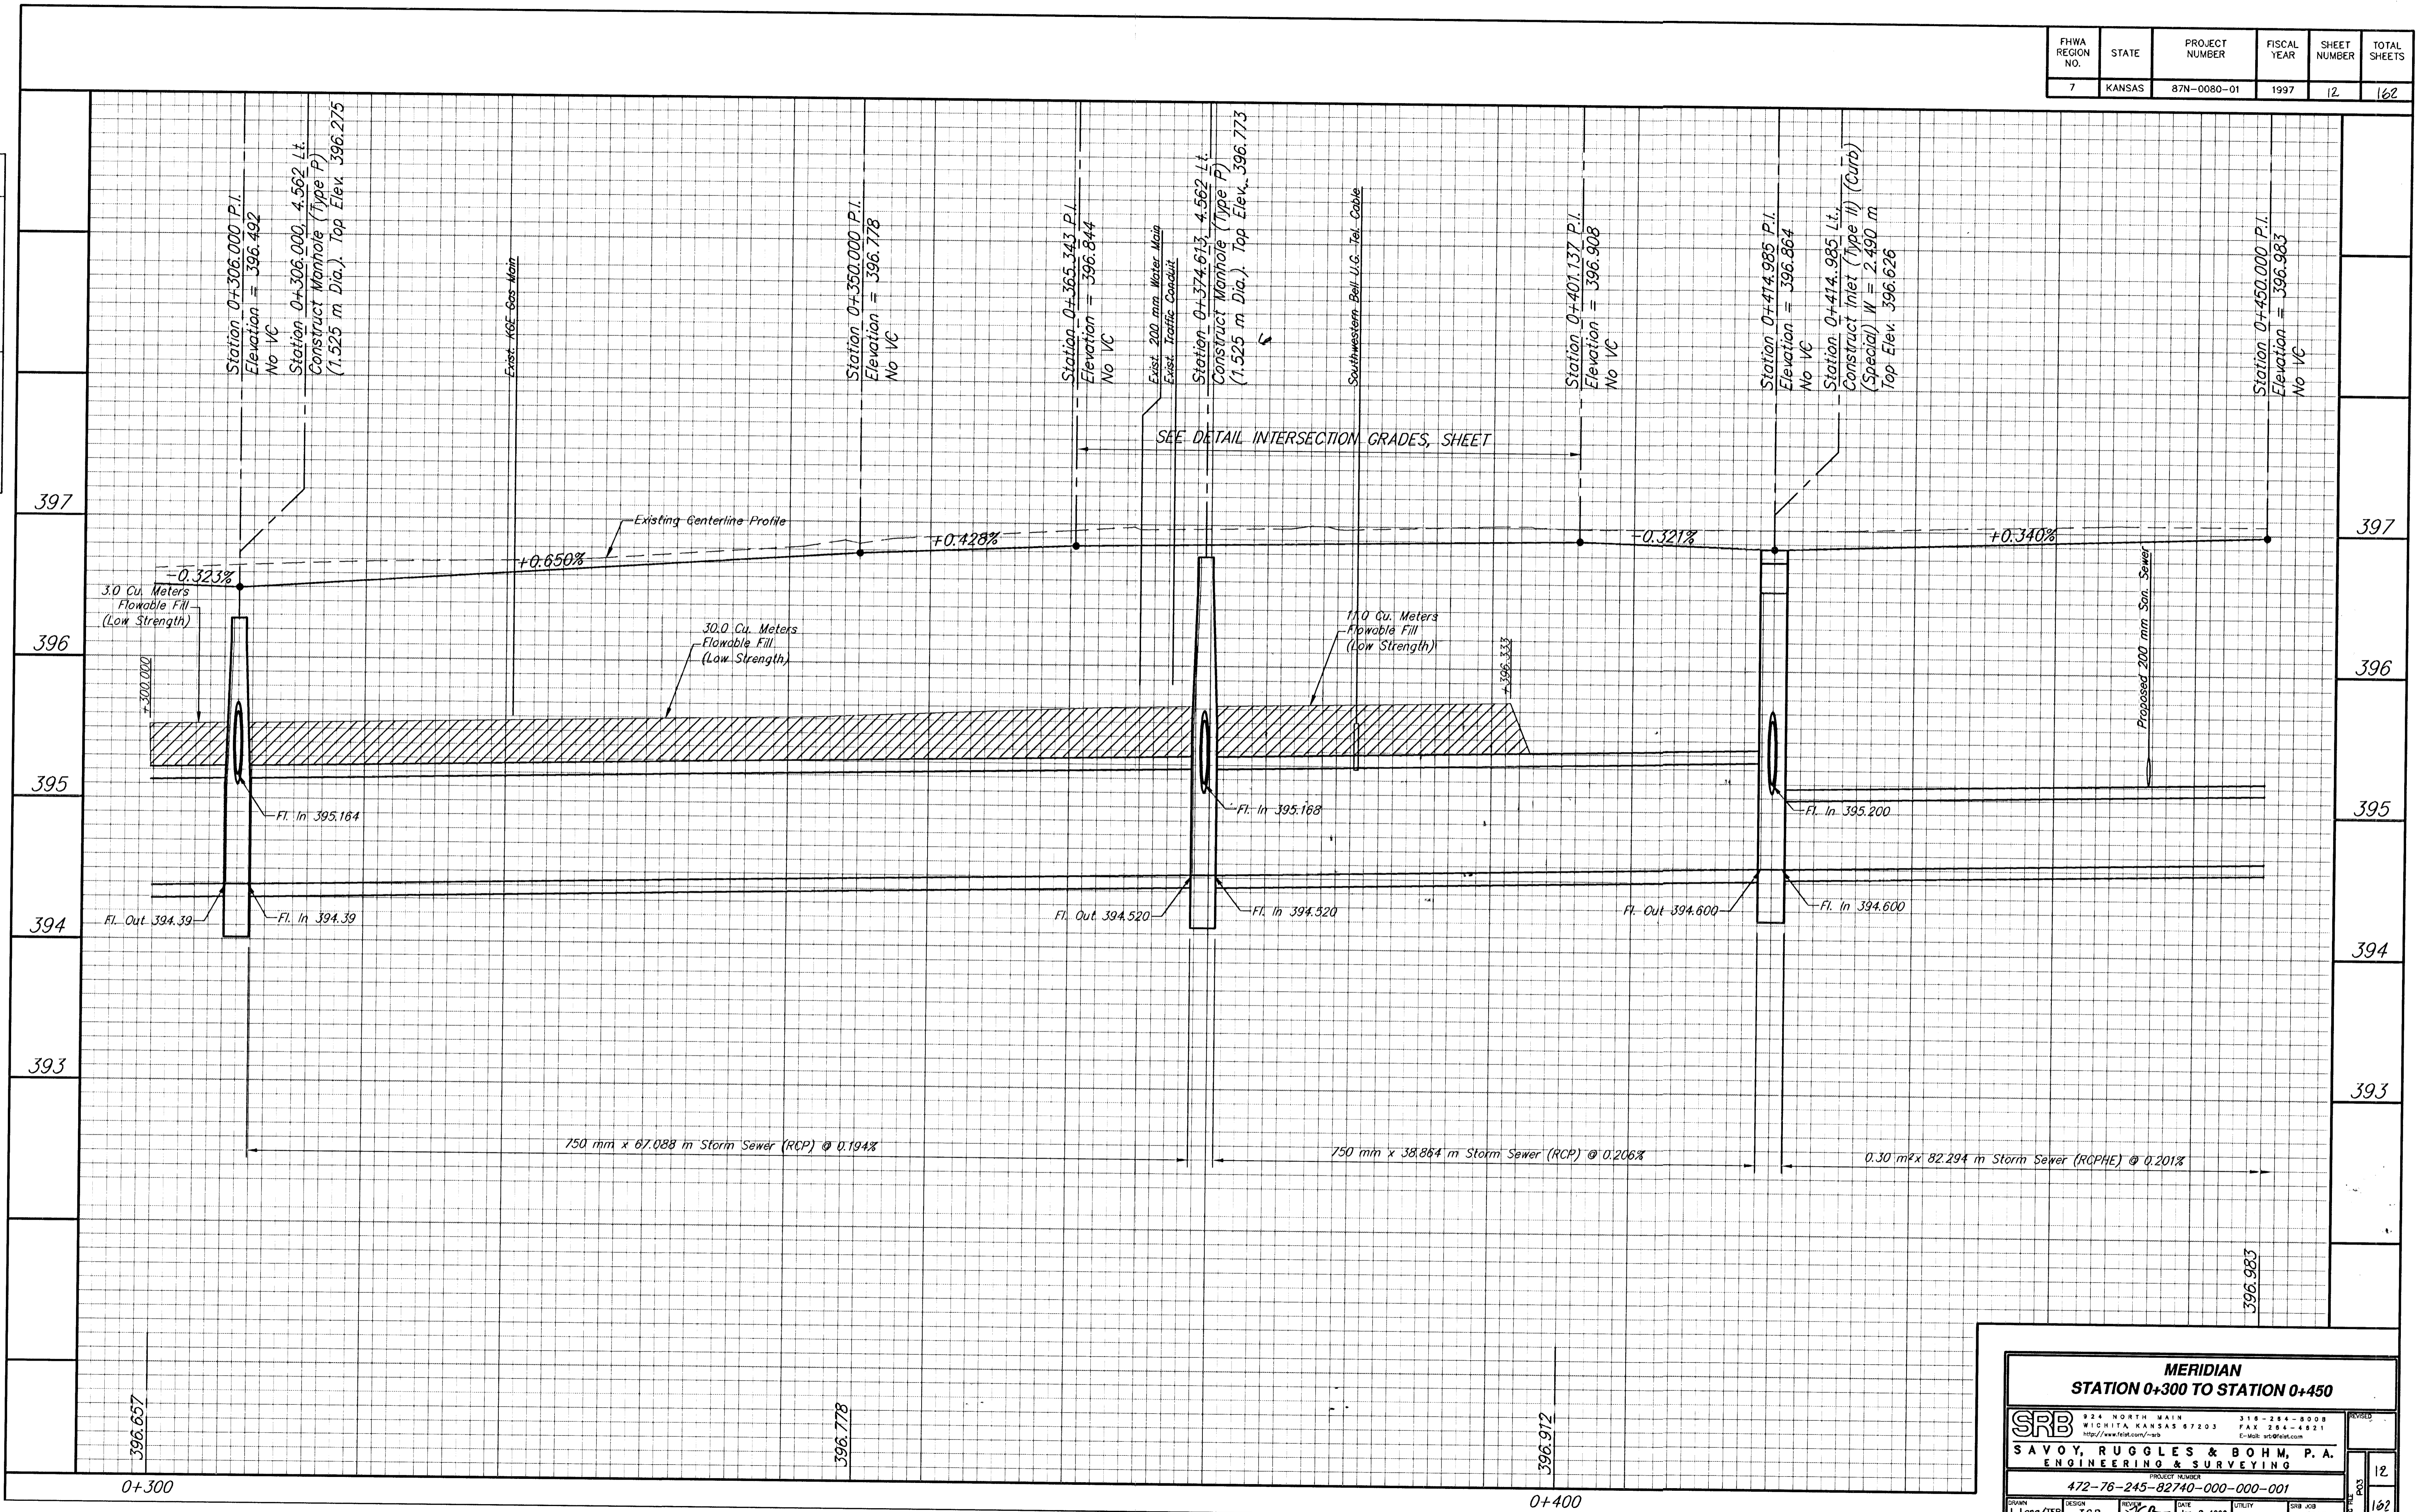

MERIDIAN
STATION 0+300 TO STATION 0+450

	<small>924 NORTH MAIN WICHITA, KANSAS 67203 http://www.fek.com/mkb</small>	<small>316-284-8008 FAX 264-4621 E-mail: srb@ek.com</small>	<small>PROJECT NUMBER</small> 472-76-245-82740-000-001
	<small>SAVOY, RUGGLES & BOHM, P.A.</small> ENGINEERING & SURVEYING	<small>DATE</small> Jan. 8, 1999	<small>UTILITY</small> SRB JOB 539T

DESIGN T.C.R.
 DATE Jan. 8, 1999
 UTILITY SRB JOB 539T