


FHWA REGION NO.	STATE	PROJECT NUMBER	FISCAL YEAR	SHEET NUMBER	TOTAL SHEETS
7	KANSAS	87N-0080-01	1997	13	162

STATION 0+599.395, 4 582 LT., CONSTRUCT MANHOLE (TYPE B) (SHALLOW) (SPEC.) (1.220 m DIA.). INSTALL 375 mm x 45.643 m STORM SEWER (RCP) (N.) SEE SHEETS 14, 61

STATION 0+498.769 LT., CONSTRUCT INLET (TYPE 2R) (CURB) (SPECIAL). INSTALL 450 mm x 89.692 m STORM SEWER (RCP) (N.) SEE SHEETS 14, 64

STATION 0+589.951 LT., CONSTRUCT INLET (TYPE 2R) (CURB) (SPECIAL). INSTALL 450 mm x 8.220 m STORM SEWER (RCP) (N.). INSTALL 450 mm x 21.419 m STORM SEWER (RCP) (E.). SEE SHEETS 14, 36, 64

DATE	BY	REFERENCES NOTED	REFERENCES CHECKED

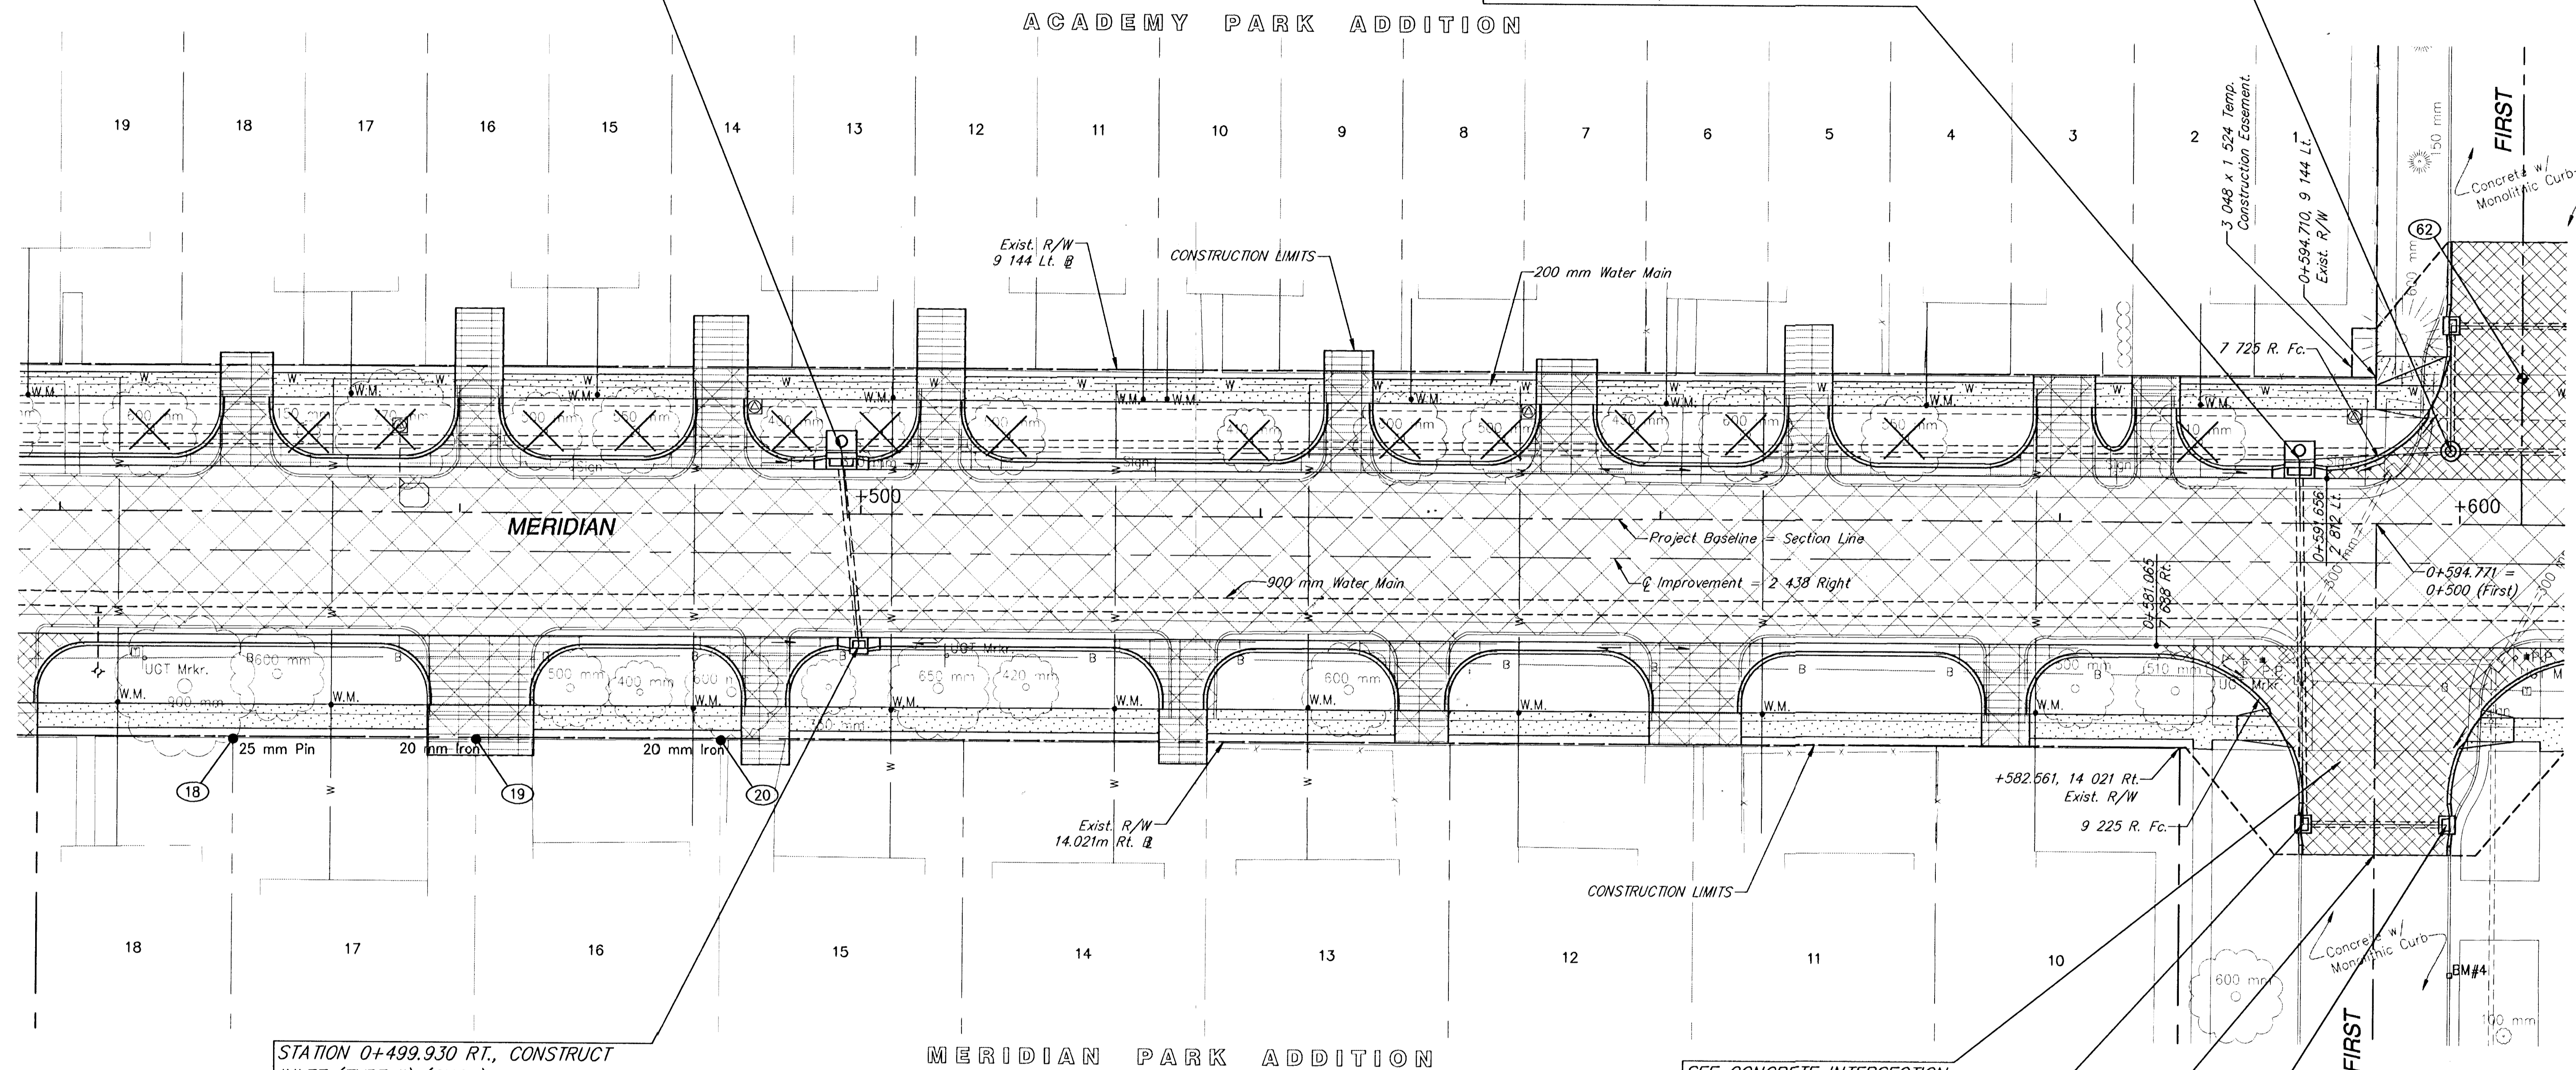

STATION 0+499.930 RT., CONSTRUCT INLET (TYPE II) (CURB). INSTALL 375 mm x 10.966 m STORM SEWER (RCP) (W.) SEE SHEETS 33, 61


SEE CONCRETE INTERSECTION DETAIL, SHEET 41, 58

STATION 0+518.767 RT. (FIRST), CONSTRUCT INLET (TYPE II) (CURB). INSTALL 375 mm x 8.371 m STORM SEWER (RCP) (N.) SEE SHEETS 36, 61

STATION 0+520.652 (FIRST), SAW EXISTING PAVEMENT TO NEAT LINE AND MATCH.

STATION 0+518.747 LT. (FIRST), CONSTRUCT INLET (TYPE II) (CURB). SEE SHEETS 36, 61

BM #4 "□" CUT IN TOP OF CURB ON NORTH SIDE OF FIRST EAST OF MERIDIAN 4.5 m± EAST OF CENTERLINE OF CHURCH DOORS ELEV. 396.773

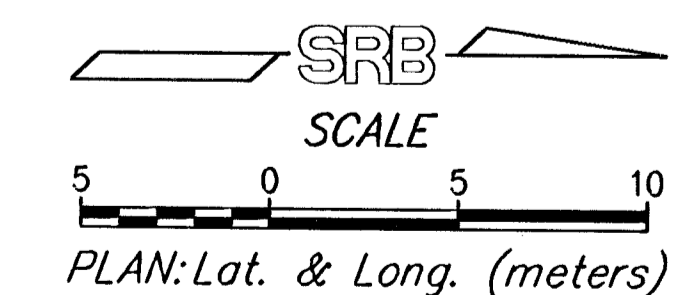

**MERIDIAN**  
STATION 0+450 TO STATION 0+600

		924 NORTH MAIN WICHITA, KANSAS 67203 http://www.srb.com/ks	316-264-8008 FAX 264-4821 E-mail: srb@srb.com
<b>SAVOY, RUGGLES &amp; BOHM, P. A.</b> ENGINEERING & SURVEYING			
PROJECT NUMBER <b>472-76-245-82740-000-000-001</b>			
DRAWN L. Long/TEB	DESIGN T.C.R.	CHECKED 	DATE Jan. 8, 1999
UTILITY 539T		SHEET NO. <b>13</b>	
TOTAL SHEETS <b>162</b>			