

FHWA REGION NO.	STATE	PROJECT NUMBER	FISCAL YEAR	SHEET NUMBER	TOTAL SHEETS
7	KANSAS	87N-0080-01	1997	15	162

BY	DATE

STATION 0+482.374 (FIRST), SAW EXISTING PAVEMENT TO NEAT LINE AND MATCH.

SET MONUMENT BOX (SH. 60)


STATION 0+487.617 RT. (FIRST), CONSTRUCT INLET (TYPE II) (CURB). INSTALL 0.150 sq. m x 6.982 m STORM SEWER (RCPHE) (E.) SEE SHEETS 34, 61

STATION 0+487.617 LT. (FIRST), CONSTRUCT INLET (TYPE II) (CURB). INSTALL 0.150 sq. m x 8.364 m STORM SEWER (RCPHE) (S.) SEE SHEETS 34, 61

STATION 0+646.000, 4 544 LT., CONSTRUCT MANHOLE (TYPE B) (SHALLOW) (SPEC.) (1.220 m DIA.). INSTALL 375 mm x 20.195 m STORM SEWER (RCP) (E.) SEE SHEETS 16, 67, 33

SUPPLEMENTAL PLAT OF PART OF DIAMOND HILL ADDITION

REMOVE (4) CURB INLETS THIS INTERSECTION. ABANDON STORM SEWER PIPING

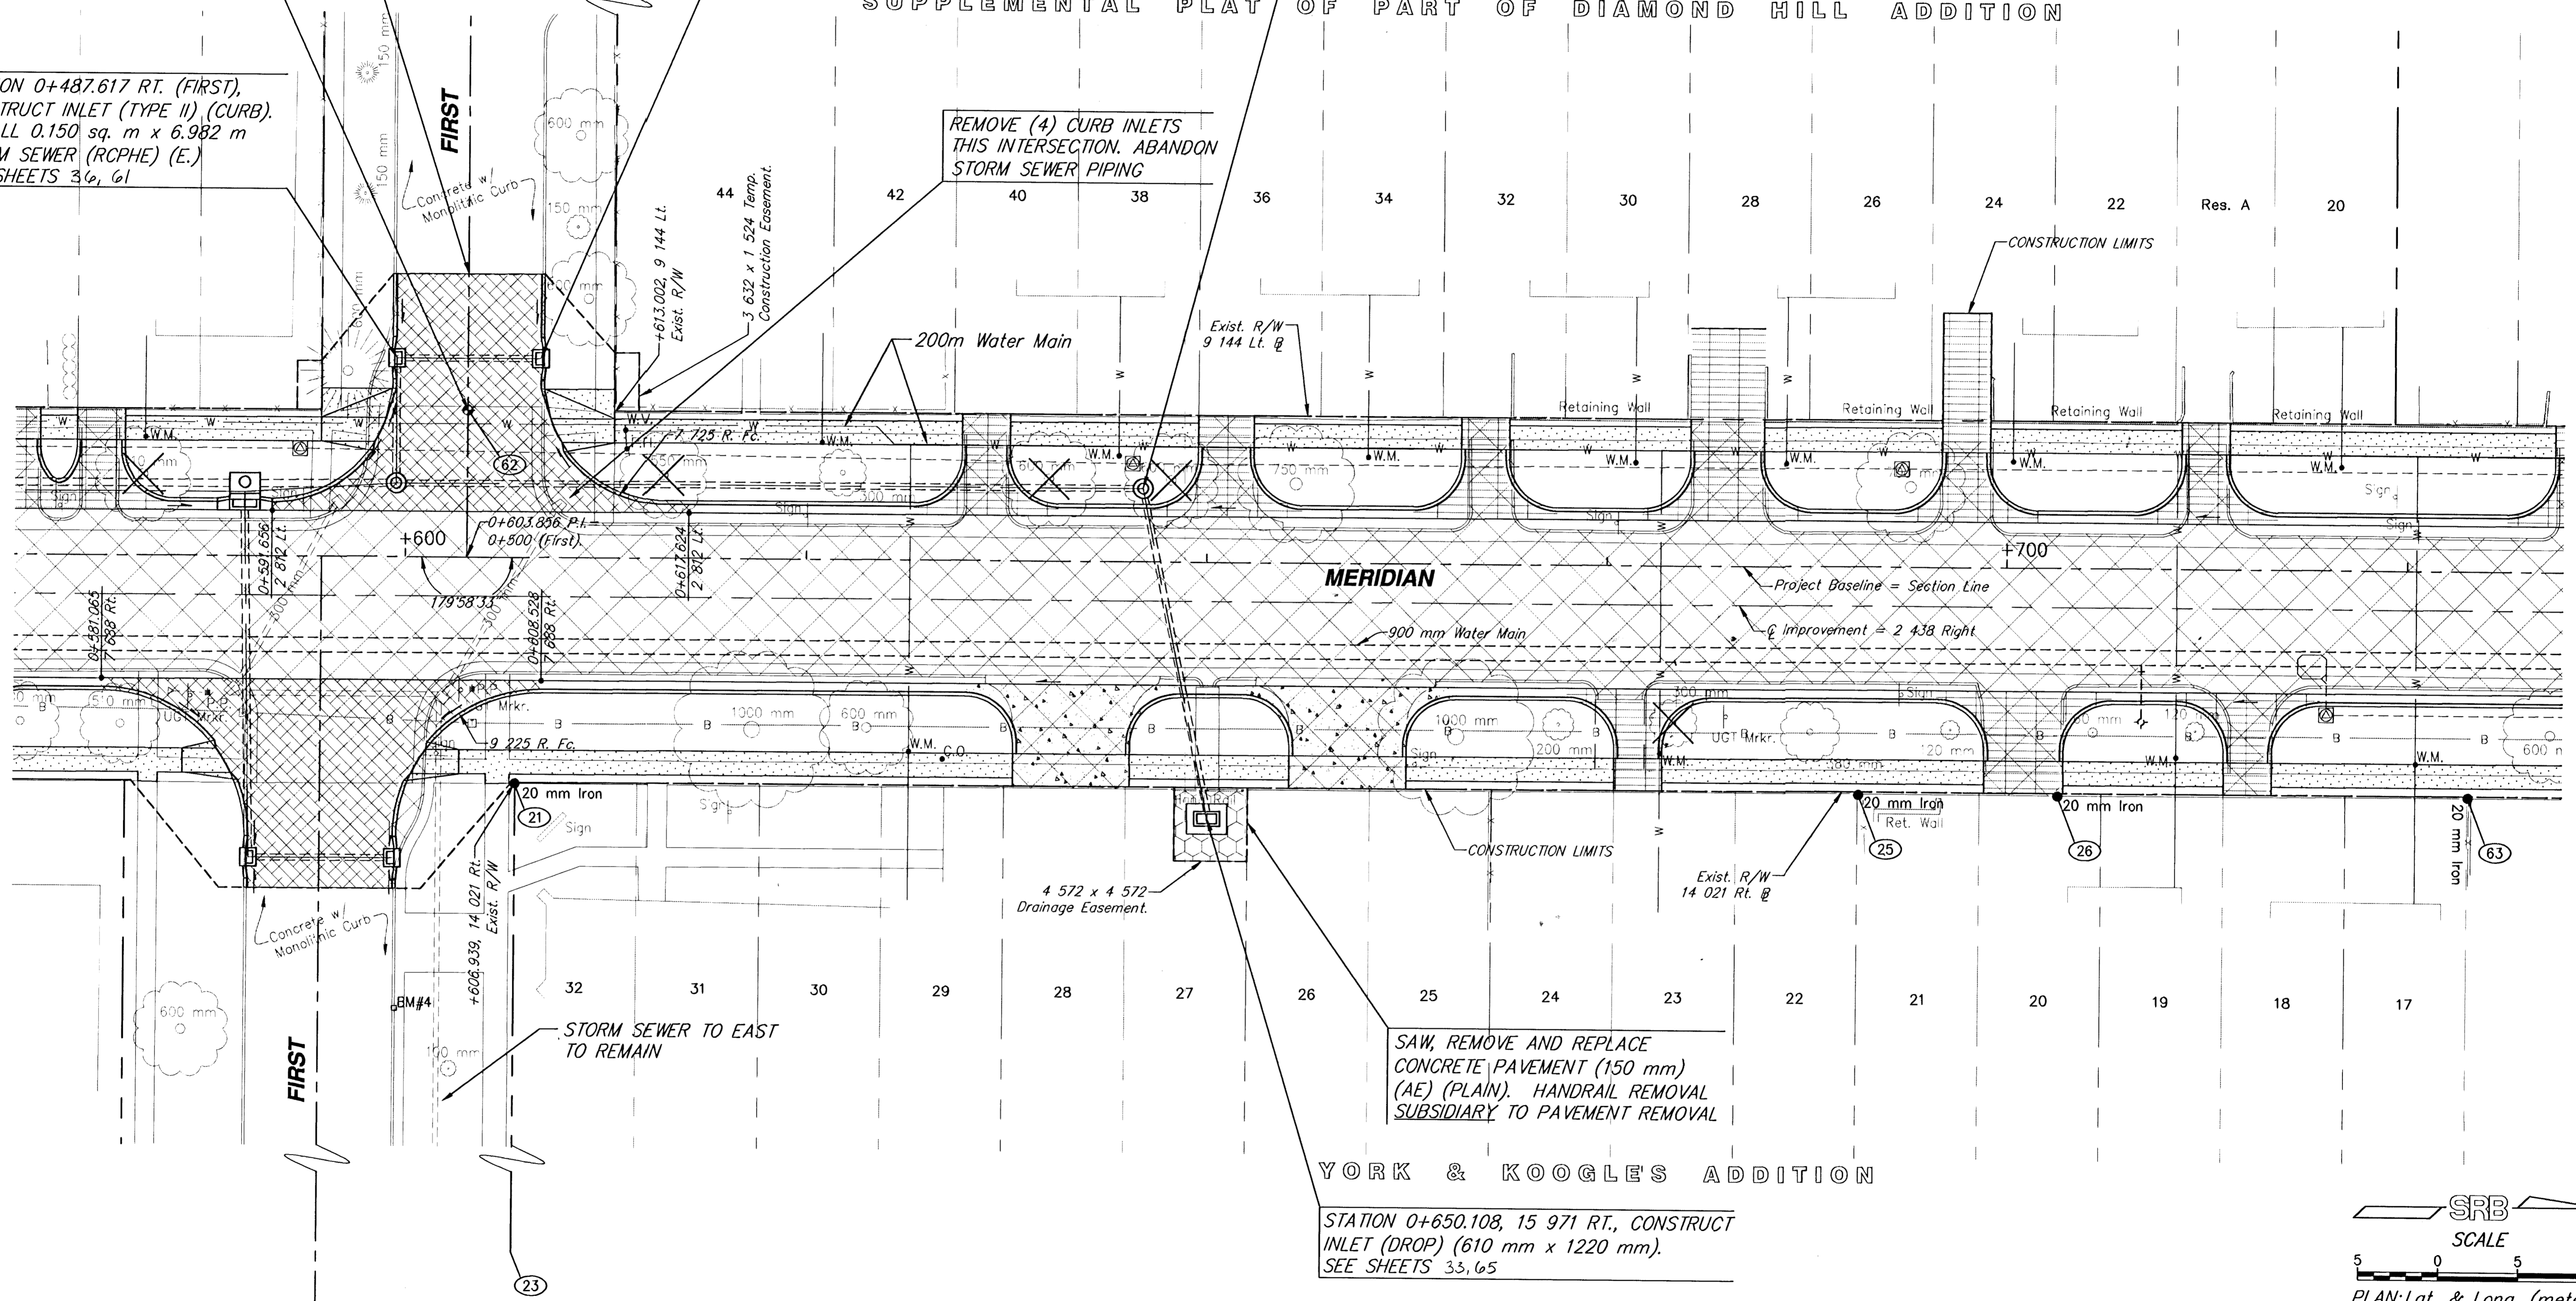


SAW, REMOVE AND REPLACE CONCRETE PAVEMENT (150 mm) (AE) (PLAIN). HANDRAIL REMOVAL SUBSIDIARY TO PAVEMENT REMOVAL

YORK & KOOGLES ADDITION

STATION 0+650.108, 15 971 RT., CONSTRUCT INLET (DROP) (610 mm x 1220 mm). SEE SHEETS 33, 65

BM #4 "□" CUT IN TOP OF CURB ON NORTH SIDE OF FIRST EAST OF MERIDIAN 4.5 m± EAST OF CENTERLINE OF CHURCH DOORS ELEV. 396.773

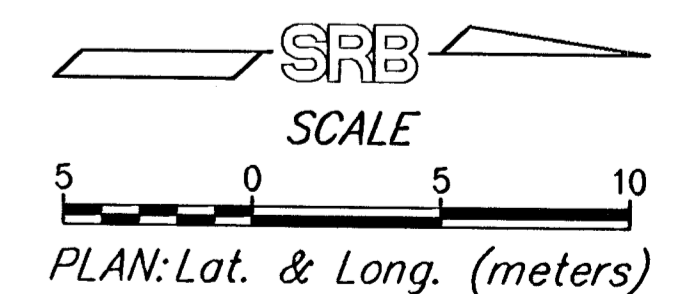

MERIDIAN STATION 0+600 TO STATION 0+725			
SRB	924 NORTH MAIN WICHITA, KANSAS 67203 http://www.felb.com/srb	316-264-8008 FAX 264-4821 E-Mail: vtd@felb.com	REVISION Feb. 19, 1999
SAVOY, RUGGLES & BOHM, P. A. ENGINEERING & SURVEYING			15
PROJECT NUMBER 472-76-245-82740-000-000-001			162
DESIGN J. Lang/TEB	REVISION T.C.R.	DATE Jan. 8, 1999	UTILITY SRB JOB 539T