


FHWA REGION NO.	STATE	PROJECT NUMBER	FISCAL YEAR	SHEET NUMBER	TOTAL SHEETS
7	KANSAS	87N-0080-01	1997	16	162

REFERENCES NOTED	BY	DATE
REFERENCES CHECKED		

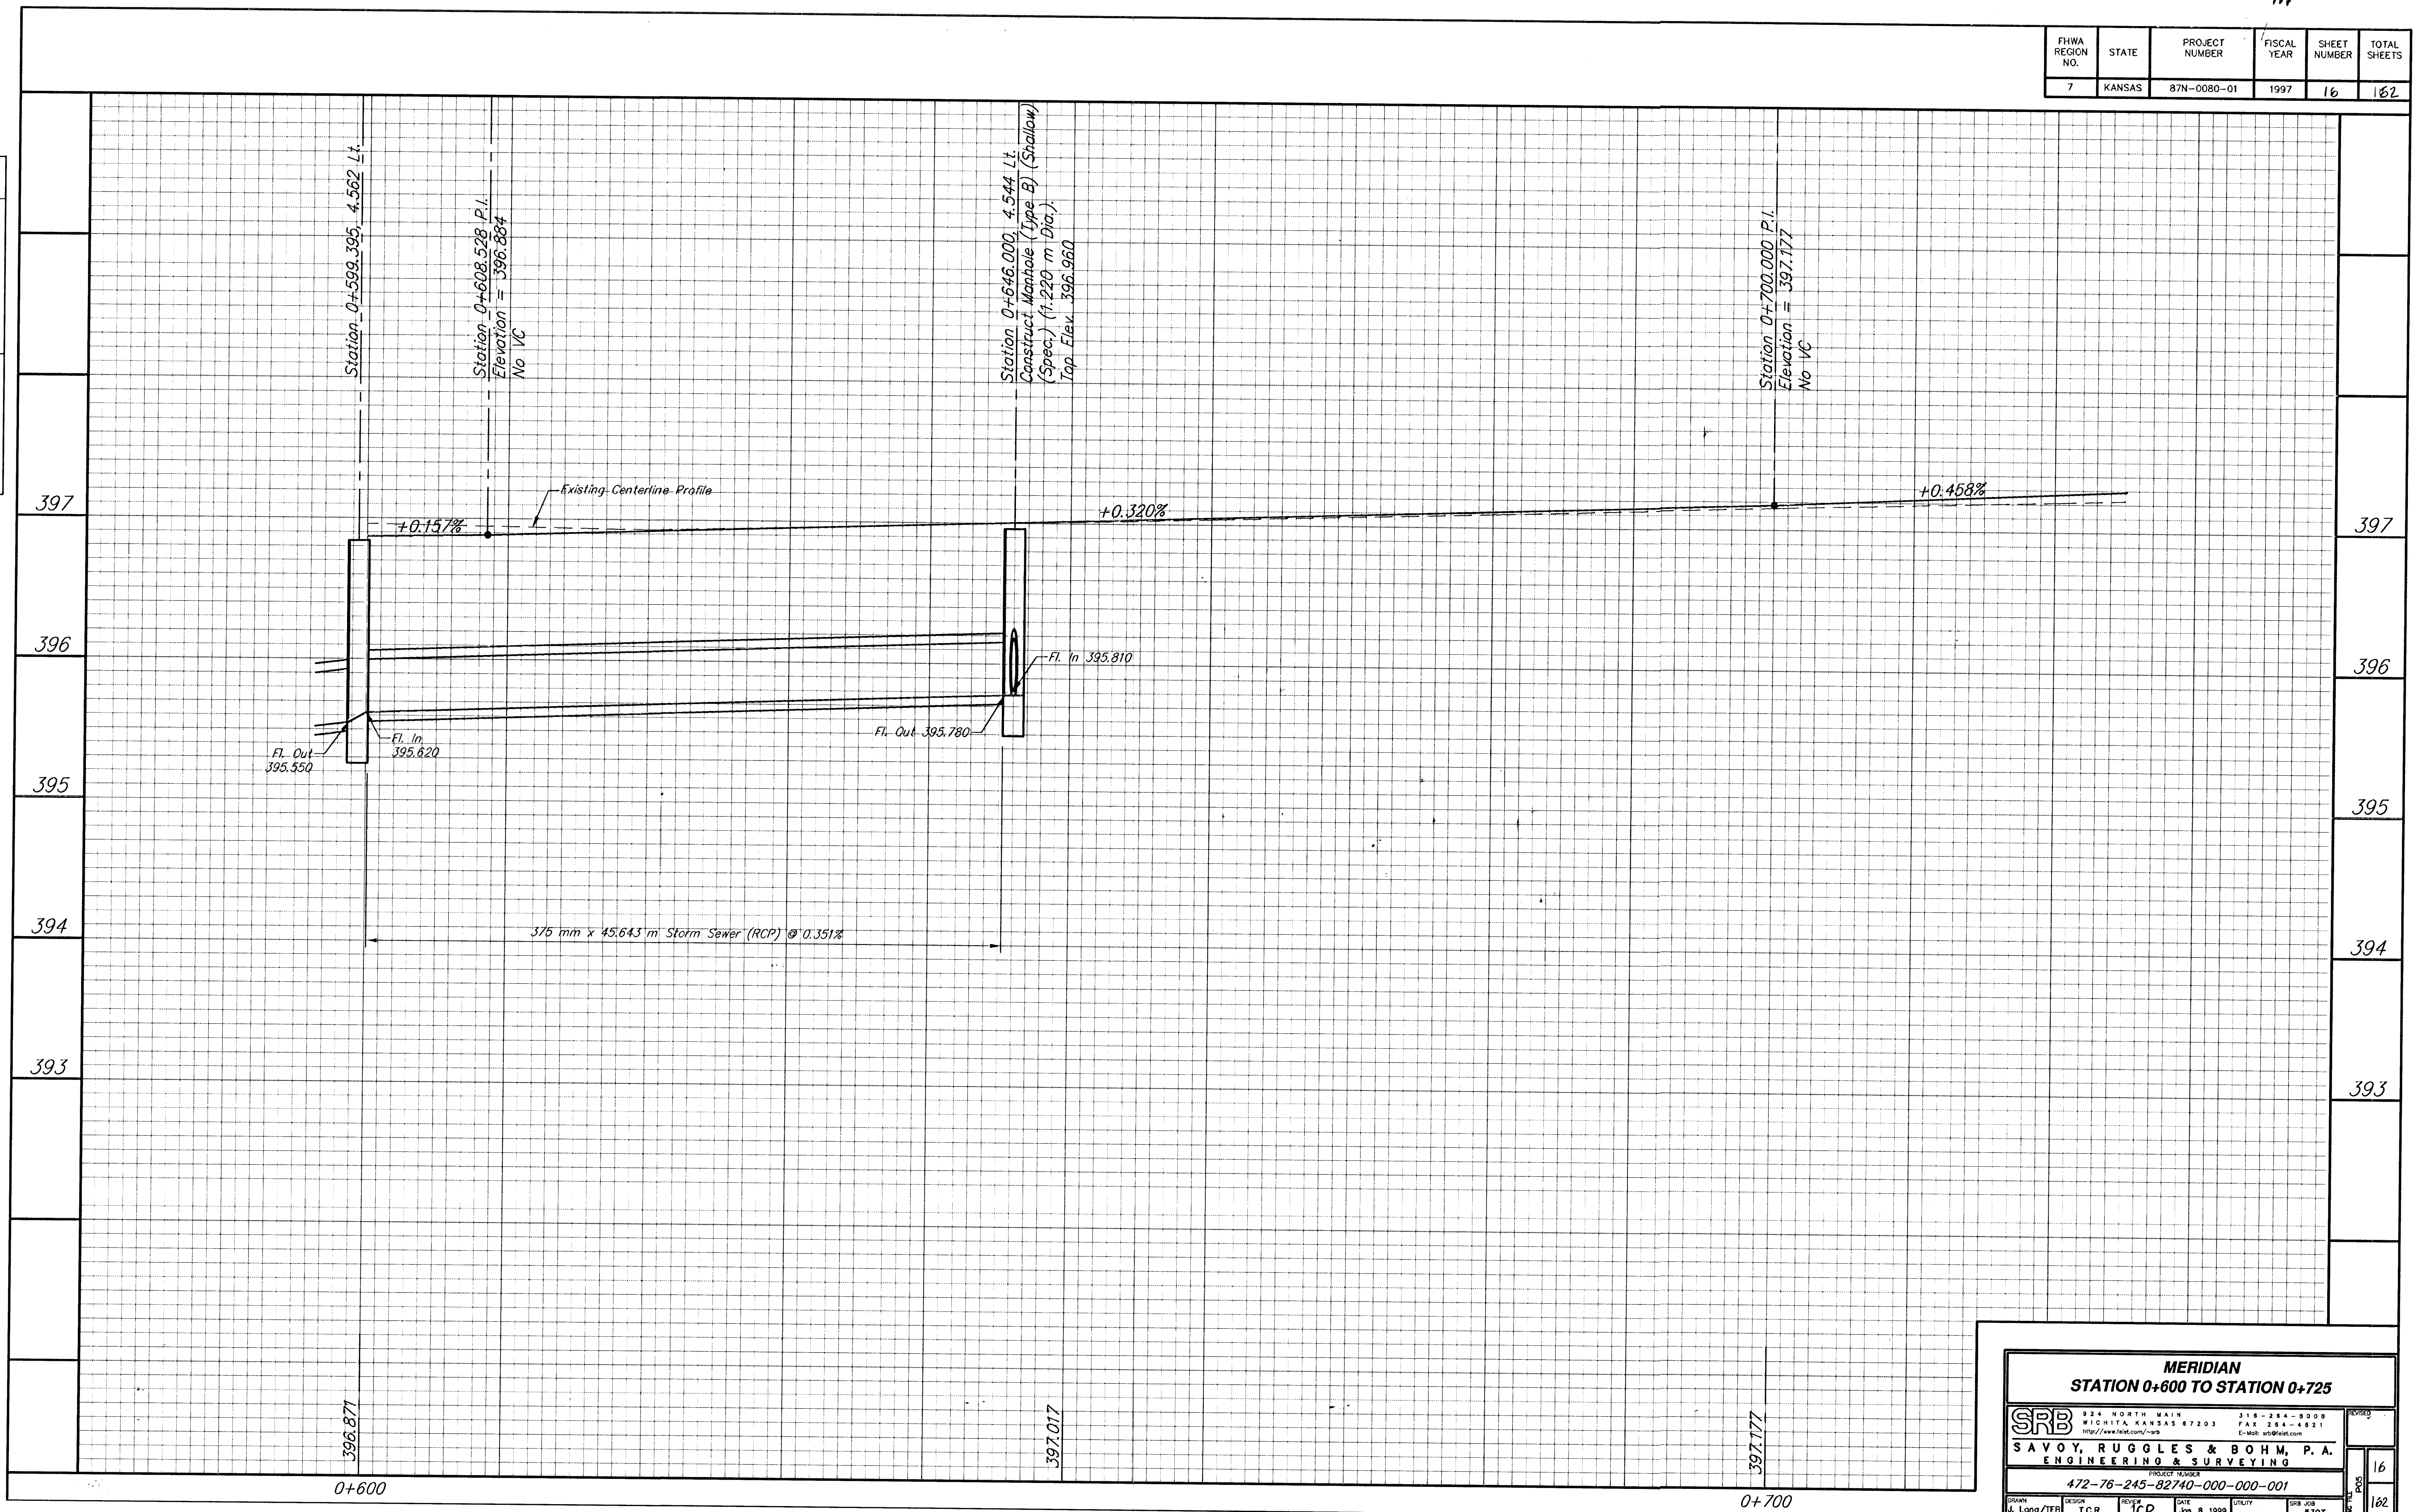

MERIDIAN
STATION 0+600 TO STATION 0+725

	924 NORTH MAIN WICHITA, KANSAS 67203 http://www.fair.com/~srb	316-264-8008 FAX 316-264-4821 E-Mail: srb@fair.com	REVISION 16
	SAVOY, RUGGLES & BOHM, P. A. ENGINEERING & SURVEYING		162
PROJECT NUMBER 472-76-245-82740-000-000-001			
DRAWN J. Long/TEB	DESIGN T.C.R.	REVIEW JCP	DATE Jan. 8, 1999
UTILITY SRB JOB 5397			