


FHWA REGION NO.	STATE	PROJECT NUMBER	FISCAL YEAR	SHEET NUMBER	TOTAL SHEETS
7	KANSAS	87N-0080-01	1997	17	162

BY	DATE

REFERENCES NOTED	REFERENCES CHECKED

STATION 0+808.698, 4 384 LT., CONSTRUCT MANHOLE (TYPE P) (SHALLOW) (1.220 m DIA.).
 INSTALL 450 mm x 21.354 m STORM SEWER (RCP) (E.).
 INSTALL 450 mm x 100.472 m STORM SEWER (RCP) (N.).
 SEE SHEETS 18, 32, 67

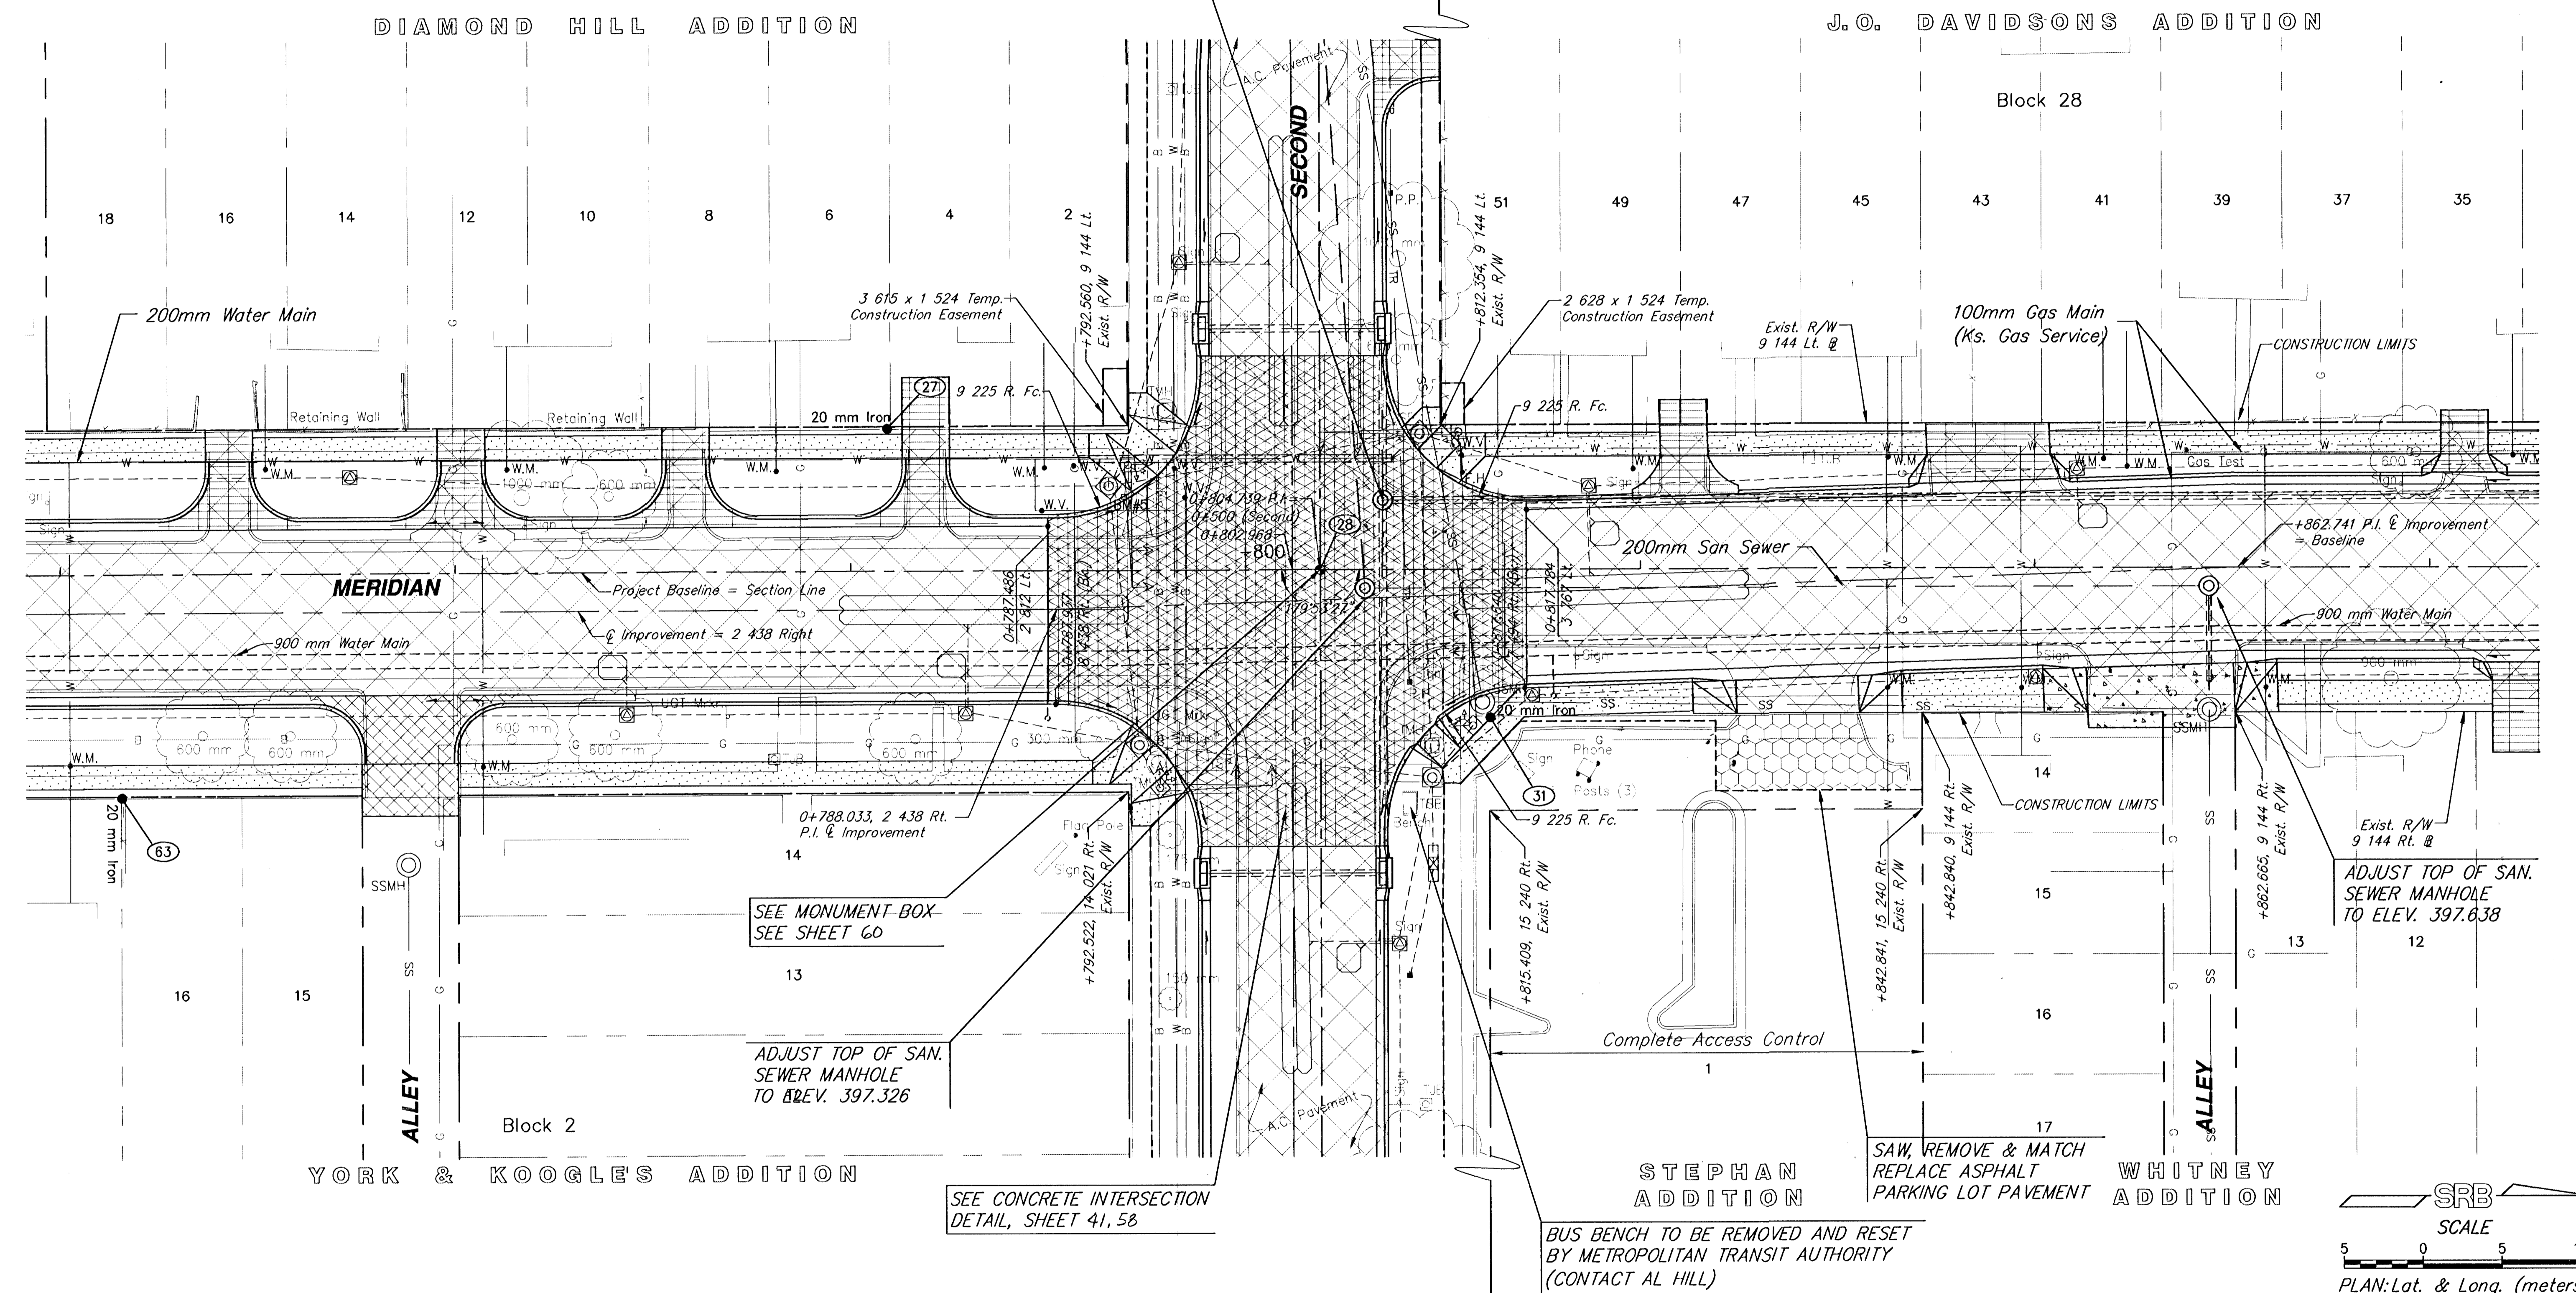

BM #5 CITY OF WICHITA DISK AT SW CORNER OF SECOND AND MERIDIAN.
 ELEV. 397.402

MERIDIAN
STATION 0+725 TO STATION 0+880

SRB 324 NORTH MAIN 318-224-8008
 WICHITA, KANSAS 67203 FAX 318-224-8821
 http://www.srb.com/~srb E-Mail: srb@srbc.com

SAVOY, RUGGLES & BOHM, P.A.
 ENGINEERING & SURVEYING

PROJECT NUMBER
 472-76-245-82740-000-000-001

DESIGN	REVISION	DATE	UTILITY	SRB JOB
J. Lang/TEB	T.C.R.	JCP	Jan. 8, 1999	539T

17
 162