


BY	DATE
REFERENCES NOTED	
REFERENCES CHECKED	

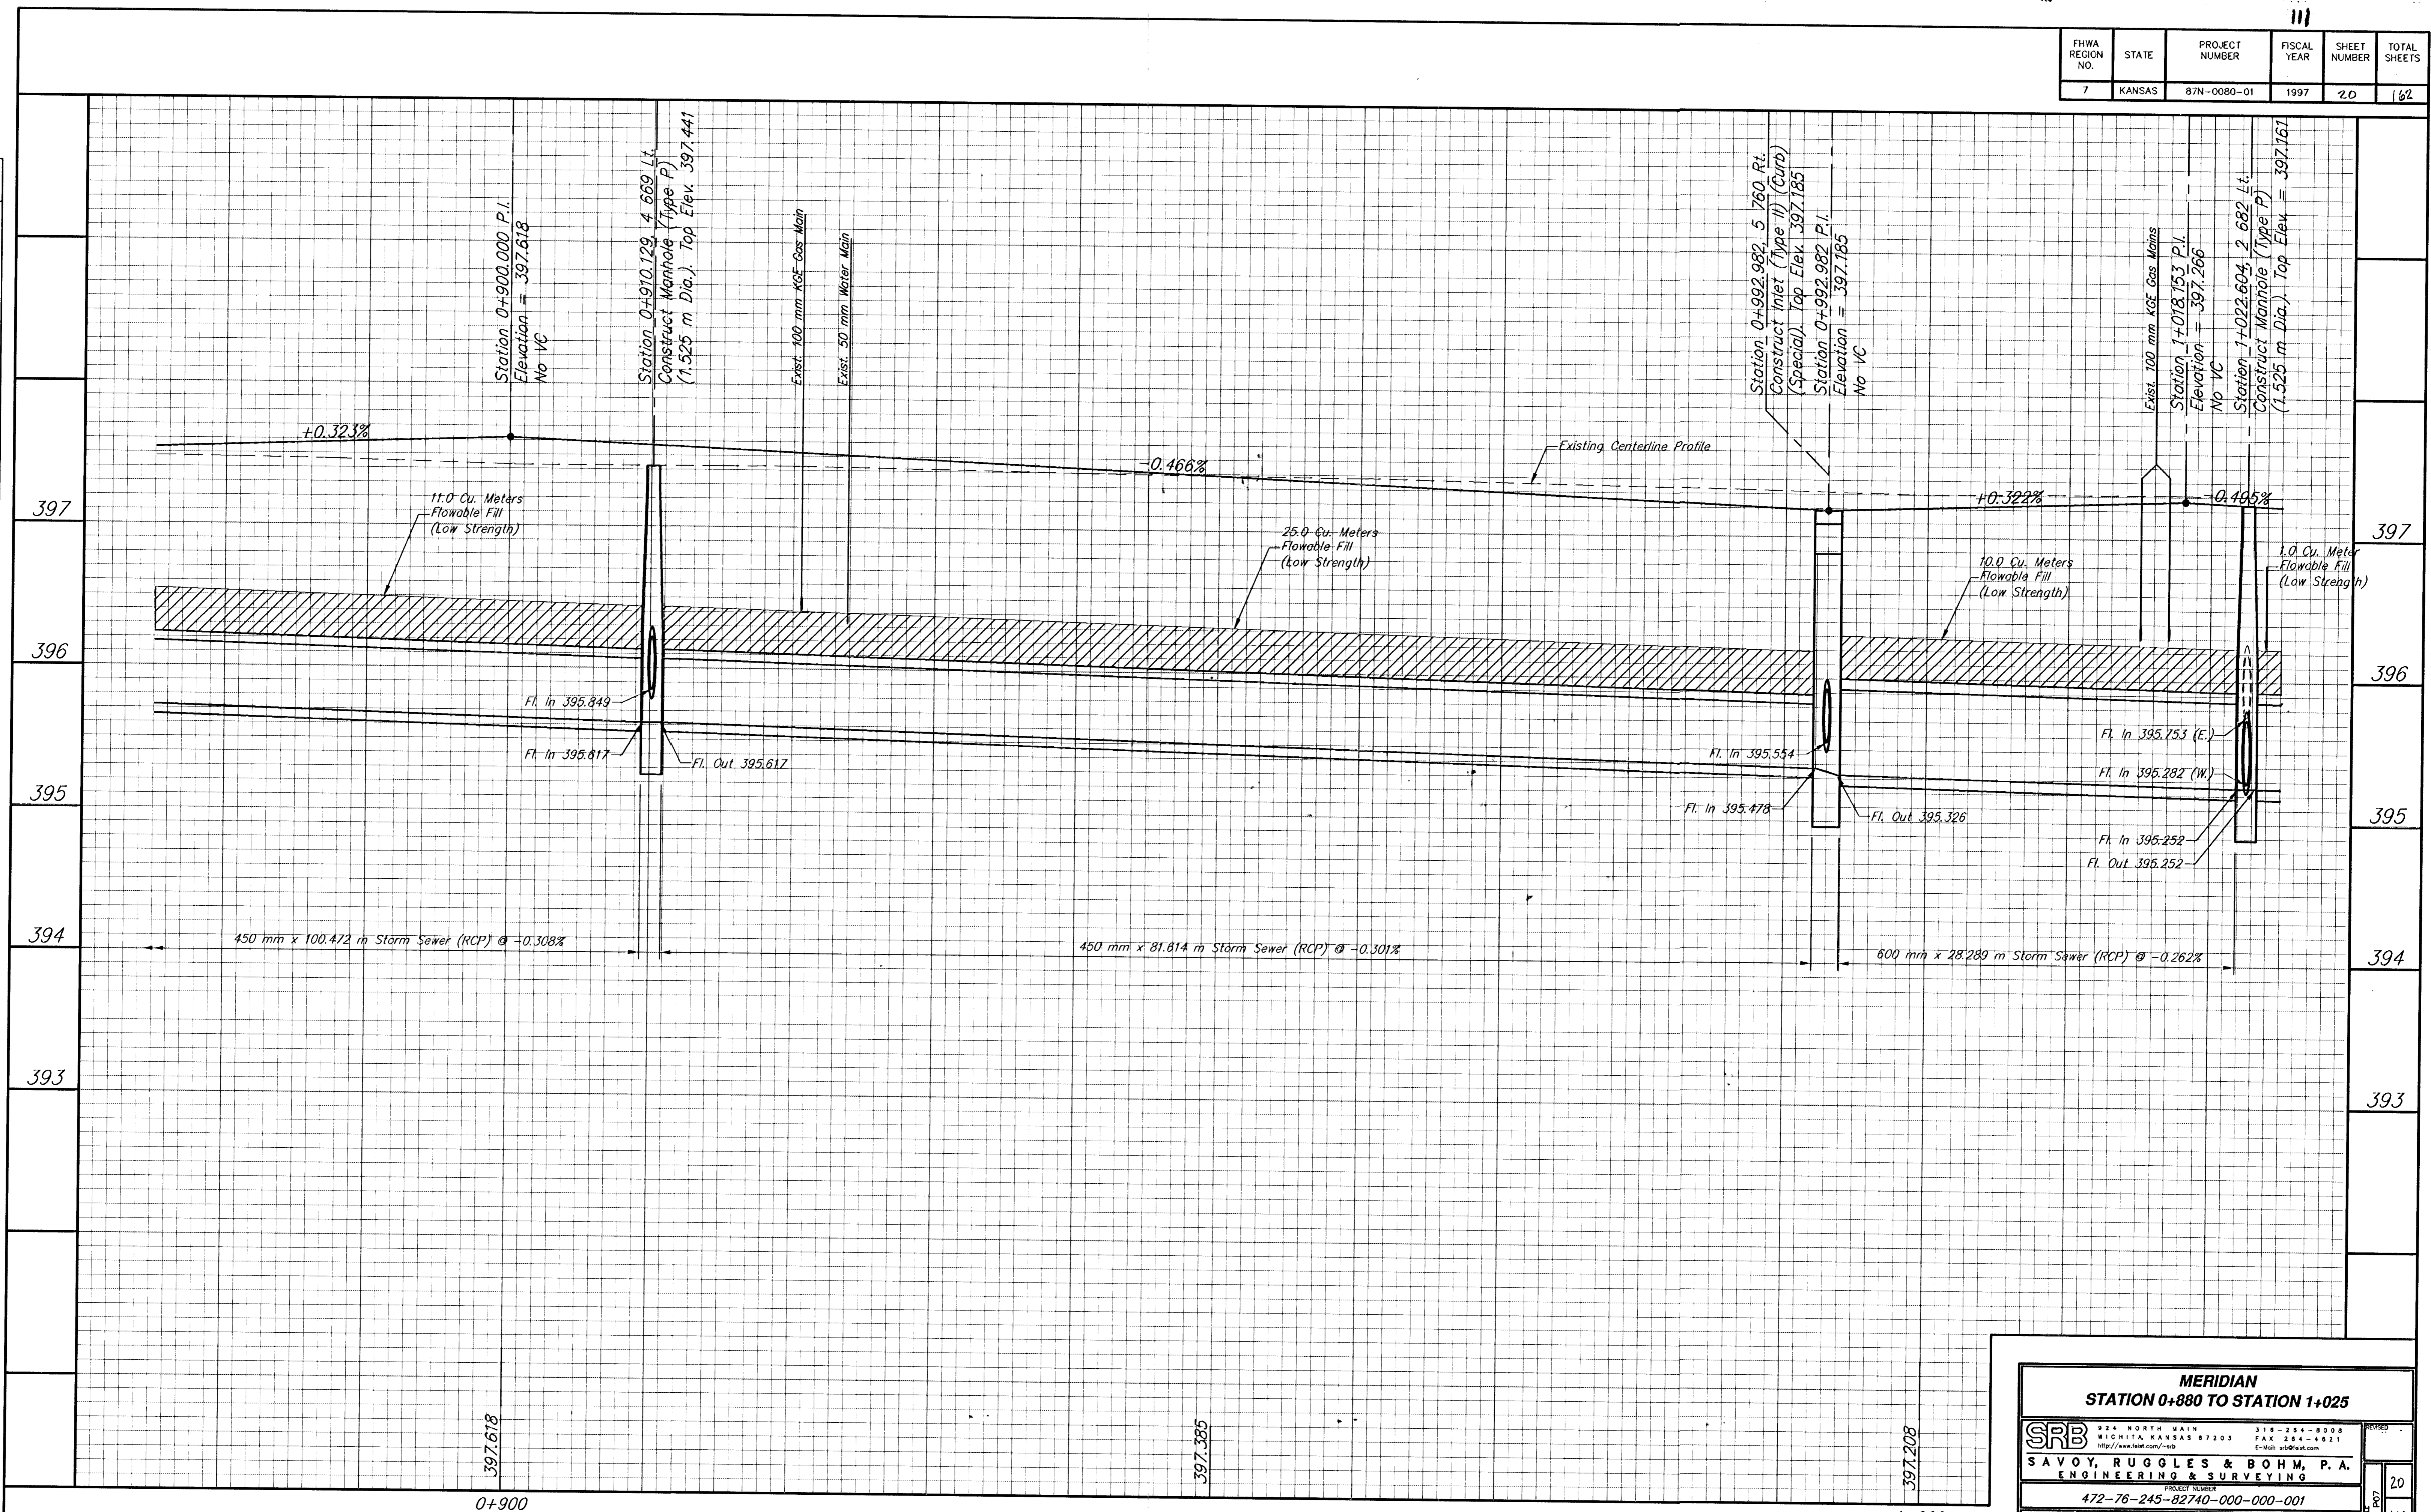

MERIDIAN	
STATION 0+880 TO STATION 1+025	
SRB	924 NORTH MAIN WICHITA, KANSAS 67203 http://www.feast.com/~srb
SAVOY, RUGGLES & BOHM, P. A.	316-254-8008 FAX 254-4821 E-Mail: ar@feast.com
PROJECT NUMBER 472-76-245-82740-000-000-001	
DESIGN J. Lang/IEB	DATE Sept. 25, 1998
REVIEW T.C.R.	UTILITY SRB JOB 539T