


FHWA REGION NO.	STATE	PROJECT NUMBER	FISCAL YEAR	SHEET NUMBER	TOTAL SHEETS
7	KANSAS	87N-0080-01	1997	22	162

BY	DATE
REFERENCES NOTED	
REFERENCES CHECKED	

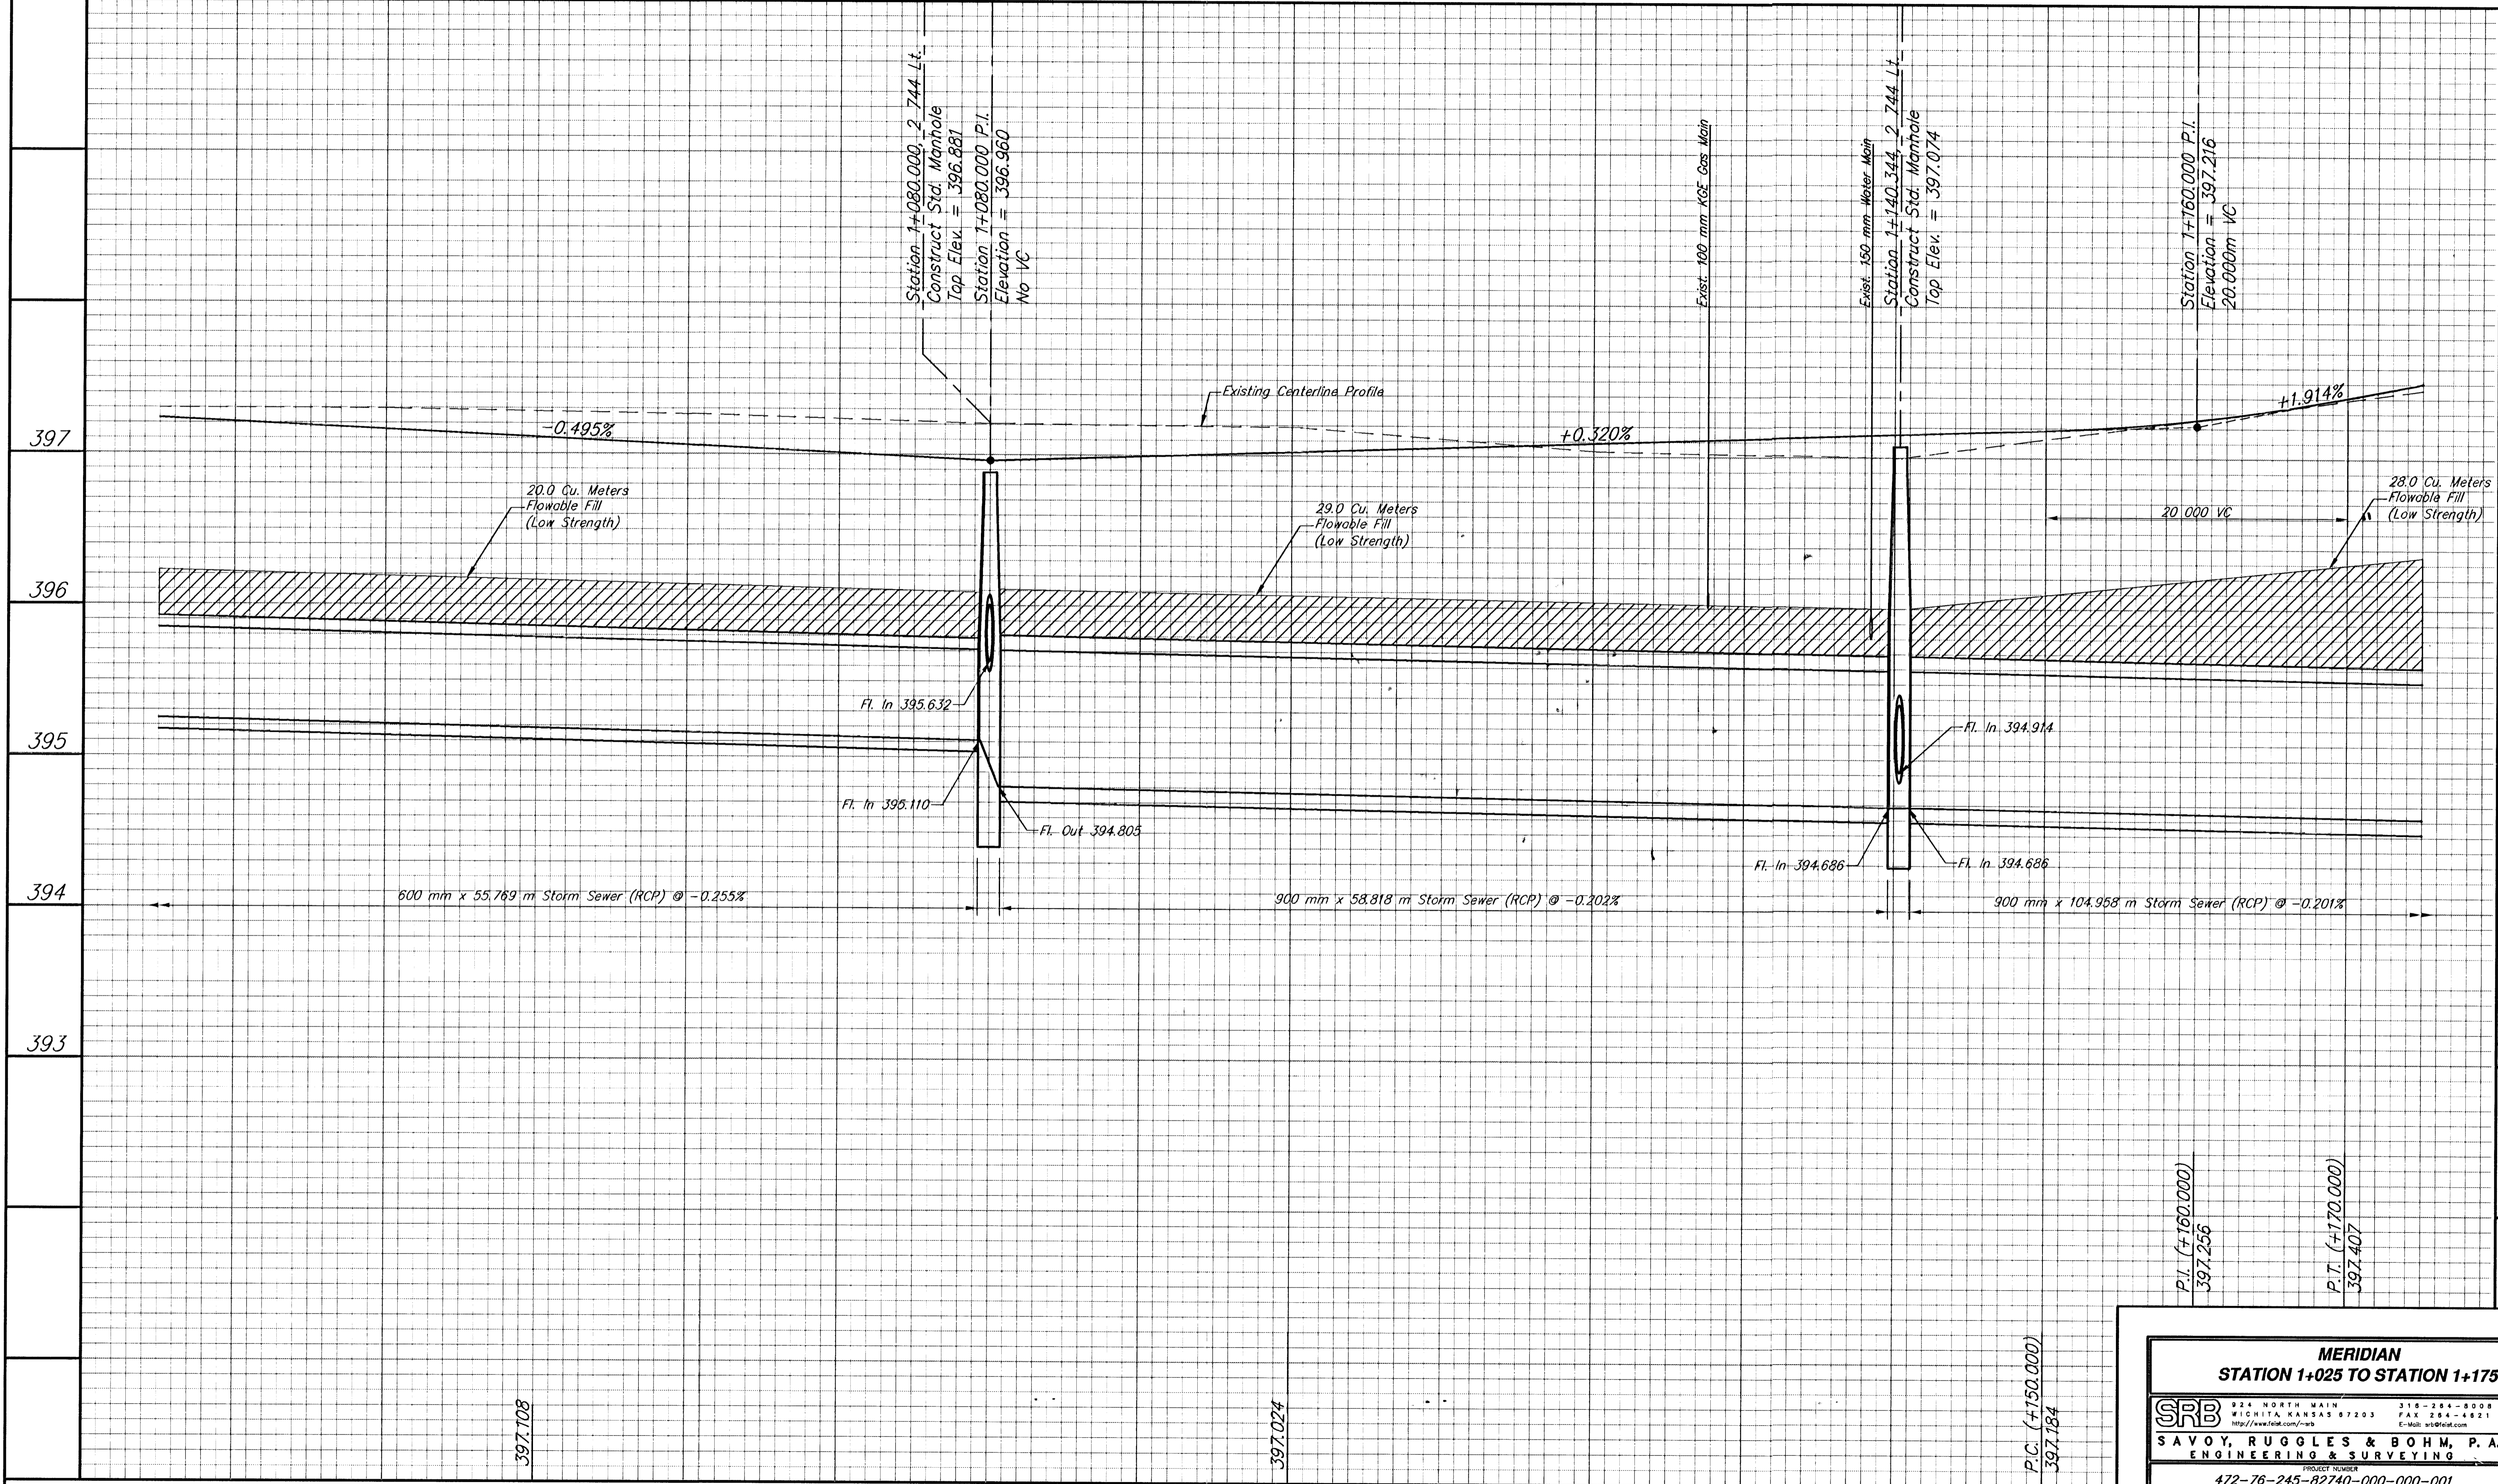

397.108

397.024

P.C. (+150.000)
397.184

P.I. (+160.000)
397.256

P.T. (+170.000)
397.407

MERIDIAN			
STATION 1+025 TO STATION 1+175			
SRB	924 NORTH MAIN WICHITA, KANSAS 67203 http://www.fest.com/~srb	316-264-8008 FAX 264-4821 E-Mail: srb@fest.com	REVISED
SAVOY, RUGGLES & BOHM, P.A. ENGINEERING & SURVEYING			
PROJECT NUMBER 472-76-245-82740-000-001			
DATE Sept. 25, 1998	DESIGN T.C.R.	REVIEW J.R.	SRB JOB 539T

397	397
396	396
395	395
394	394
393	393

1+100

22
162