


REFERENCES NOTED	BY	DATE
REFERENCES CHECKED		

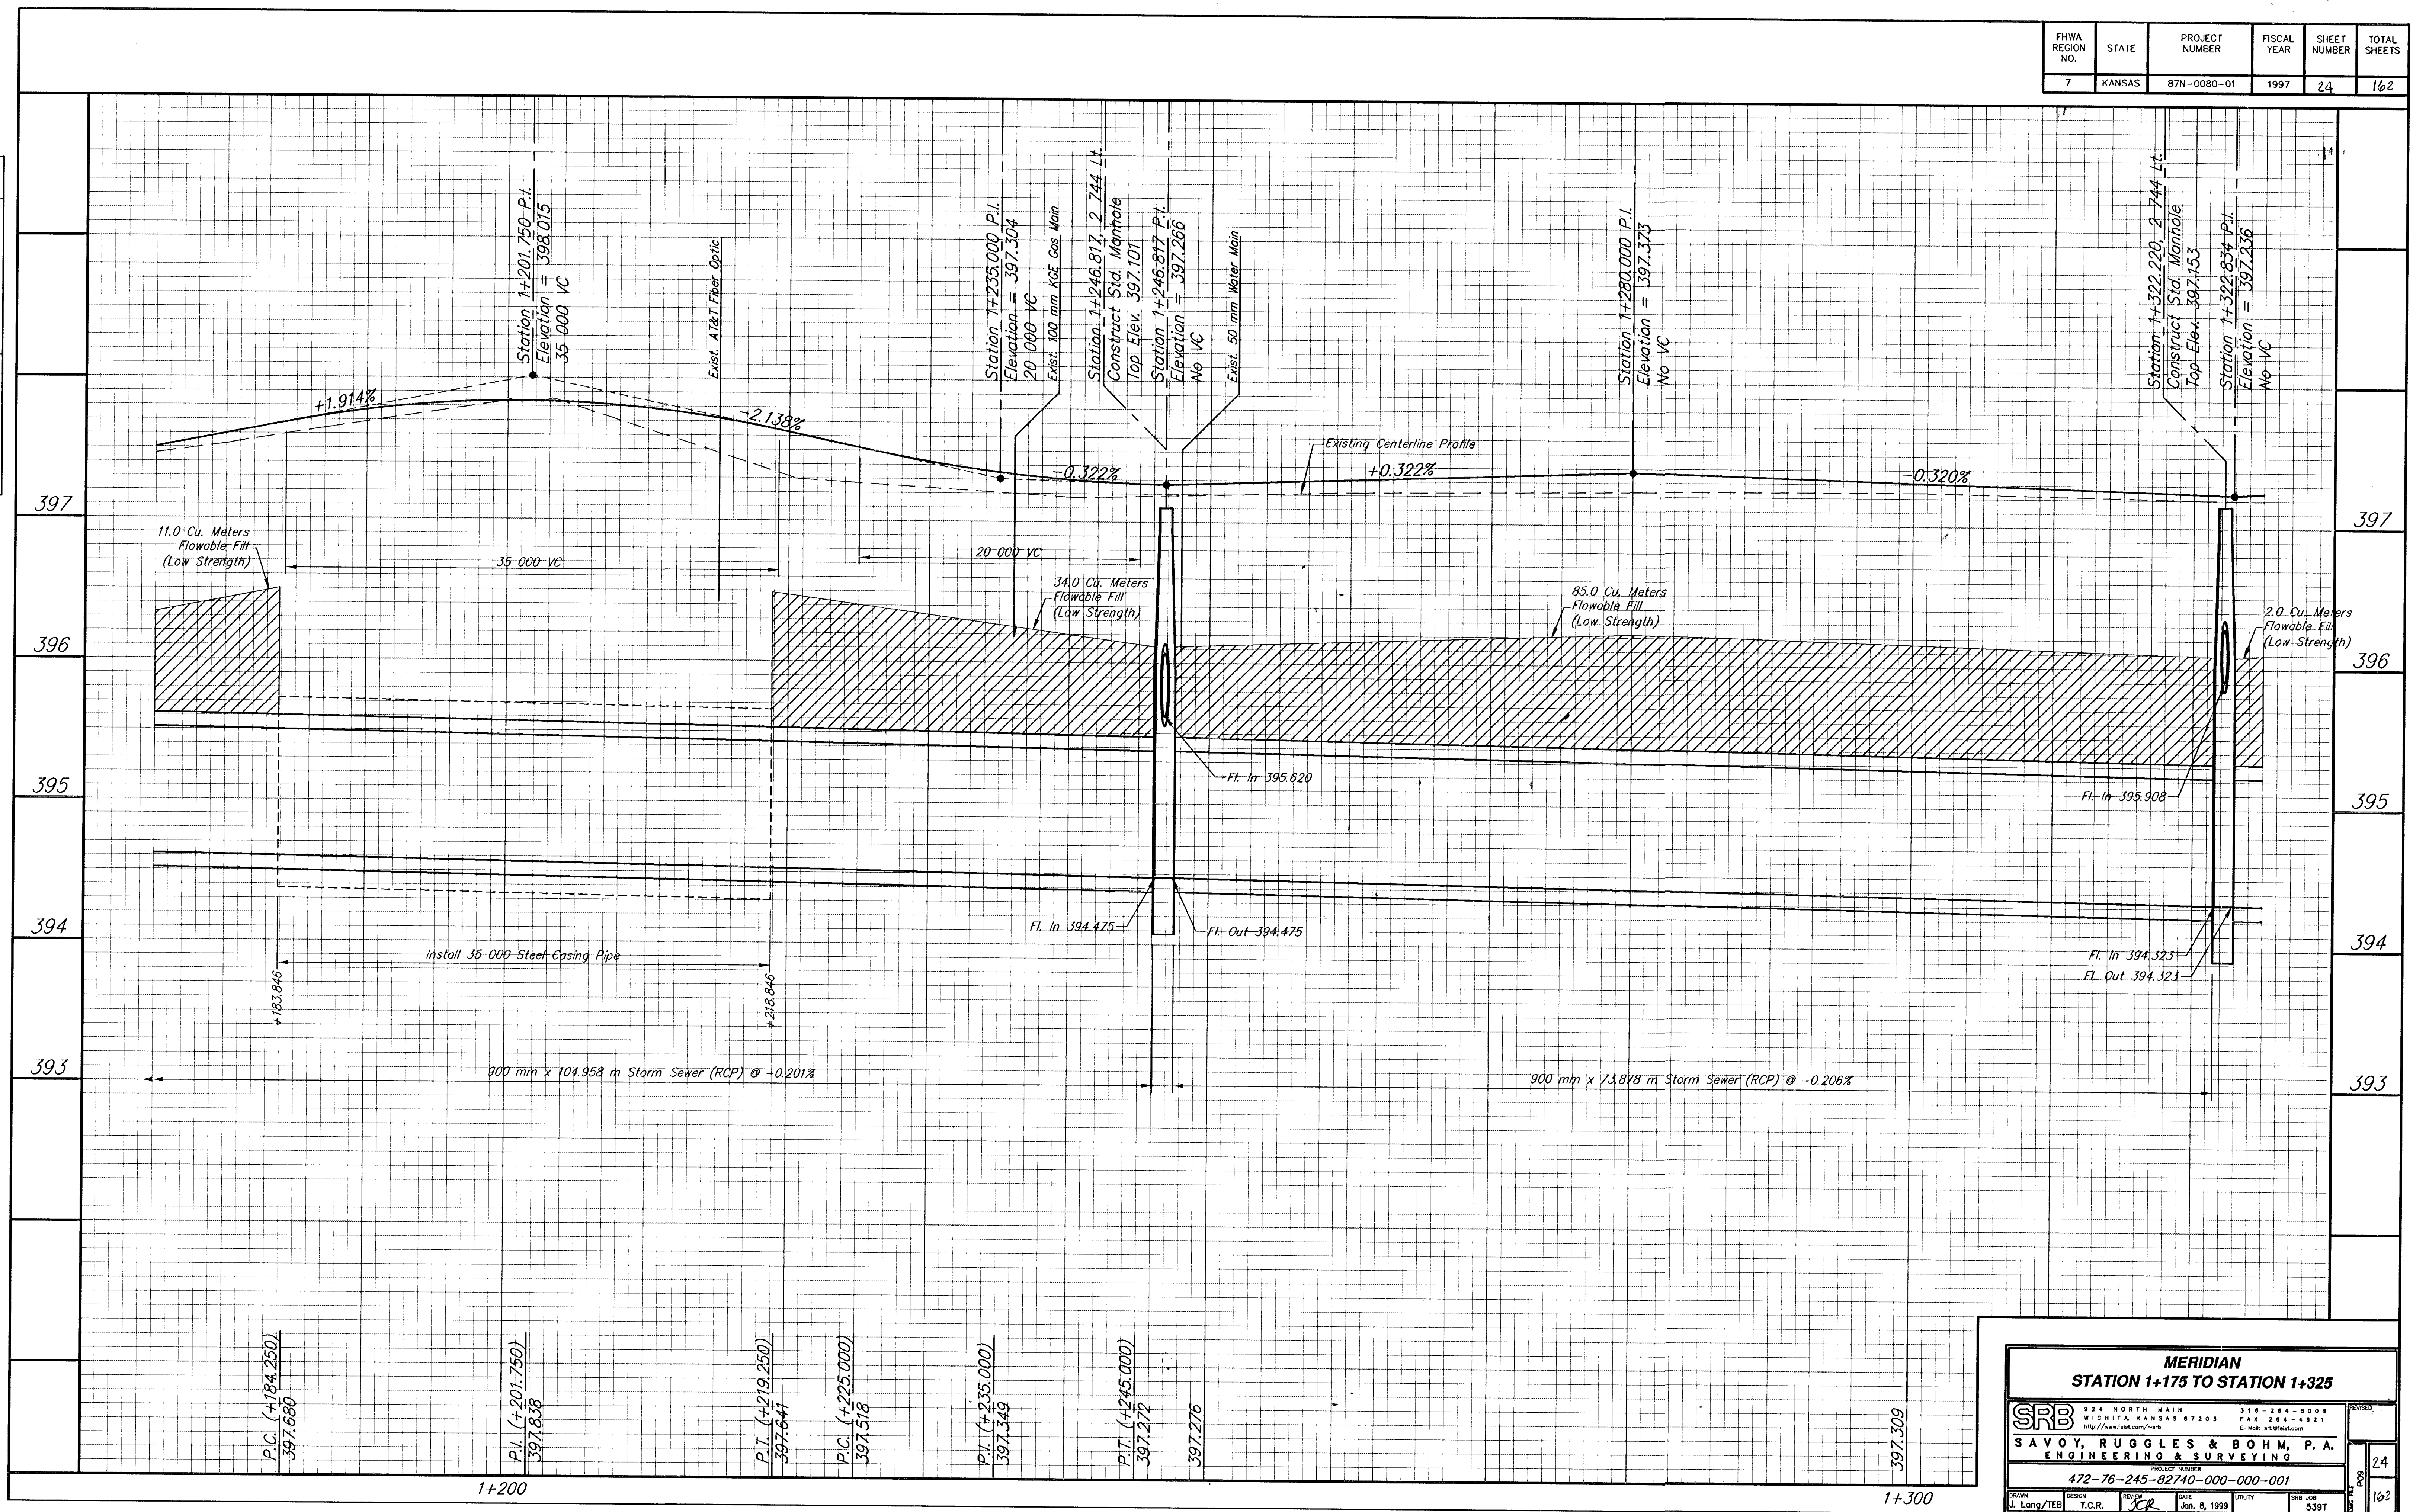

P.C. (+184.250)
397.660

P.I. (+201.750)
397.638

P.T. (+219.250)
397.647

P.C. (+225.000)
397.518

P.I. (+235.000)
397.349

P.T. (+245.000)
397.272

397.276

397.309

MERIDIAN
STATION 1+175 TO STATION 1+325

SRB		318-284-8008		REVISED
924 NORTH MAIN		WICHITA, KANSAS 67203		FAX 384-4821
http://www.fairfax.com/~srb		E-Mail: srb@fairfax.com		
SAVOY, RUGGLES & BOHM, P.A. ENGINEERING & SURVEYING				
PROJECT NUMBER 472-76-245-82740-000-000-001				
DRAWN J. Long/TEB	DESIGN T.C.R.	REVIEW JCR	DATE Jan. 8, 1999	SRB JOB 539T

24
162