


BY	DATE
REFERENCES NOTED	
REFERENCES CHECKED	

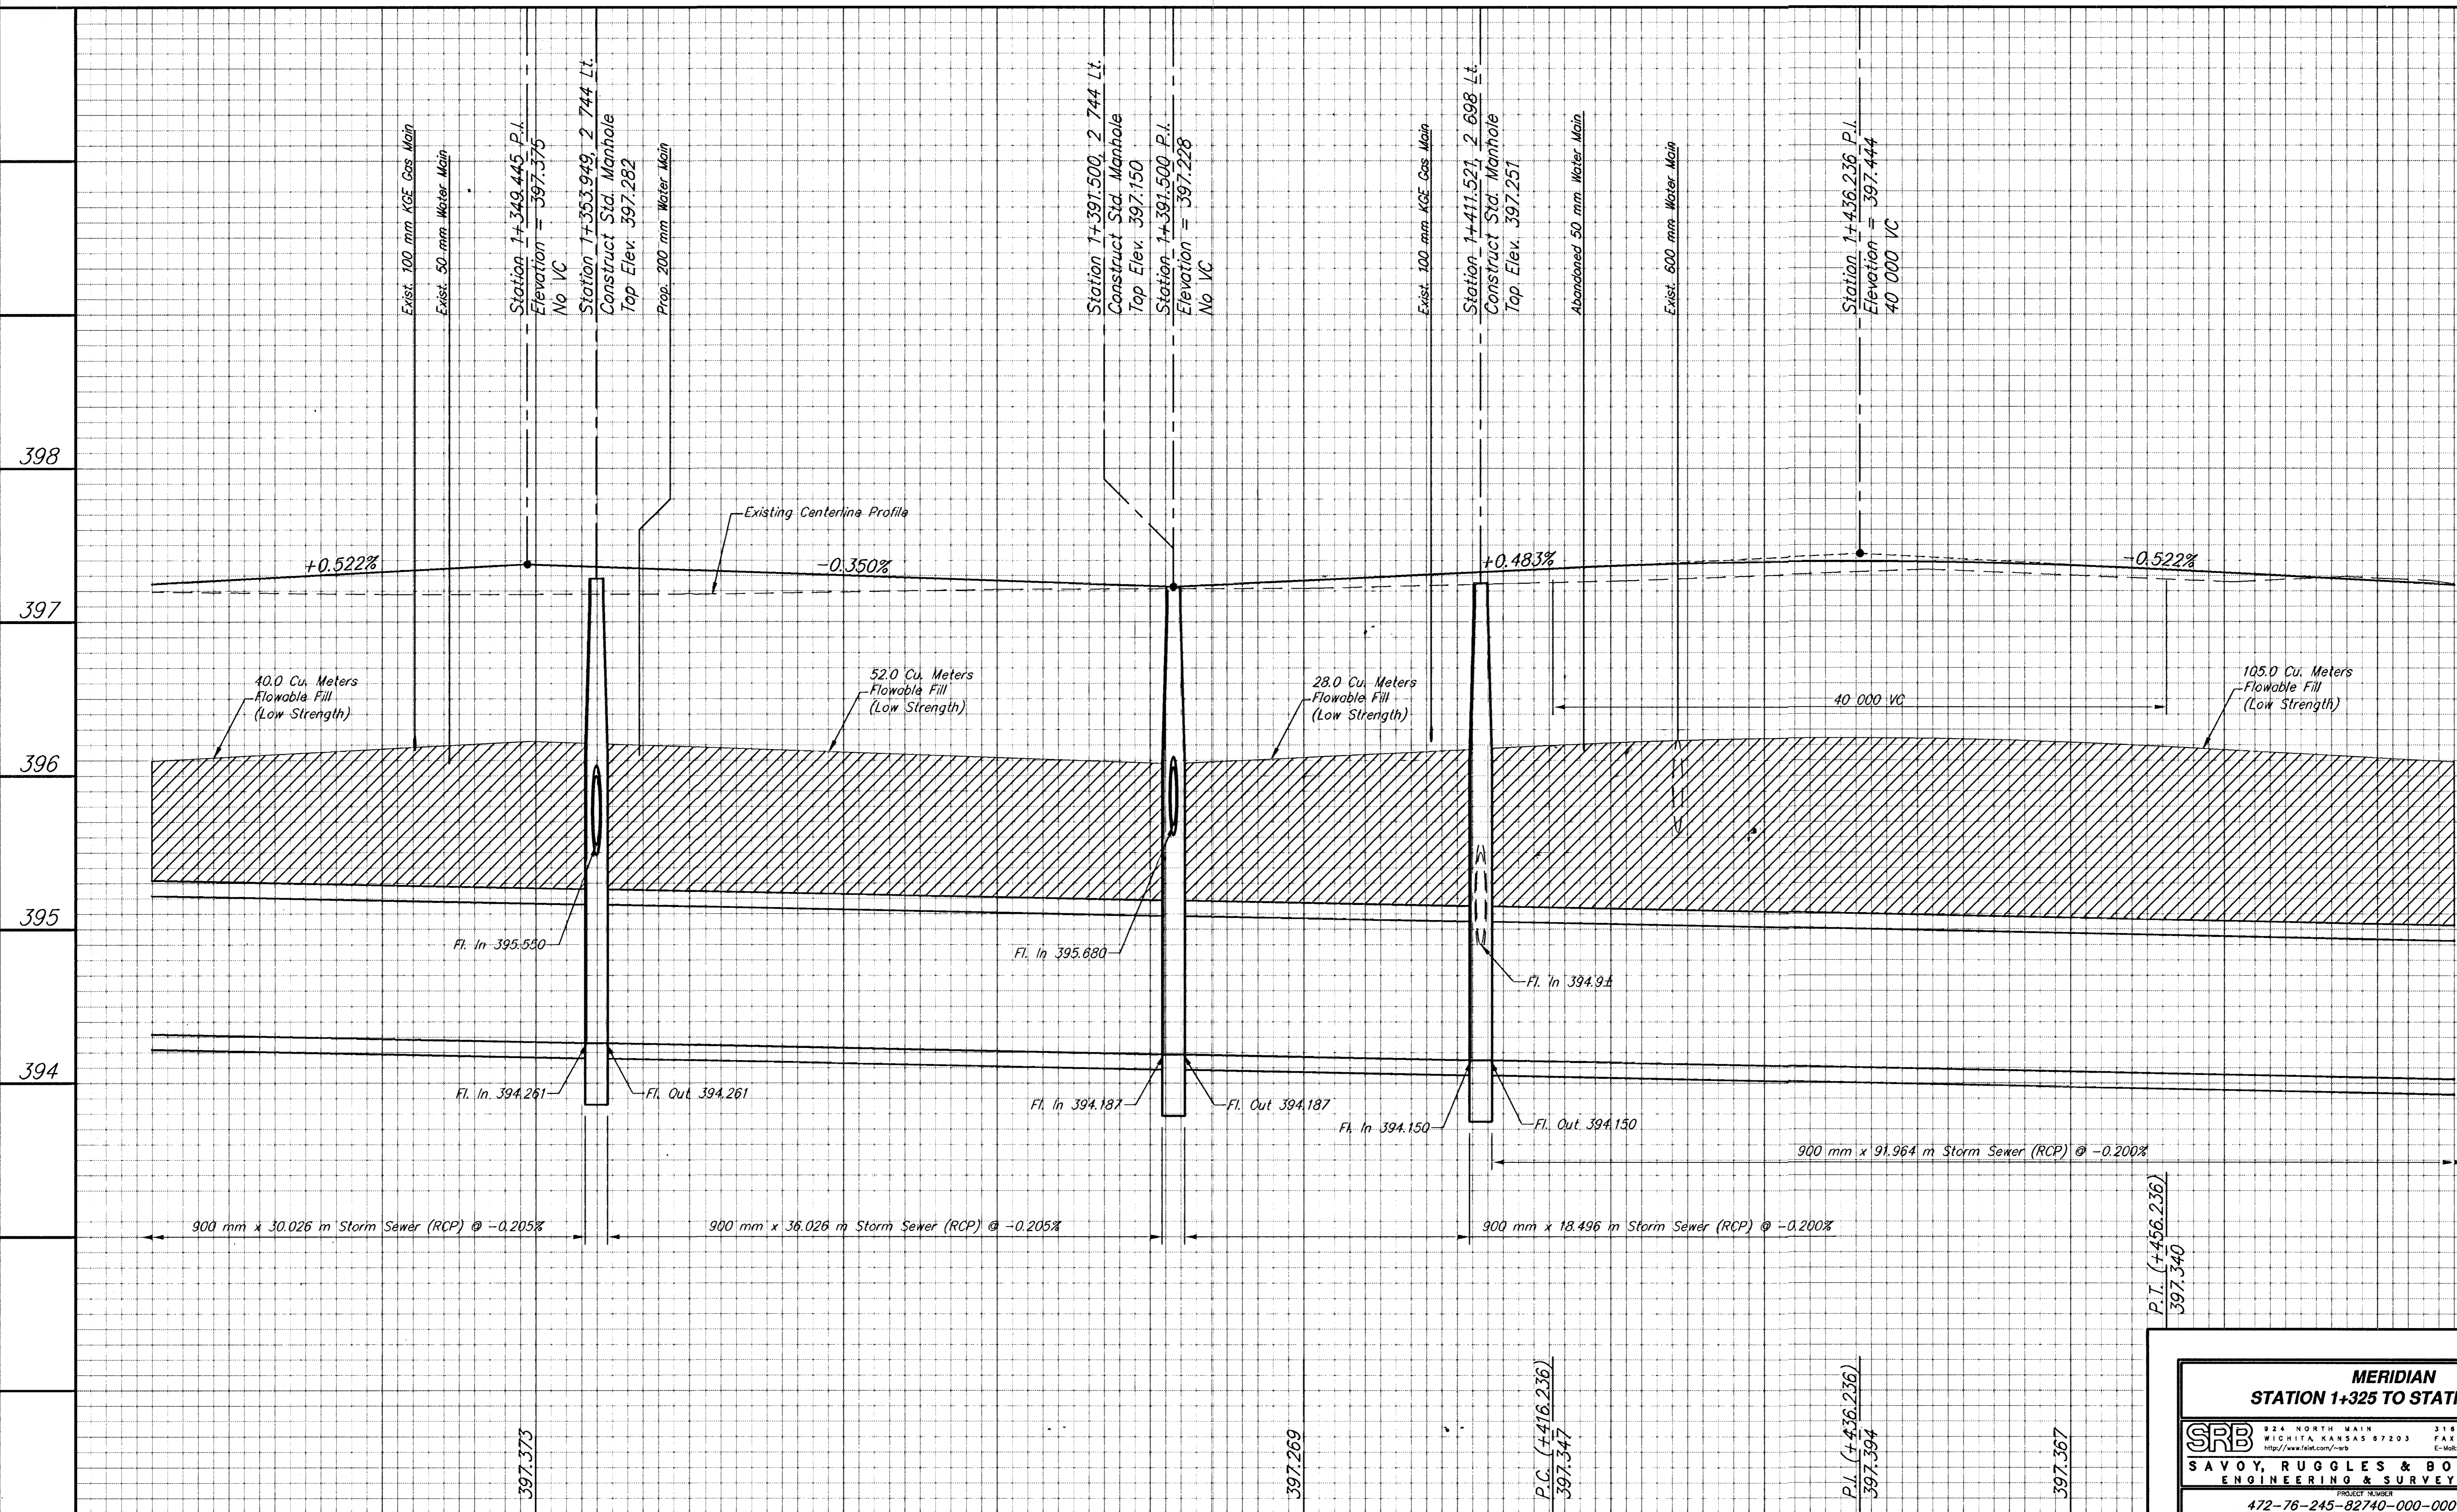

398

397

396

395

394

398

397

396

395

394

MERIDIAN STATION 1+325 TO STATION 1+470												
SRB	824 NORTH MAIN WICHITA, KANSAS 67203 http://www.srb.com/~sr	316-284-8008 FAX 284-4821 E-Mail: srb@sr.com	<table border="1"> <tr> <td>PROJECT NUMBER</td> <td>472-76-245-82740-000-001</td> </tr> <tr> <td>DATE</td> <td>Jun. 9, 1999</td> </tr> <tr> <td>DESIGN</td> <td>T.C.R.</td> </tr> <tr> <td>UTILITY</td> <td>SRB JOB 5397</td> </tr> </table>		PROJECT NUMBER	472-76-245-82740-000-001	DATE	Jun. 9, 1999	DESIGN	T.C.R.	UTILITY	SRB JOB 5397
PROJECT NUMBER	472-76-245-82740-000-001											
DATE	Jun. 9, 1999											
DESIGN	T.C.R.											
UTILITY	SRB JOB 5397											
SAVOY, RUGGLES & BOHM, P.A. ENGINEERING & SURVEYING				26								
PROJECT NUMBER				162								
DRAWN	J. Long/TEB	REVISED	JCA									

1+400

397.373

397.269

P.C. (+416.236)
397.347

P.I. (+436.236)
397.394

397.367

P.T. (+456.236)
397.340