


FHWA REGION NO.	STATE	PROJECT NUMBER	FISCAL YEAR	SHEET NUMBER	TOTAL SHEETS
7	KANSAS	87N-0080-01	1997	28	162

BY	DATE
REFERENCES NOTED	
REFERENCES CHECKED	

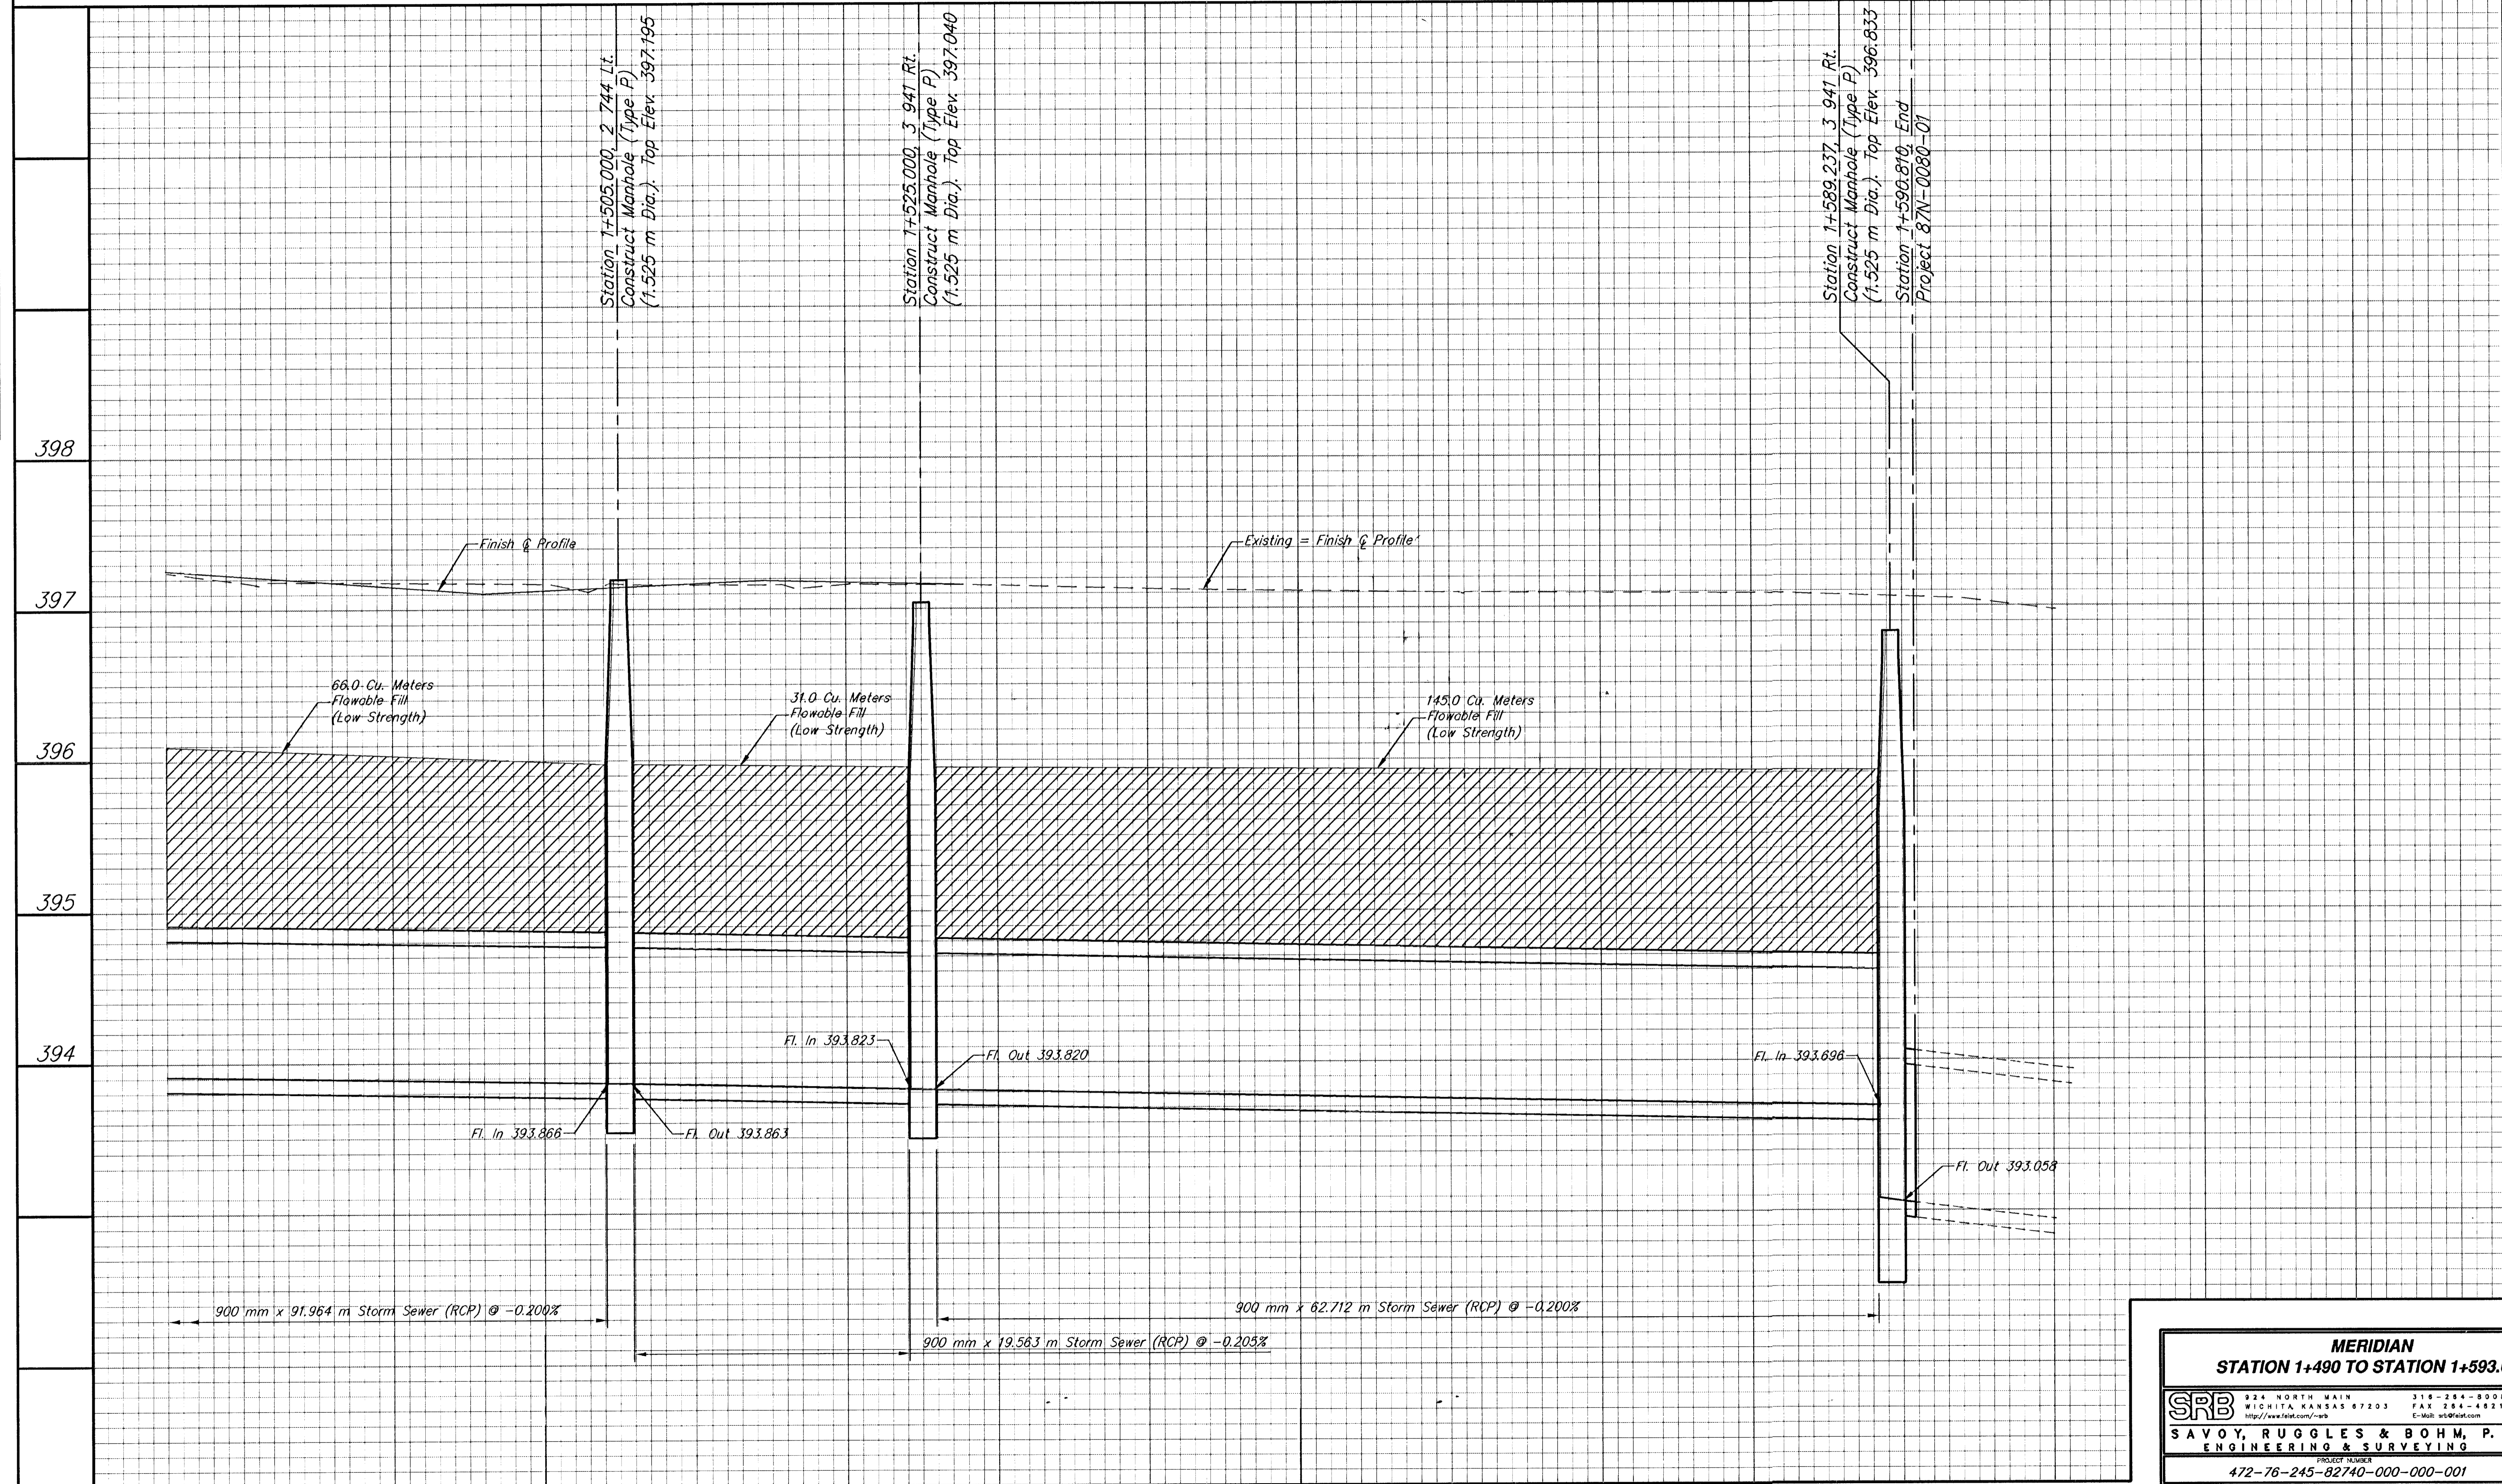

398

397

396

395

394

398

397

396

395

394

393

1+500

+590.810

MERIDIAN
STATION 1+490 TO STATION 1+593.681

SRB	924 NORTH MAIN WICHITA, KANSAS 67203 http://www.fair.com/~srb	316-254-8000 FAX 316-254-4821 E-Mail: us@srb.com	REVISED
SAVOY, RUGGLES & BOHM, P. A. ENGINEERING & SURVEYING			28
PROJECT NUMBER 472-76-245-82740-000-000-001			
OWNER J. Long/TEB	DESIGN T.C.R.	REVIEW VICE	DATE Jan. 8, 1999
UTILITY		SRB JOB 539T	DATE PLOT 162