


REFERENCES NOTED	BY	DATE
REFERENCES CHECKED		

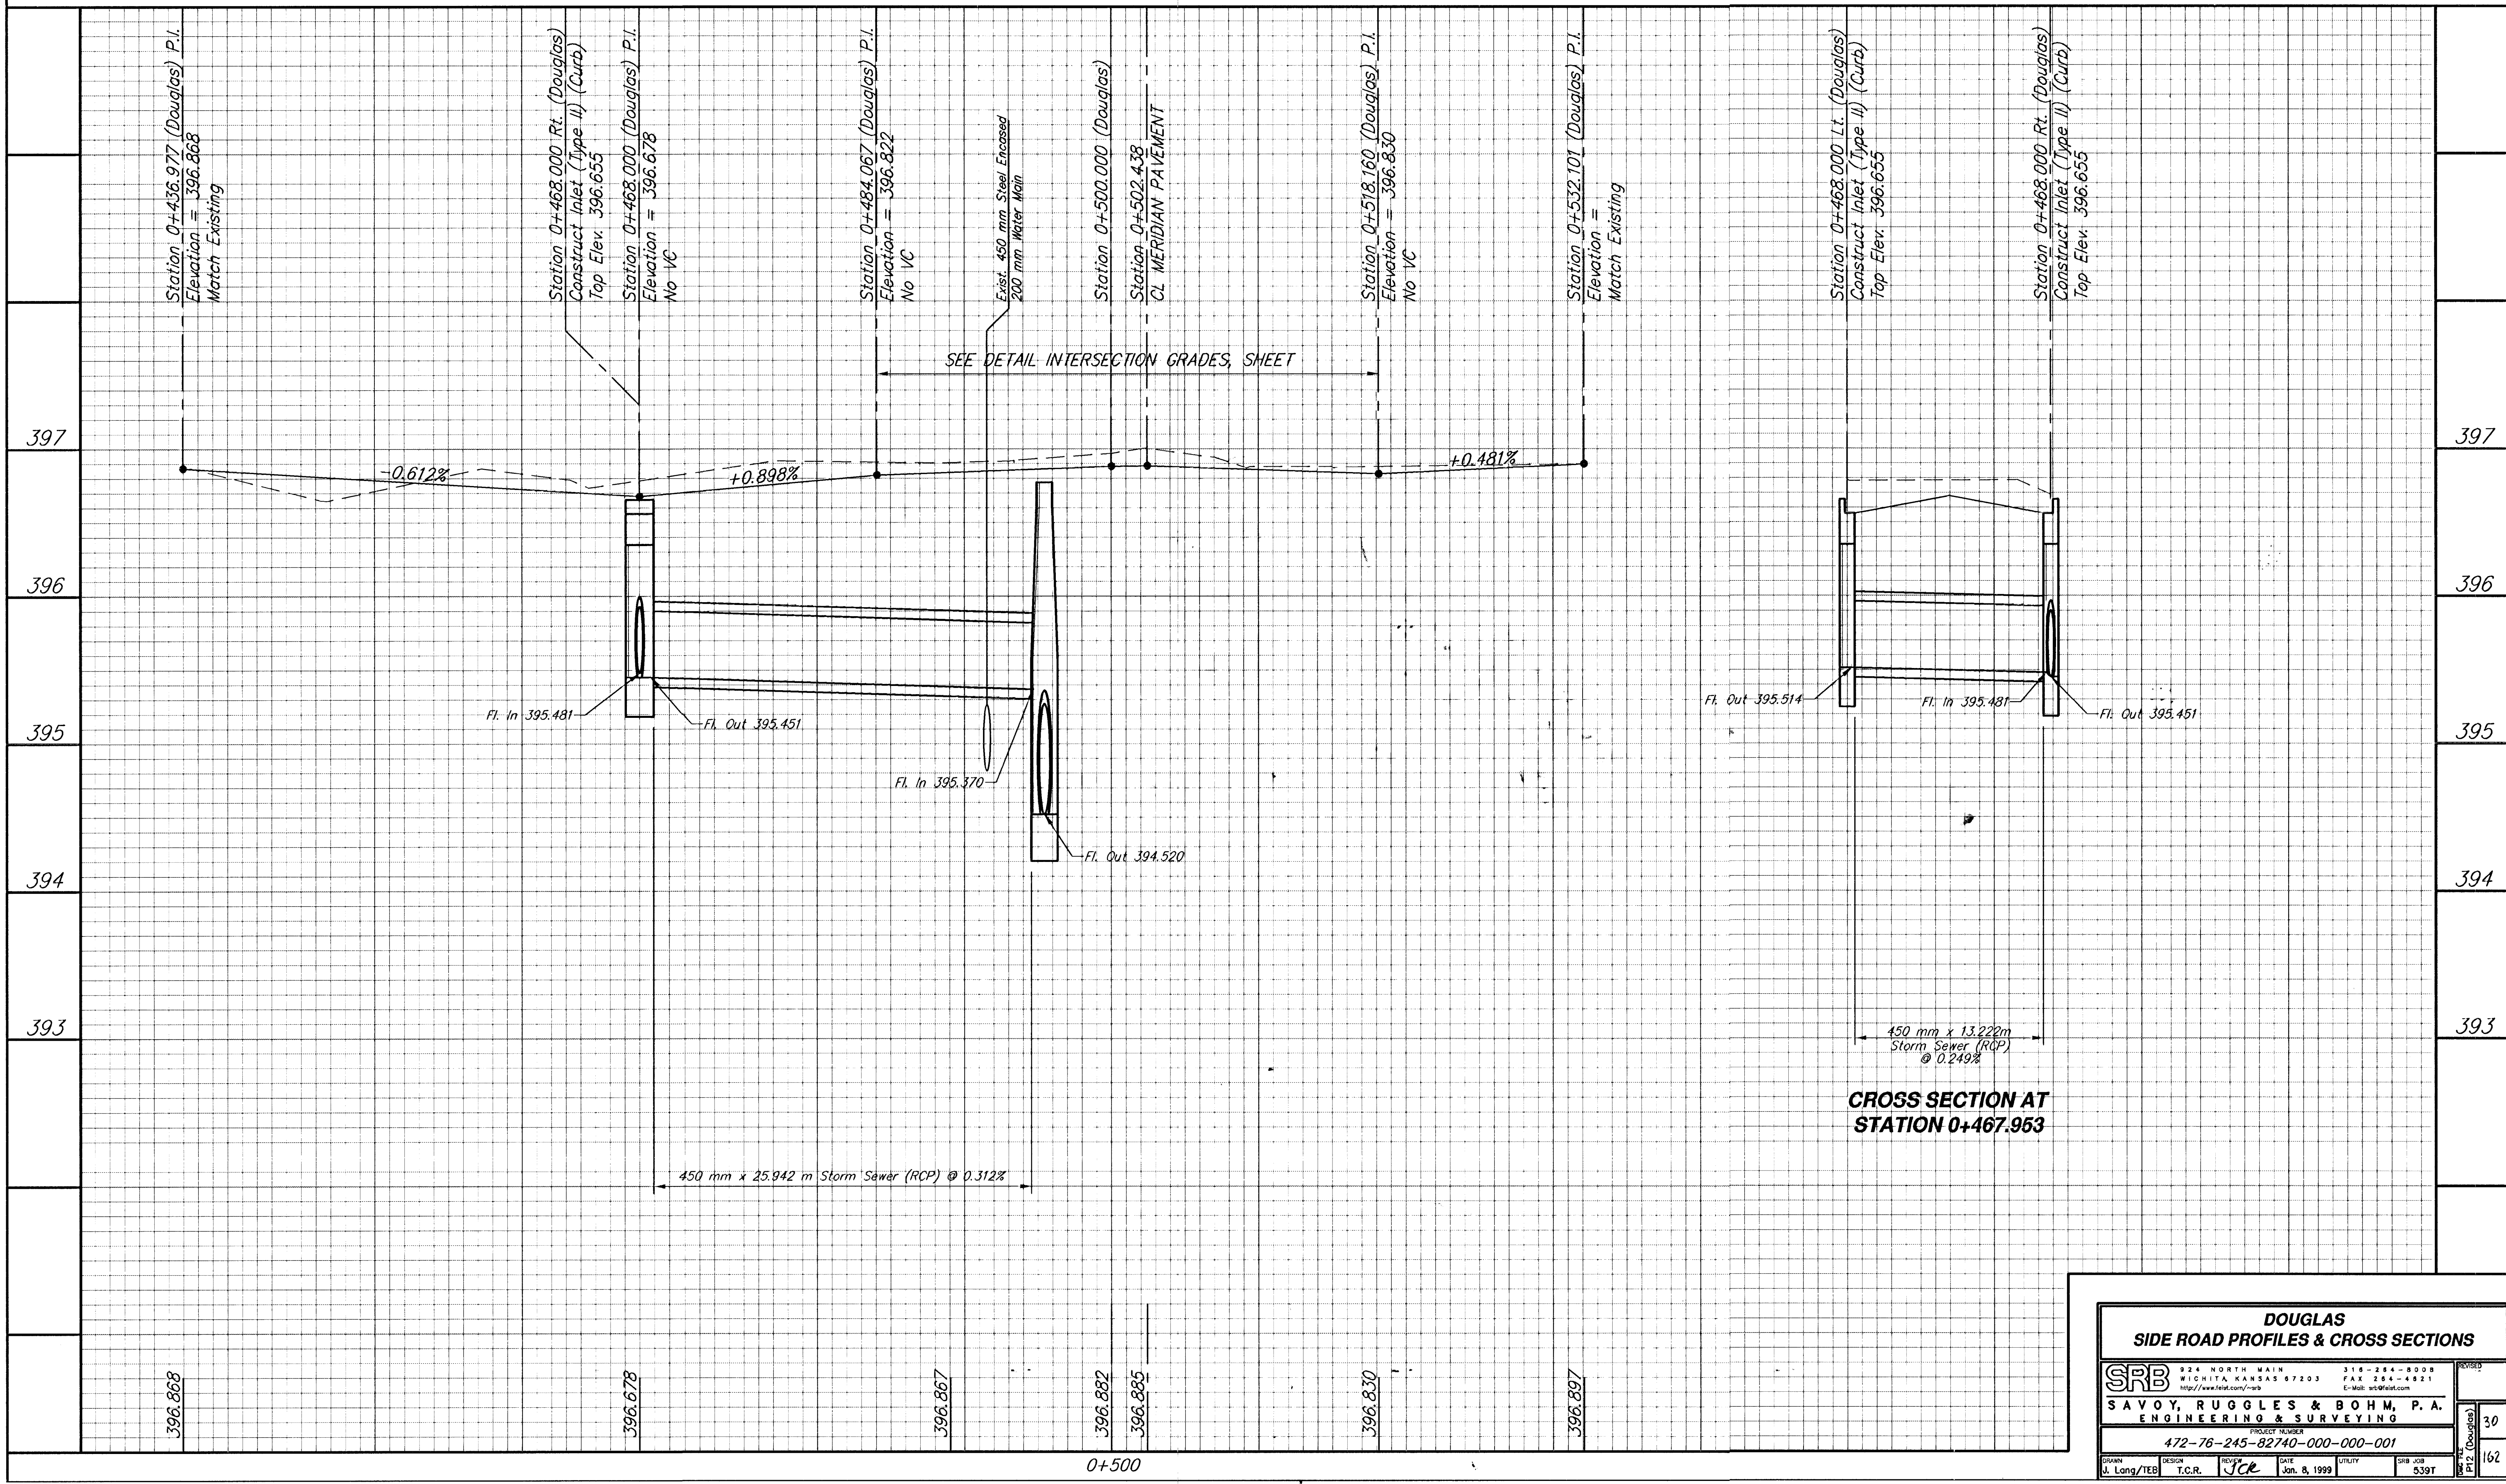

DOUGLAS SIDE ROAD PROFILES & CROSS SECTIONS					
SRB	824 NORTH MAIN WICHITA, KANSAS 67203 http://www.srb.com/~srb	316-264-8008 FAX 264-4821 E-Mail: srb@srb.com	REVISED		
SAVOY, RUGGLES & BOHM, P.A. ENGINEERING & SURVEYING					
PROJECT NUMBER 472-76-245-82740-000-000-001					
DRAWN U. Long/TEB	DESIGN T.C.R.	REVISED JCL	DATE Jan. 8, 1999	UTILITY SRB JOB 5397	30 162