
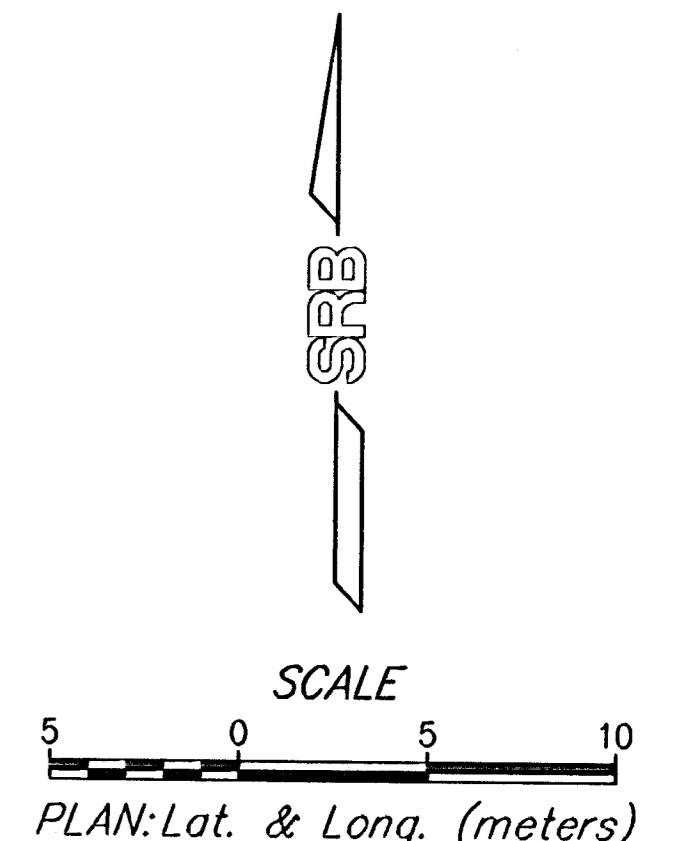


FHWA REGION NO.	STATE	PROJECT NUMBER	FISCAL YEAR	SHEET NUMBER	TOTAL SHEETS
7	KANSAS	87N-0080-01	1997	31	162

BY	DATE

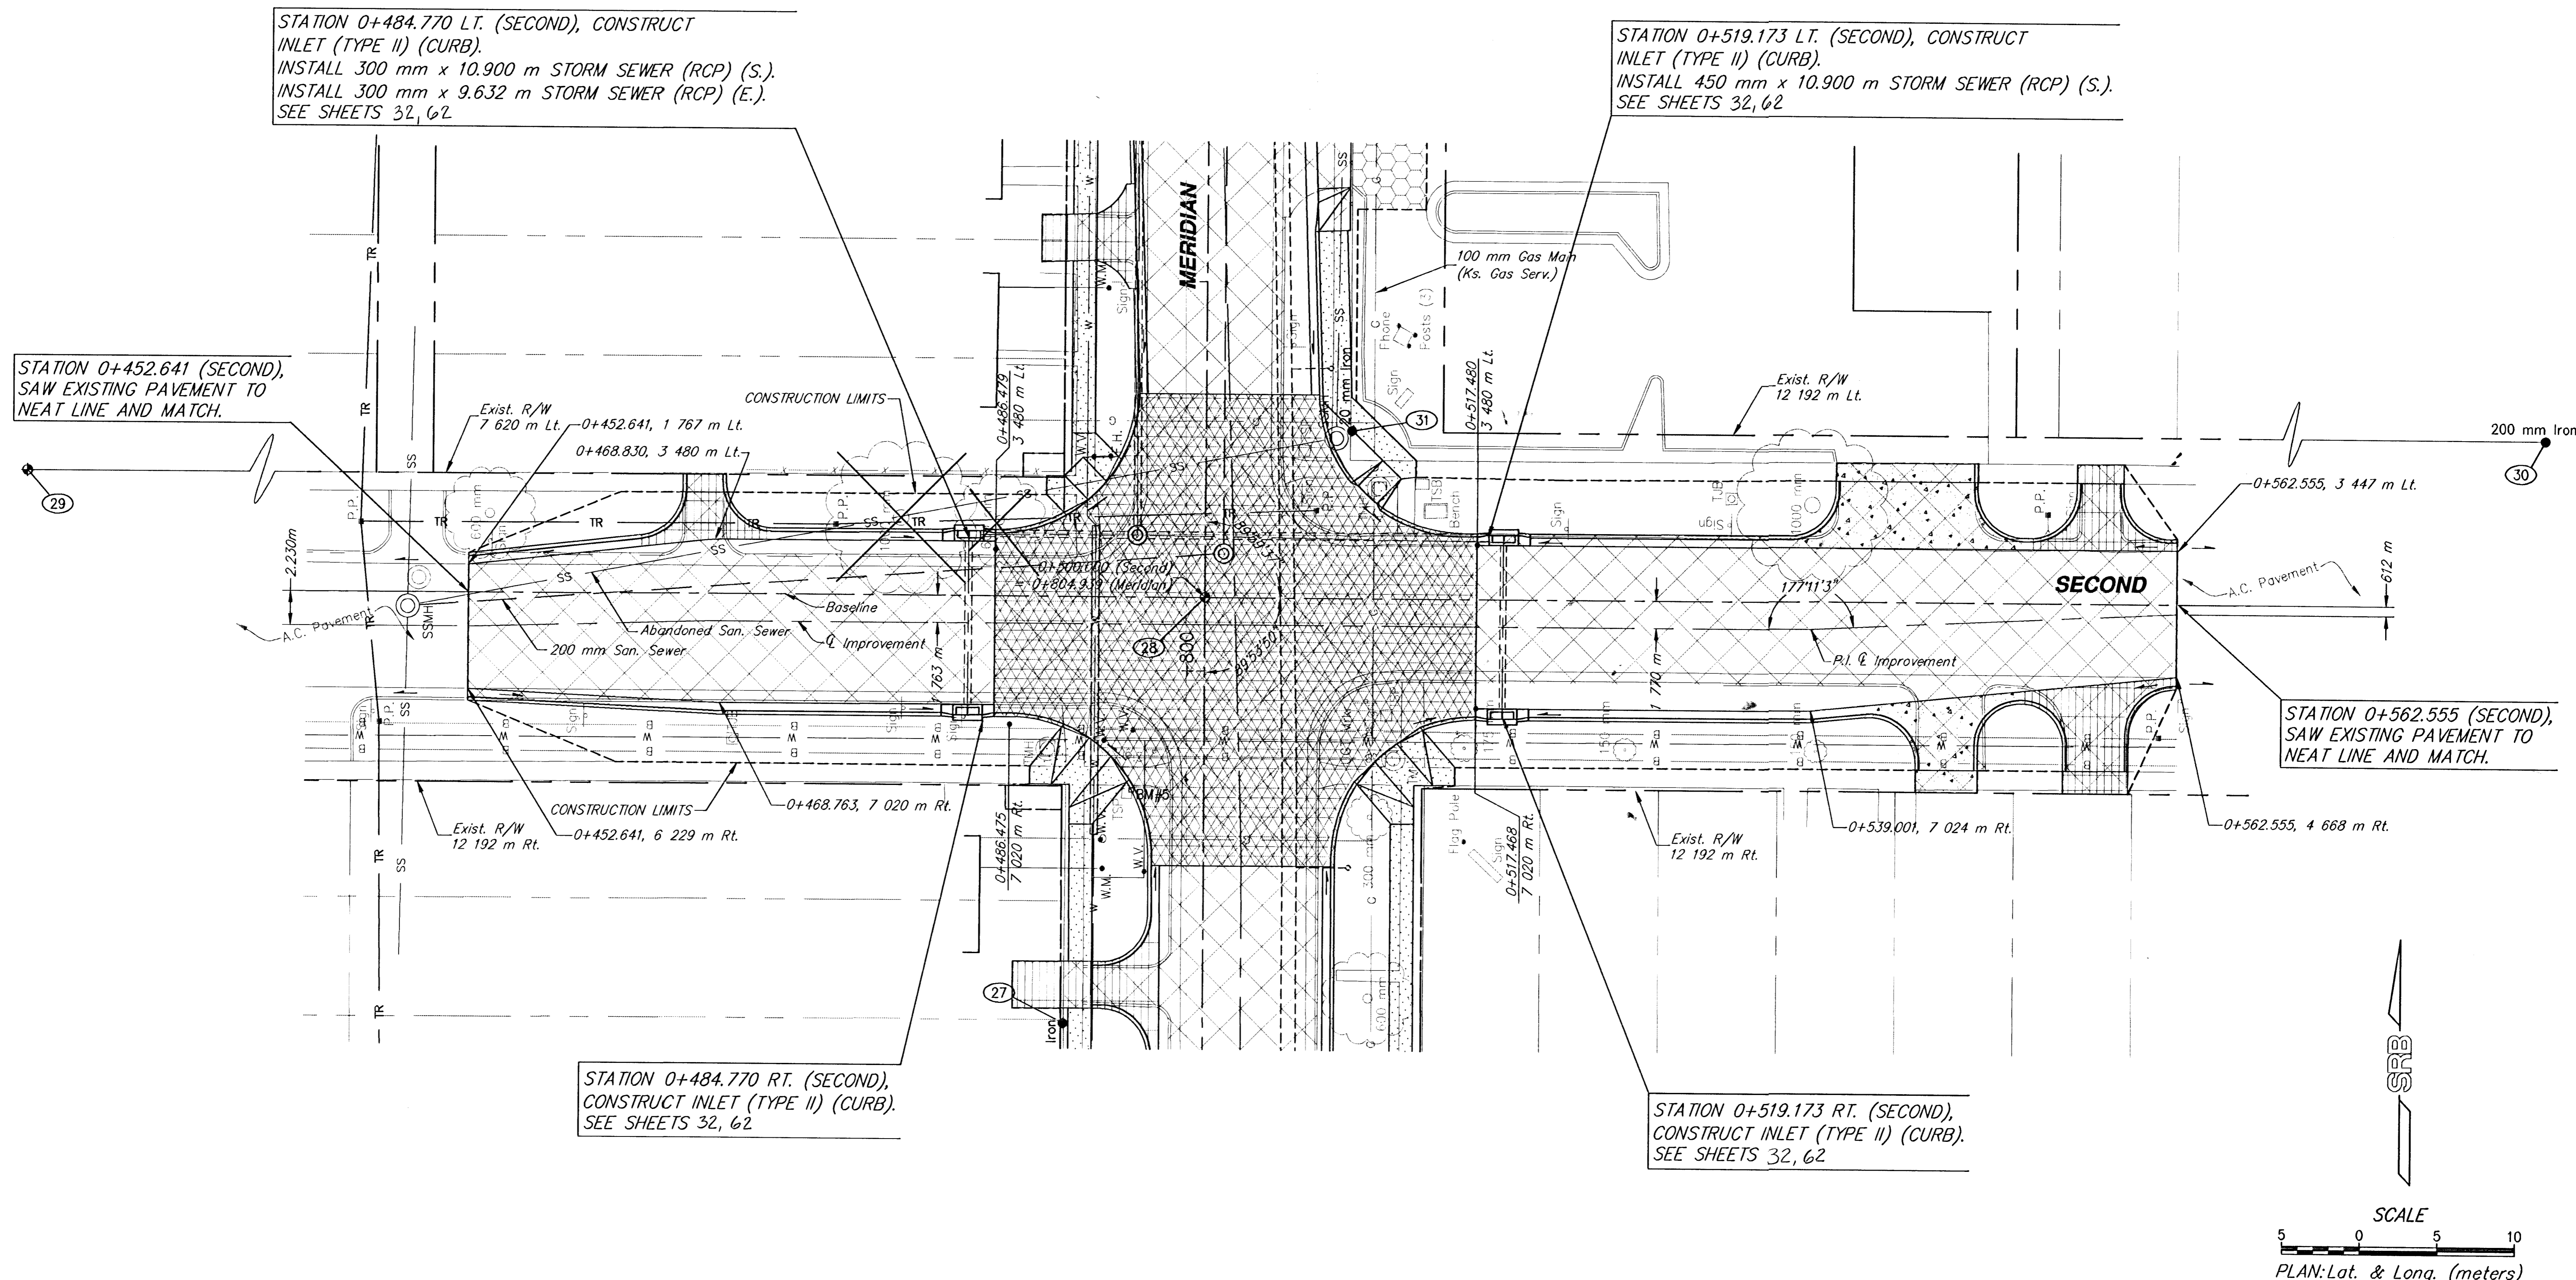

STATION 0+484.770 LT. (SECOND), CONSTRUCT INLET (TYPE II) (CURB).  
INSTALL 300 mm x 10.900 m STORM SEWER (RCP) (S.).  
INSTALL 300 mm x 9.632 m STORM SEWER (RCP) (E.).  
SEE SHEETS 32, 62.

STATION 0+519.173 LT. (SECOND), CONSTRUCT INLET (TYPE II) (CURB).  
INSTALL 450 mm x 10.900 m STORM SEWER (RCP) (S.).  
SEE SHEETS 32, 62.

STATION 0+452.641 (SECOND),  
SAW EXISTING PAVEMENT TO  
NEAT LINE AND MATCH.

STATION 0+562.555 (SECOND),  
SAW EXISTING PAVEMENT TO  
NEAT LINE AND MATCH.

STATION 0+484.770 RT. (SECOND),  
CONSTRUCT INLET (TYPE II) (CURB).  
SEE SHEETS 32, 62.

STATION 0+519.173 RT. (SECOND),  
CONSTRUCT INLET (TYPE II) (CURB).  
SEE SHEETS 32, 62.

BM #5 CITY OF WICHITA DISK AT SW CORNER OF  
SECOND AND MERIDIAN.  
ELEV. 397.402

<b>SECOND</b>			
<b>STATION 0+452.643 TO STATION 0+562.555</b>			
<b>SRB</b>	924 NORTH MAIN WICHITA, KANSAS 67203 http://www.telnet.com/~srb	316-264-8008 FAX 284-4821 E-Mail: wof@telnet.com	REVISED
<b>SAVOY, RUGGLES &amp; BOHM, P. A.</b>			
<b>ENGINEERING &amp; SURVEYING</b>			
PROJECT NUMBER <b>472-76-245-82740-000-000-001</b>			
DRAWN J. Long/TEB	DESIGN T.C.R.	DATE Sept. 28, 1998	UTILITY 539T
			31 162