


REFERENCES NOTED	BY	DATE
REFERENCES CHECKED		

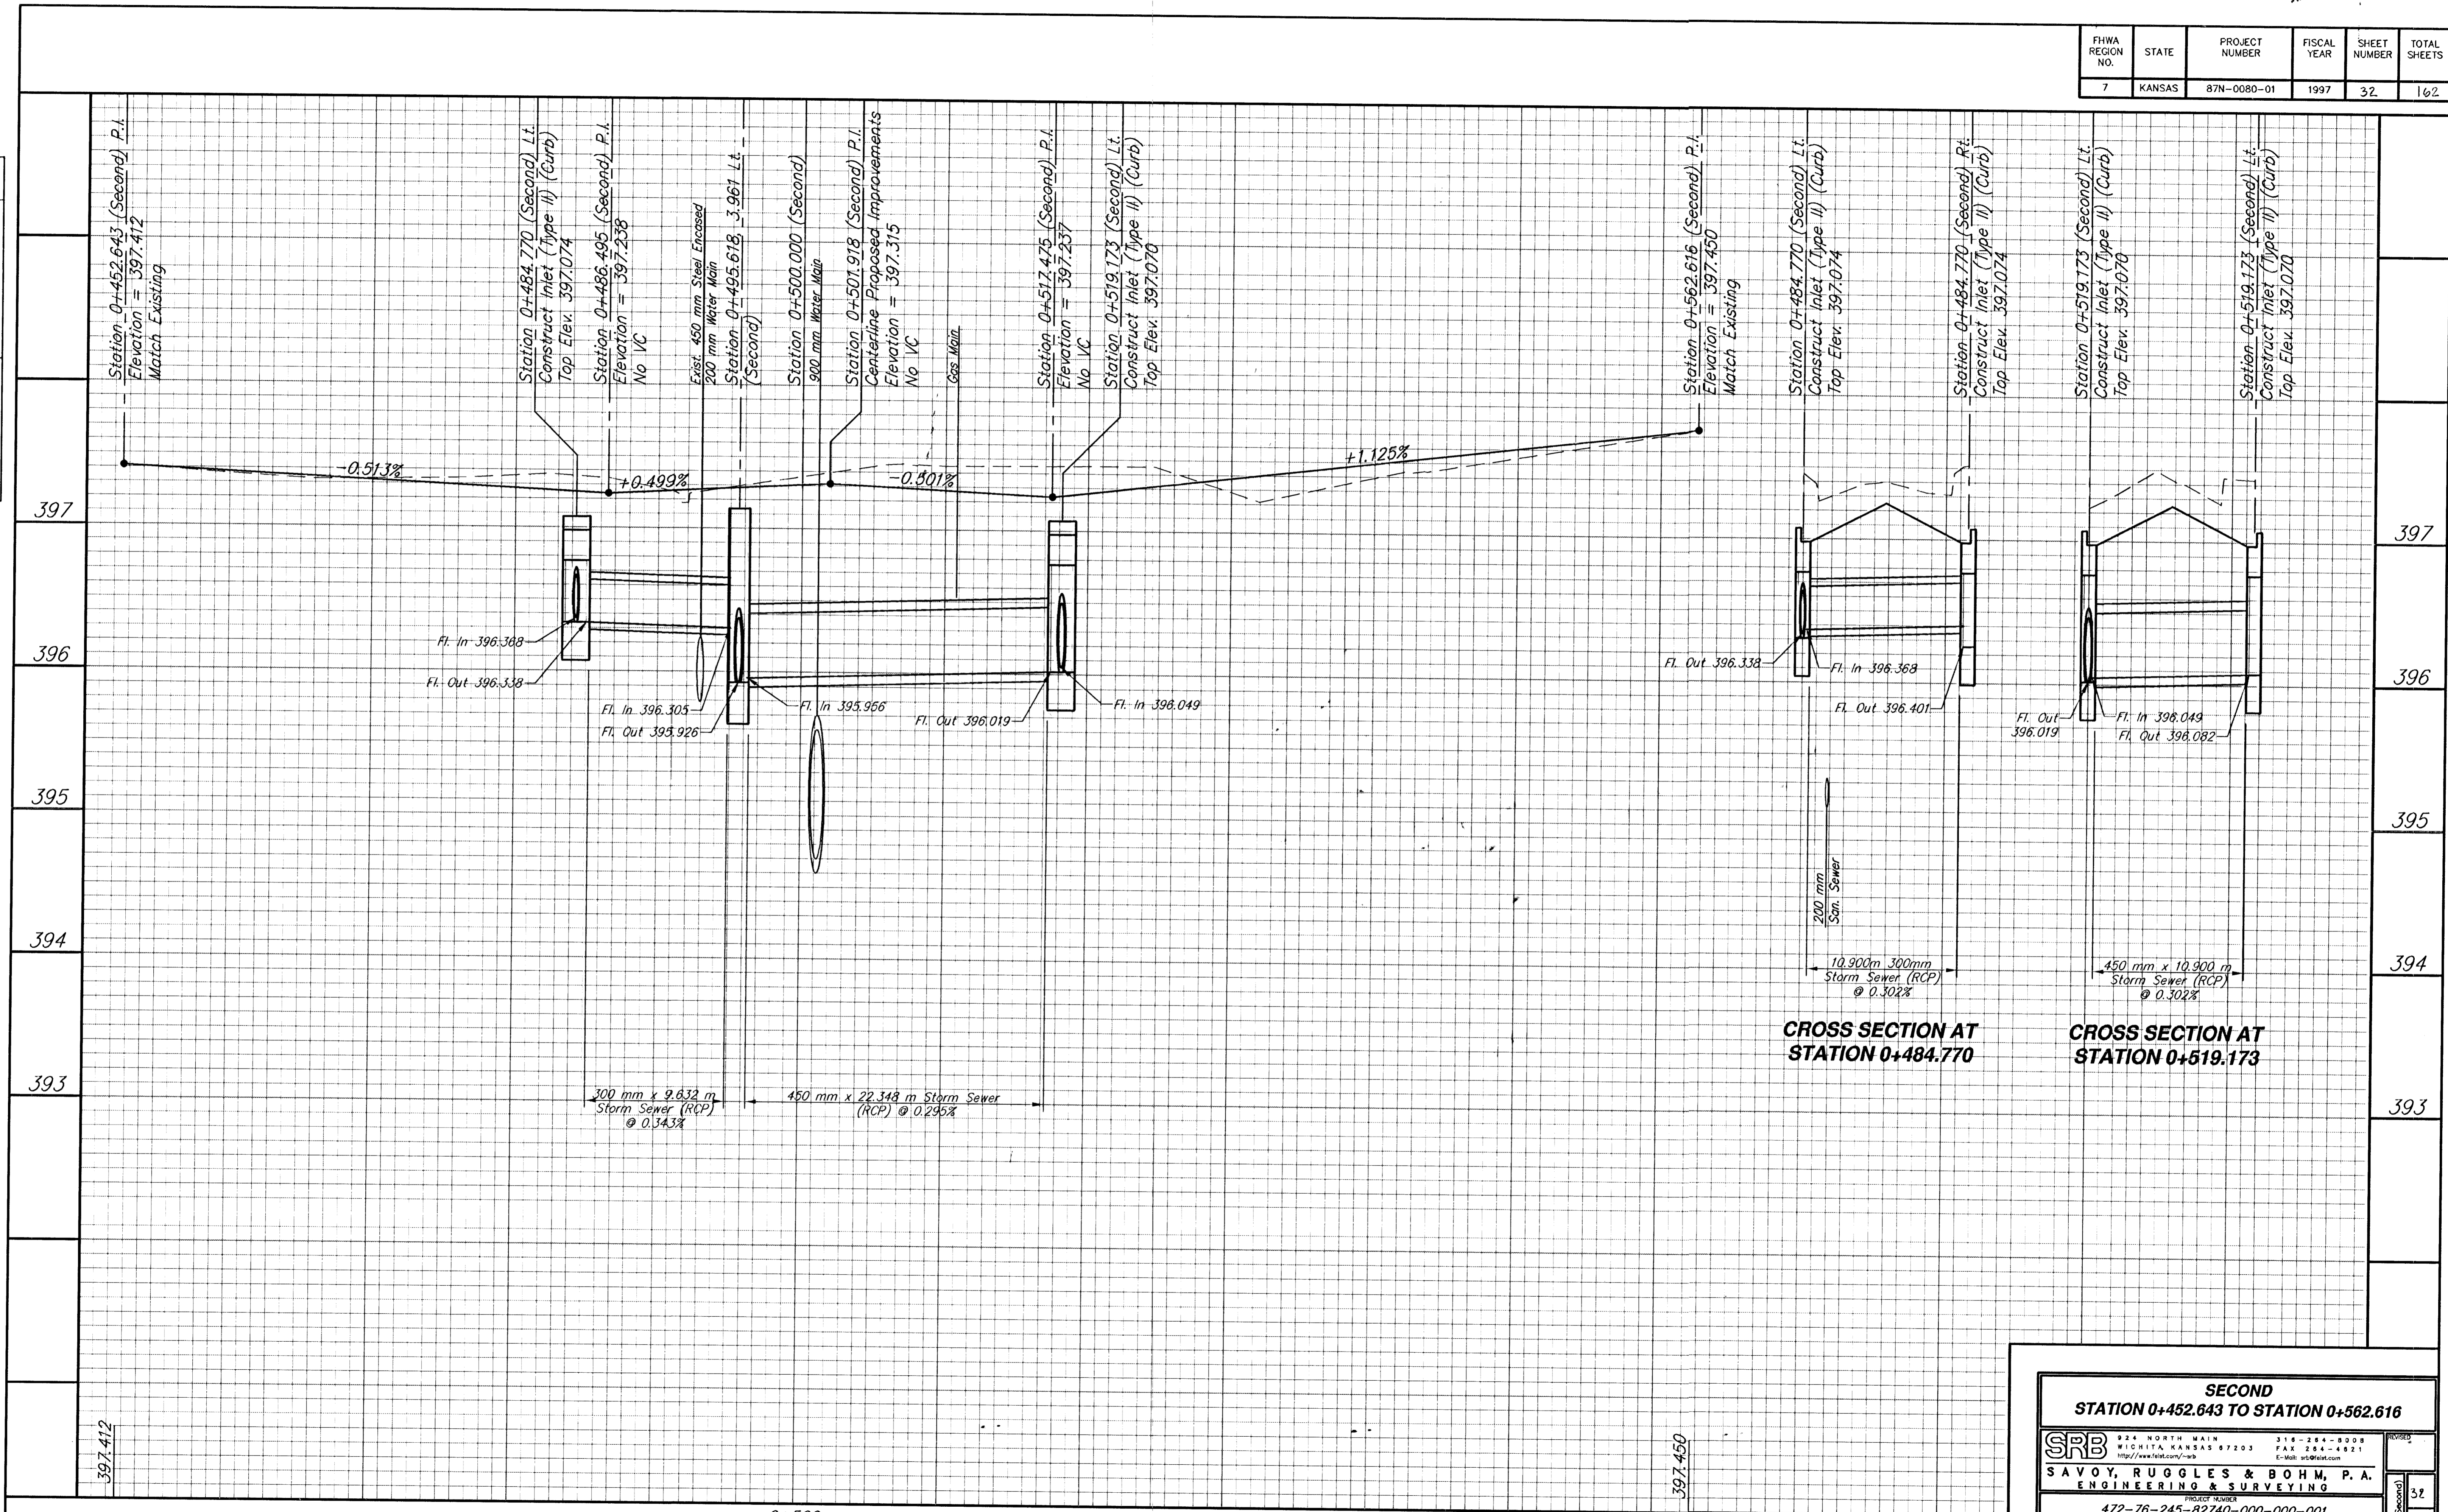

CROSS SECTION AT STATION 0+484.770

CROSS SECTION AT STATION 0+519.173

0+500

SECOND
STATION 0+452.643 TO STATION 0+562.616

		924 NORTH MAIN WICHITA, KANSAS 67203 http://www.feat.com/~srb	316-284-8008 FAX 316-284-4821 E-Mail: us@feat.com	REVISED 32 162
SAVOY, RUGGLES & BOHM, P.A. ENGINEERING & SURVEYING				
PROJECT NUMBER 472-76-245-82740-000-000-001				
DRAWN J. Lang/TEB	DESIGN T.C.R.	CHECKED JCR	DATE Jan. 9, 1999	SHEET JOB 5397