


REFERENCES NOTED	BY	DATE
REFERENCES CHECKED		

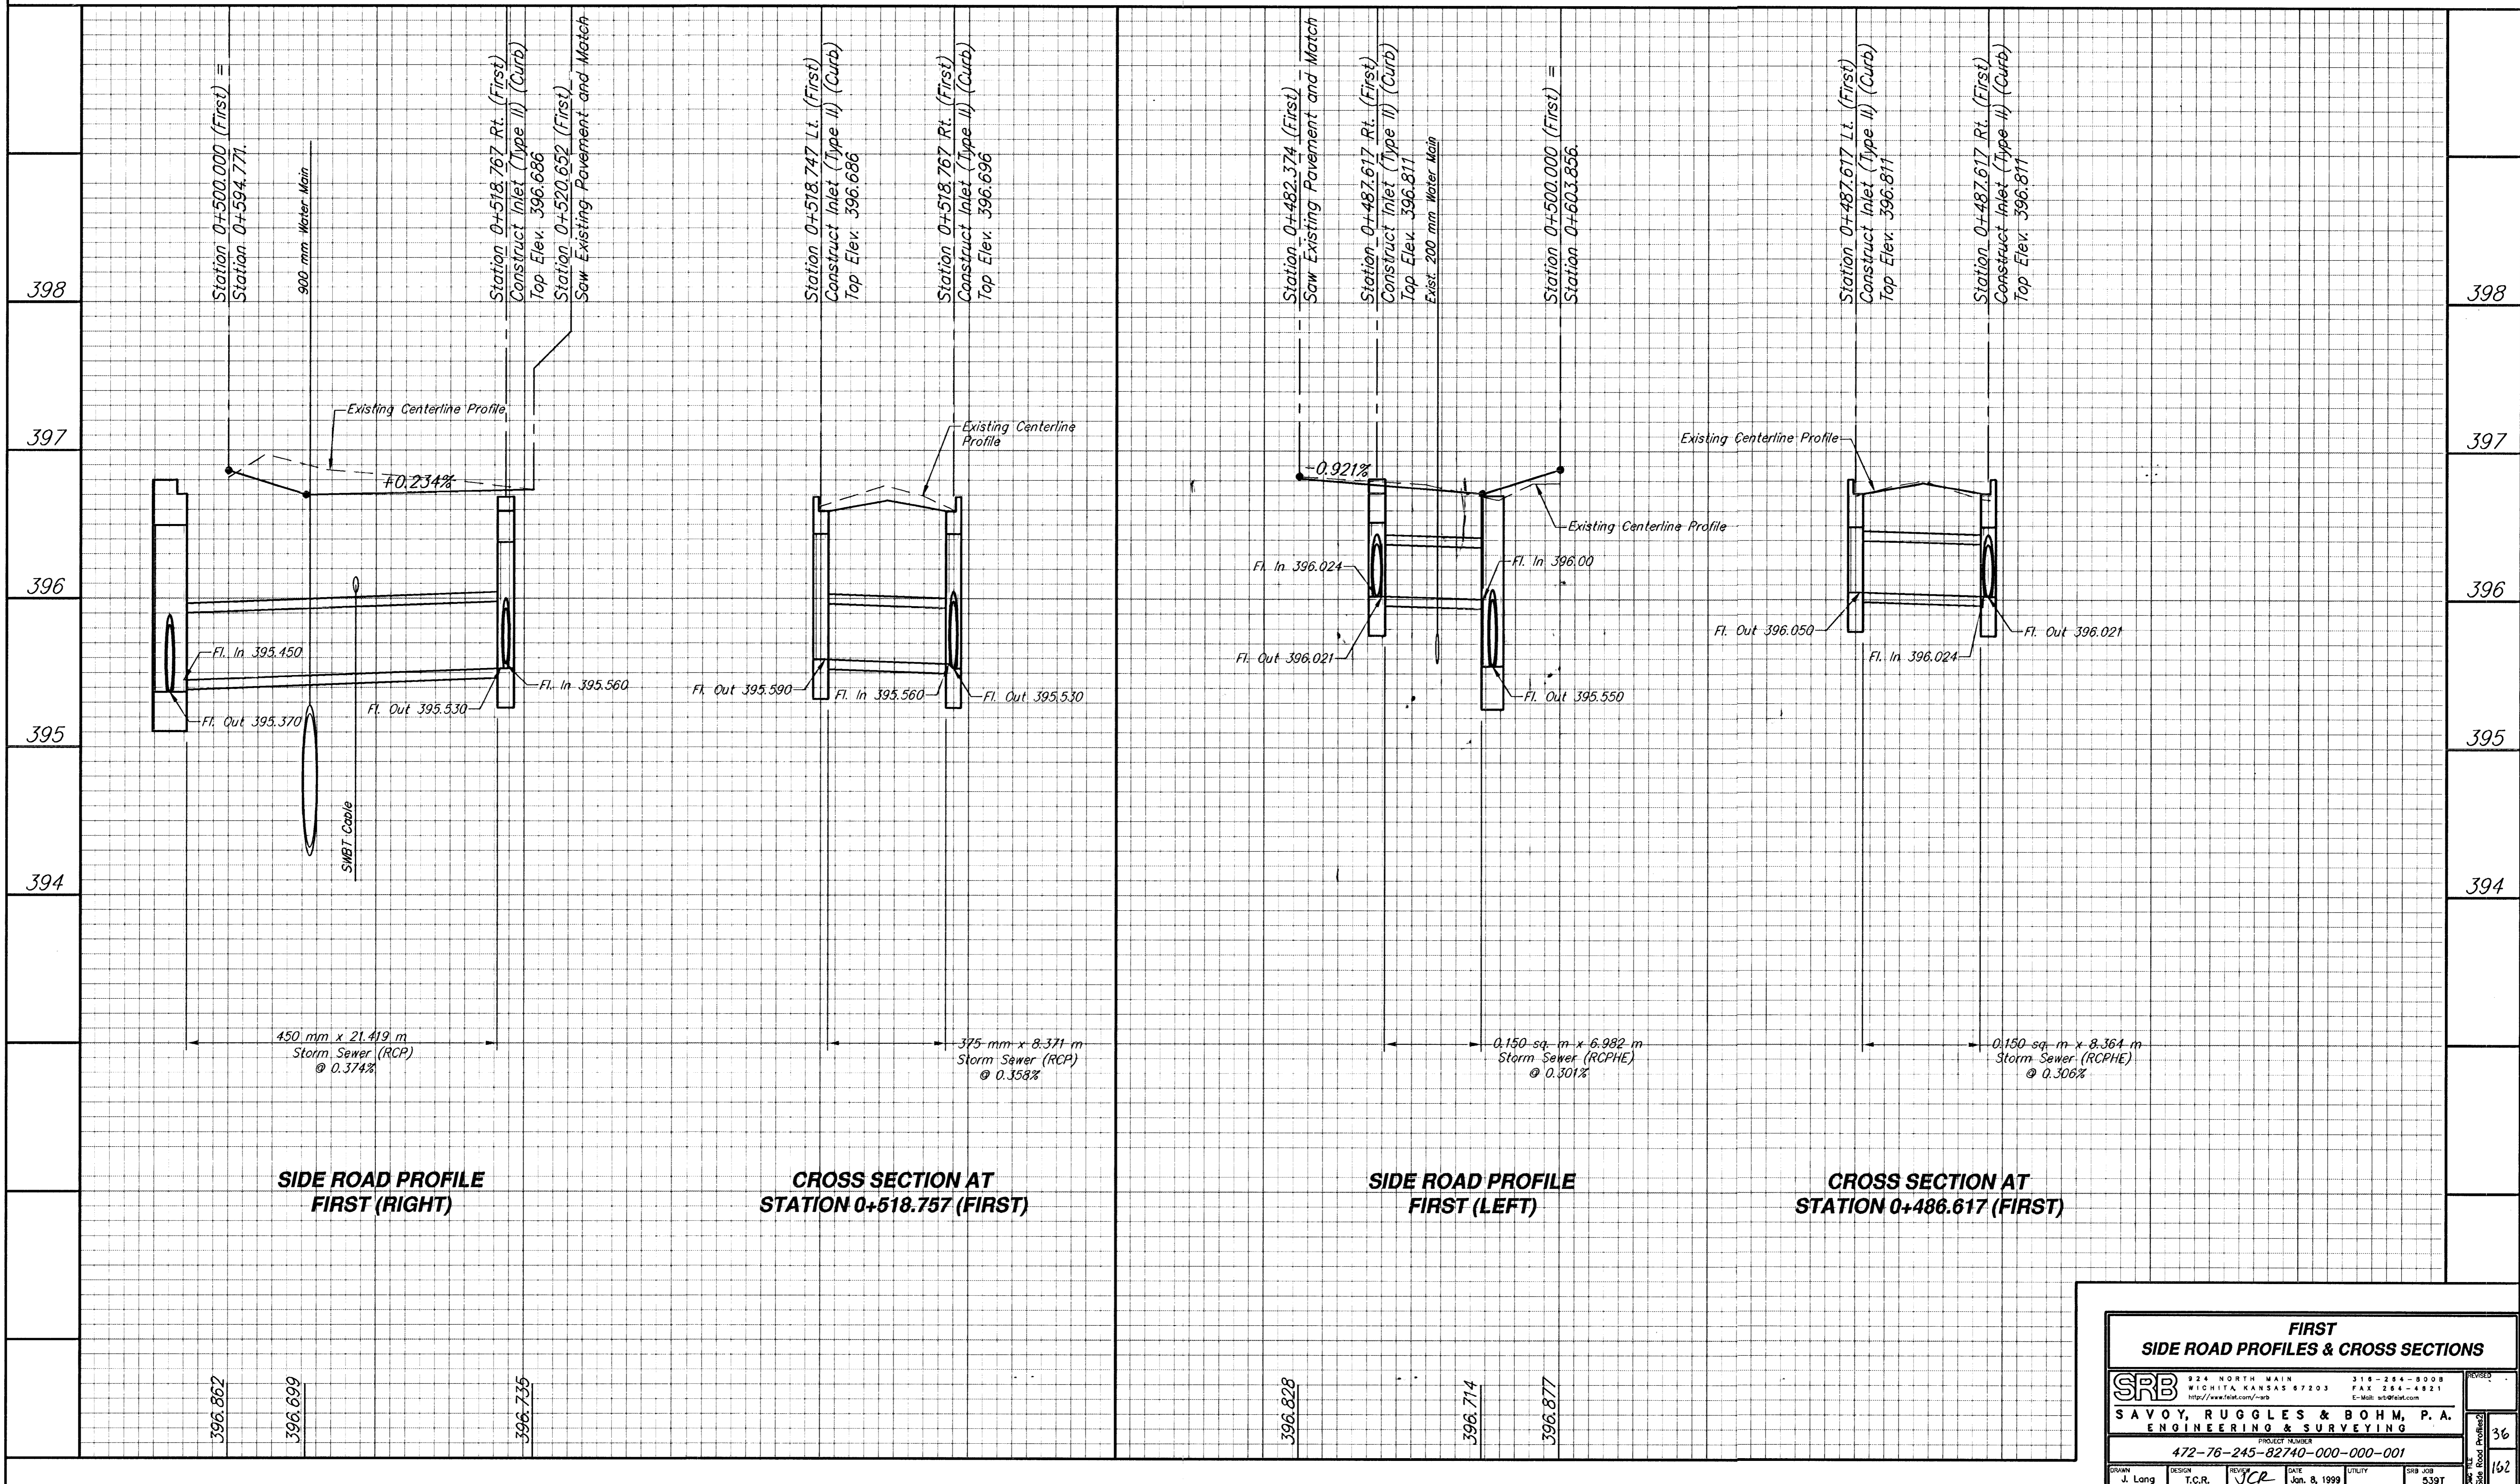

**SIDE ROAD PROFILE FIRST (RIGHT)**

**CROSS SECTION AT STATION 0+518.757 (FIRST)**

**SIDE ROAD PROFILE FIRST (LEFT)**

**CROSS SECTION AT STATION 0+486.617 (FIRST)**

**FIRST SIDE ROAD PROFILES & CROSS SECTIONS**

**SRB** 924 NORTH MAIN WICHITA, KANSAS 67203 316-264-8008 FAX 316-264-4821  
 http://www.srb.com/eng C-Mail: srbs@srb.com

**SAVOY, RUGGLES & BOHM, P. A. ENGINEERING & SURVEYING**

PROJECT NUMBER: 472-76-245-82740-000-000-001

DATE: JUN. 8, 1999

DESIGN: T.C.R. REVISION: JCR UTILITY: SRB JOB: 5397

36  
162