


REFERENCES NOTED	DATE
REFERENCES CHECKED	

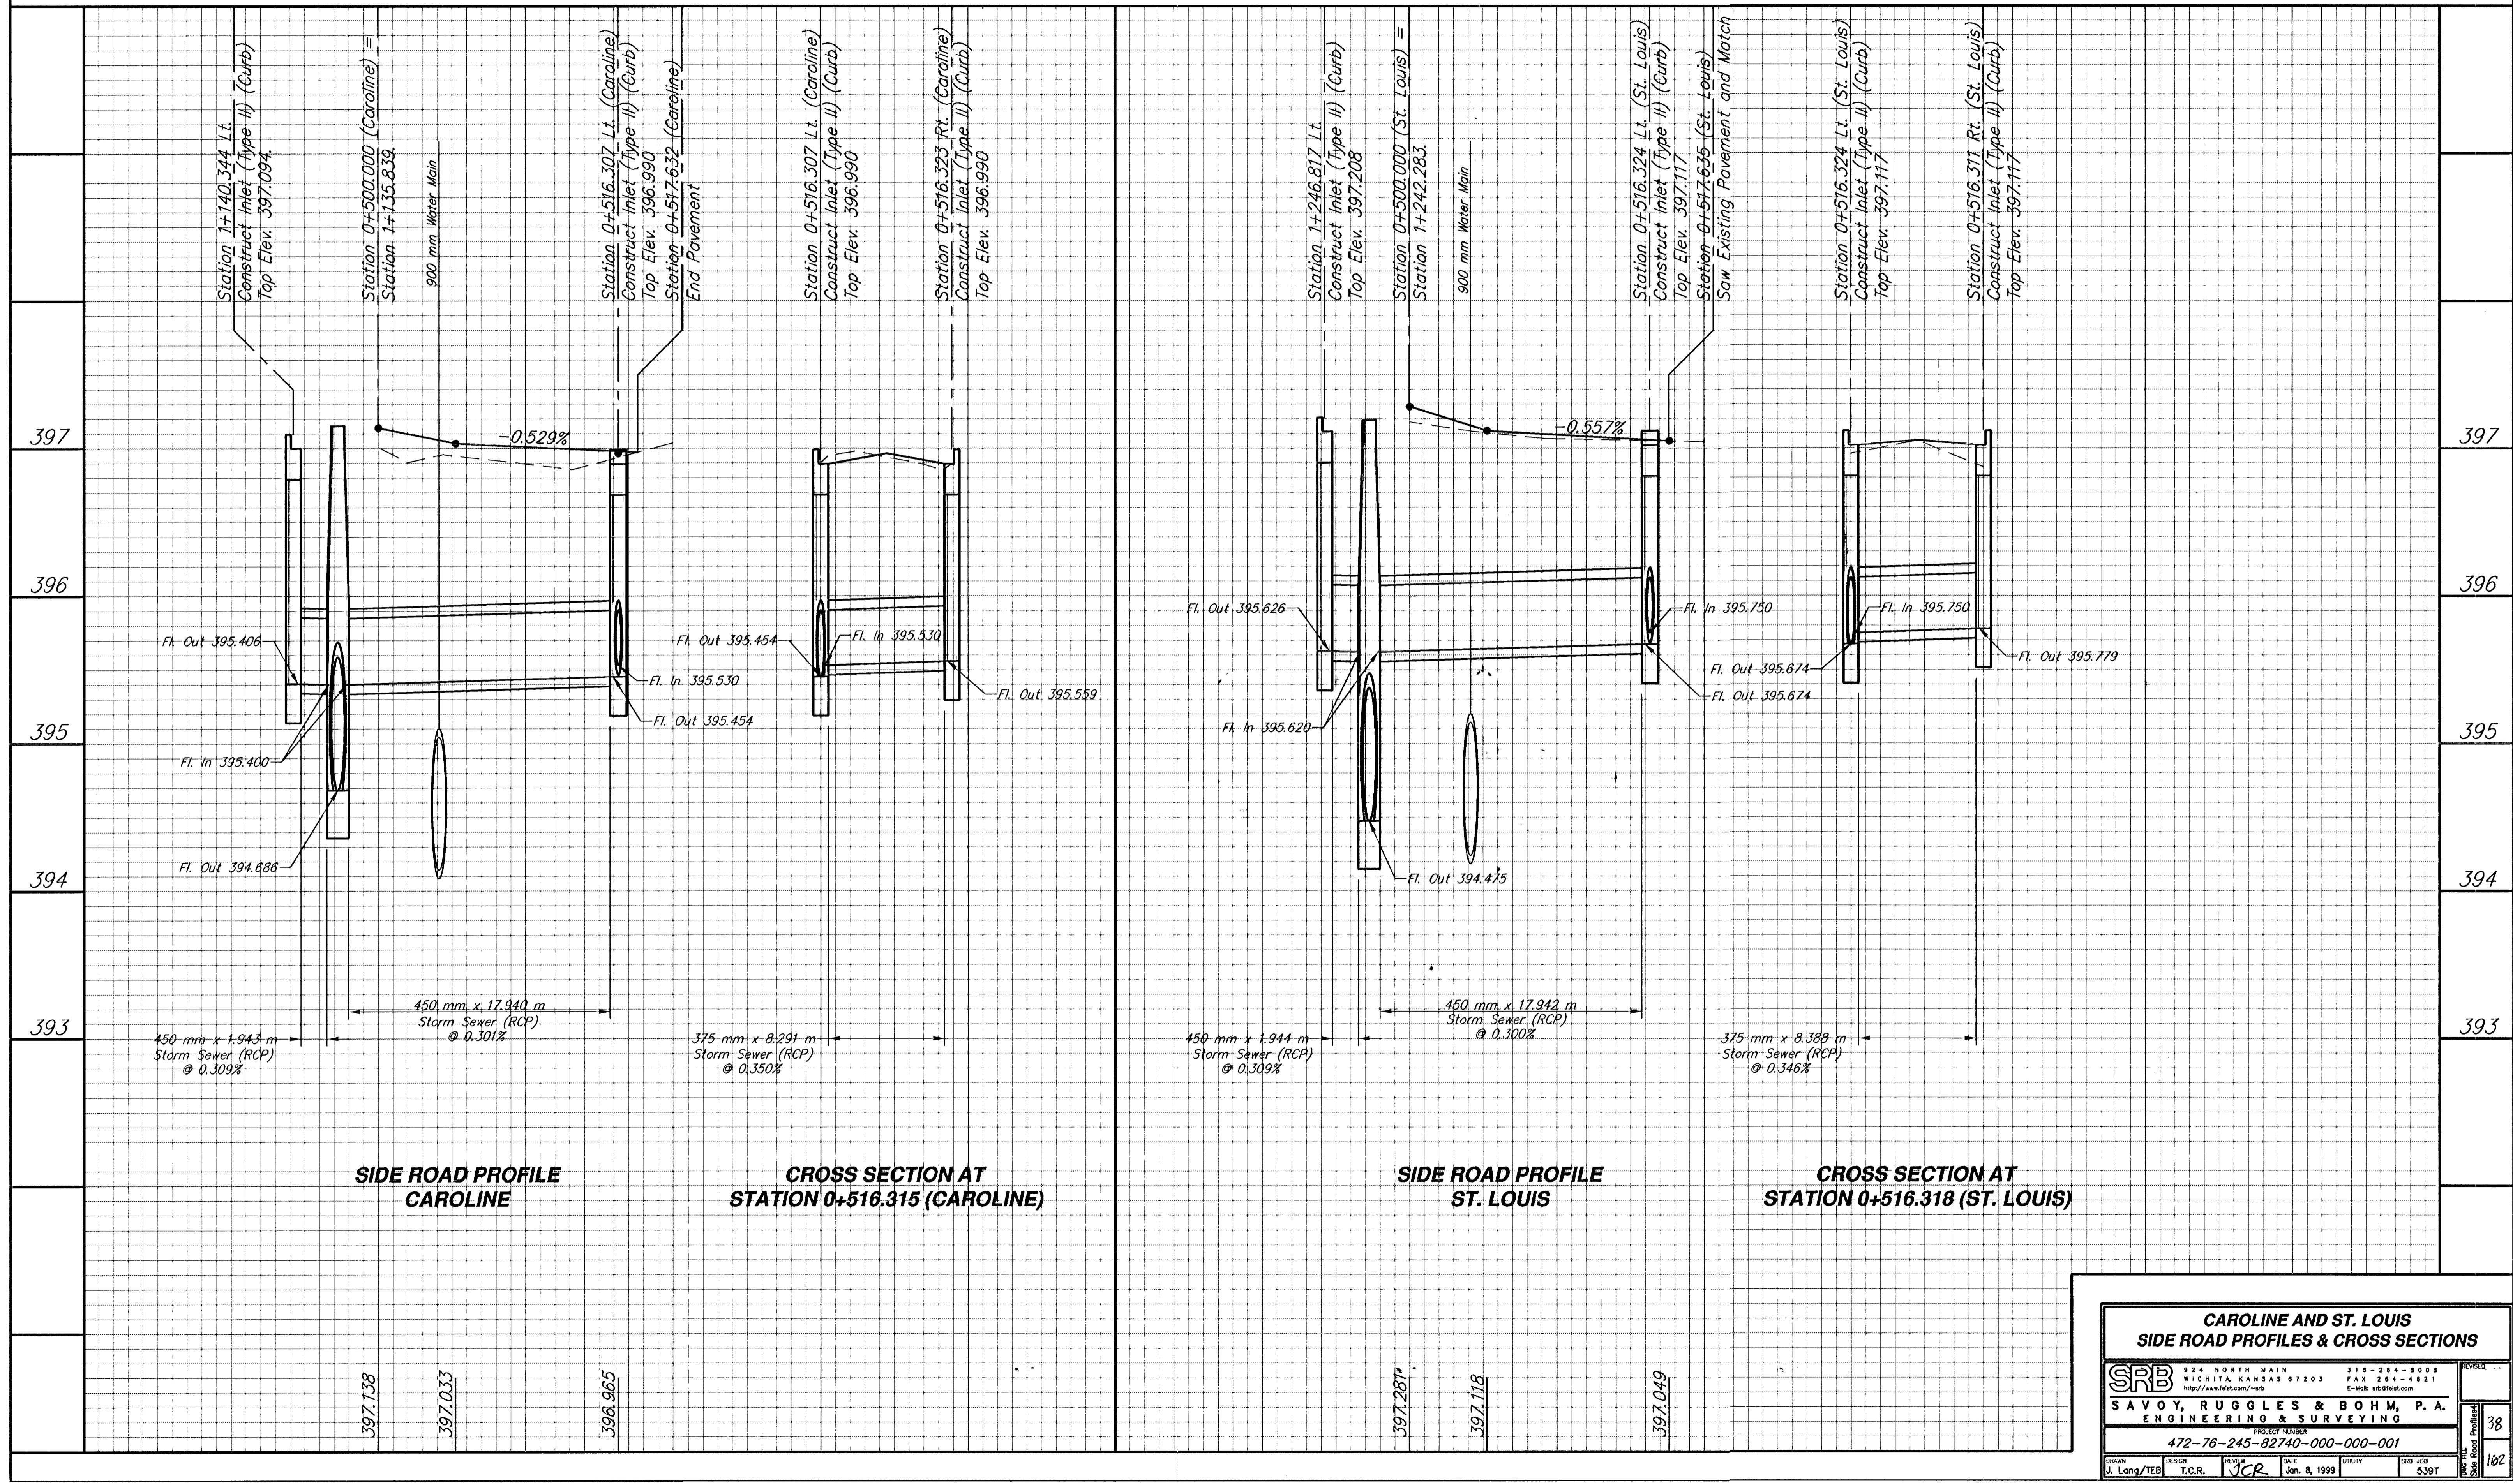

**CAROLINE AND ST. LOUIS SIDE ROAD PROFILES & CROSS SECTIONS**

**SRB** 924 NORTH MAIN 316-264-8008  
WICHITA, KANSAS 67203 FAX 264-4821  
http://www.fak.com/~srb E-MAIL: srb@srb.com

**SAVOY, RUGGLES & BOHM, P. A.**  
ENGINEERING & SURVEYING

PROJECT NUMBER: 472-76-245-82740-000-001

DRAWN: J. Lang/TEB DESIGN: T.C.R. REVIEW: JCR DATE: Jan. 8, 1999 UTILITY: SRB JOB: 539T

38  
162