


BY	DATE
REFERENCES NOTED	
REFERENCES CHECKED	

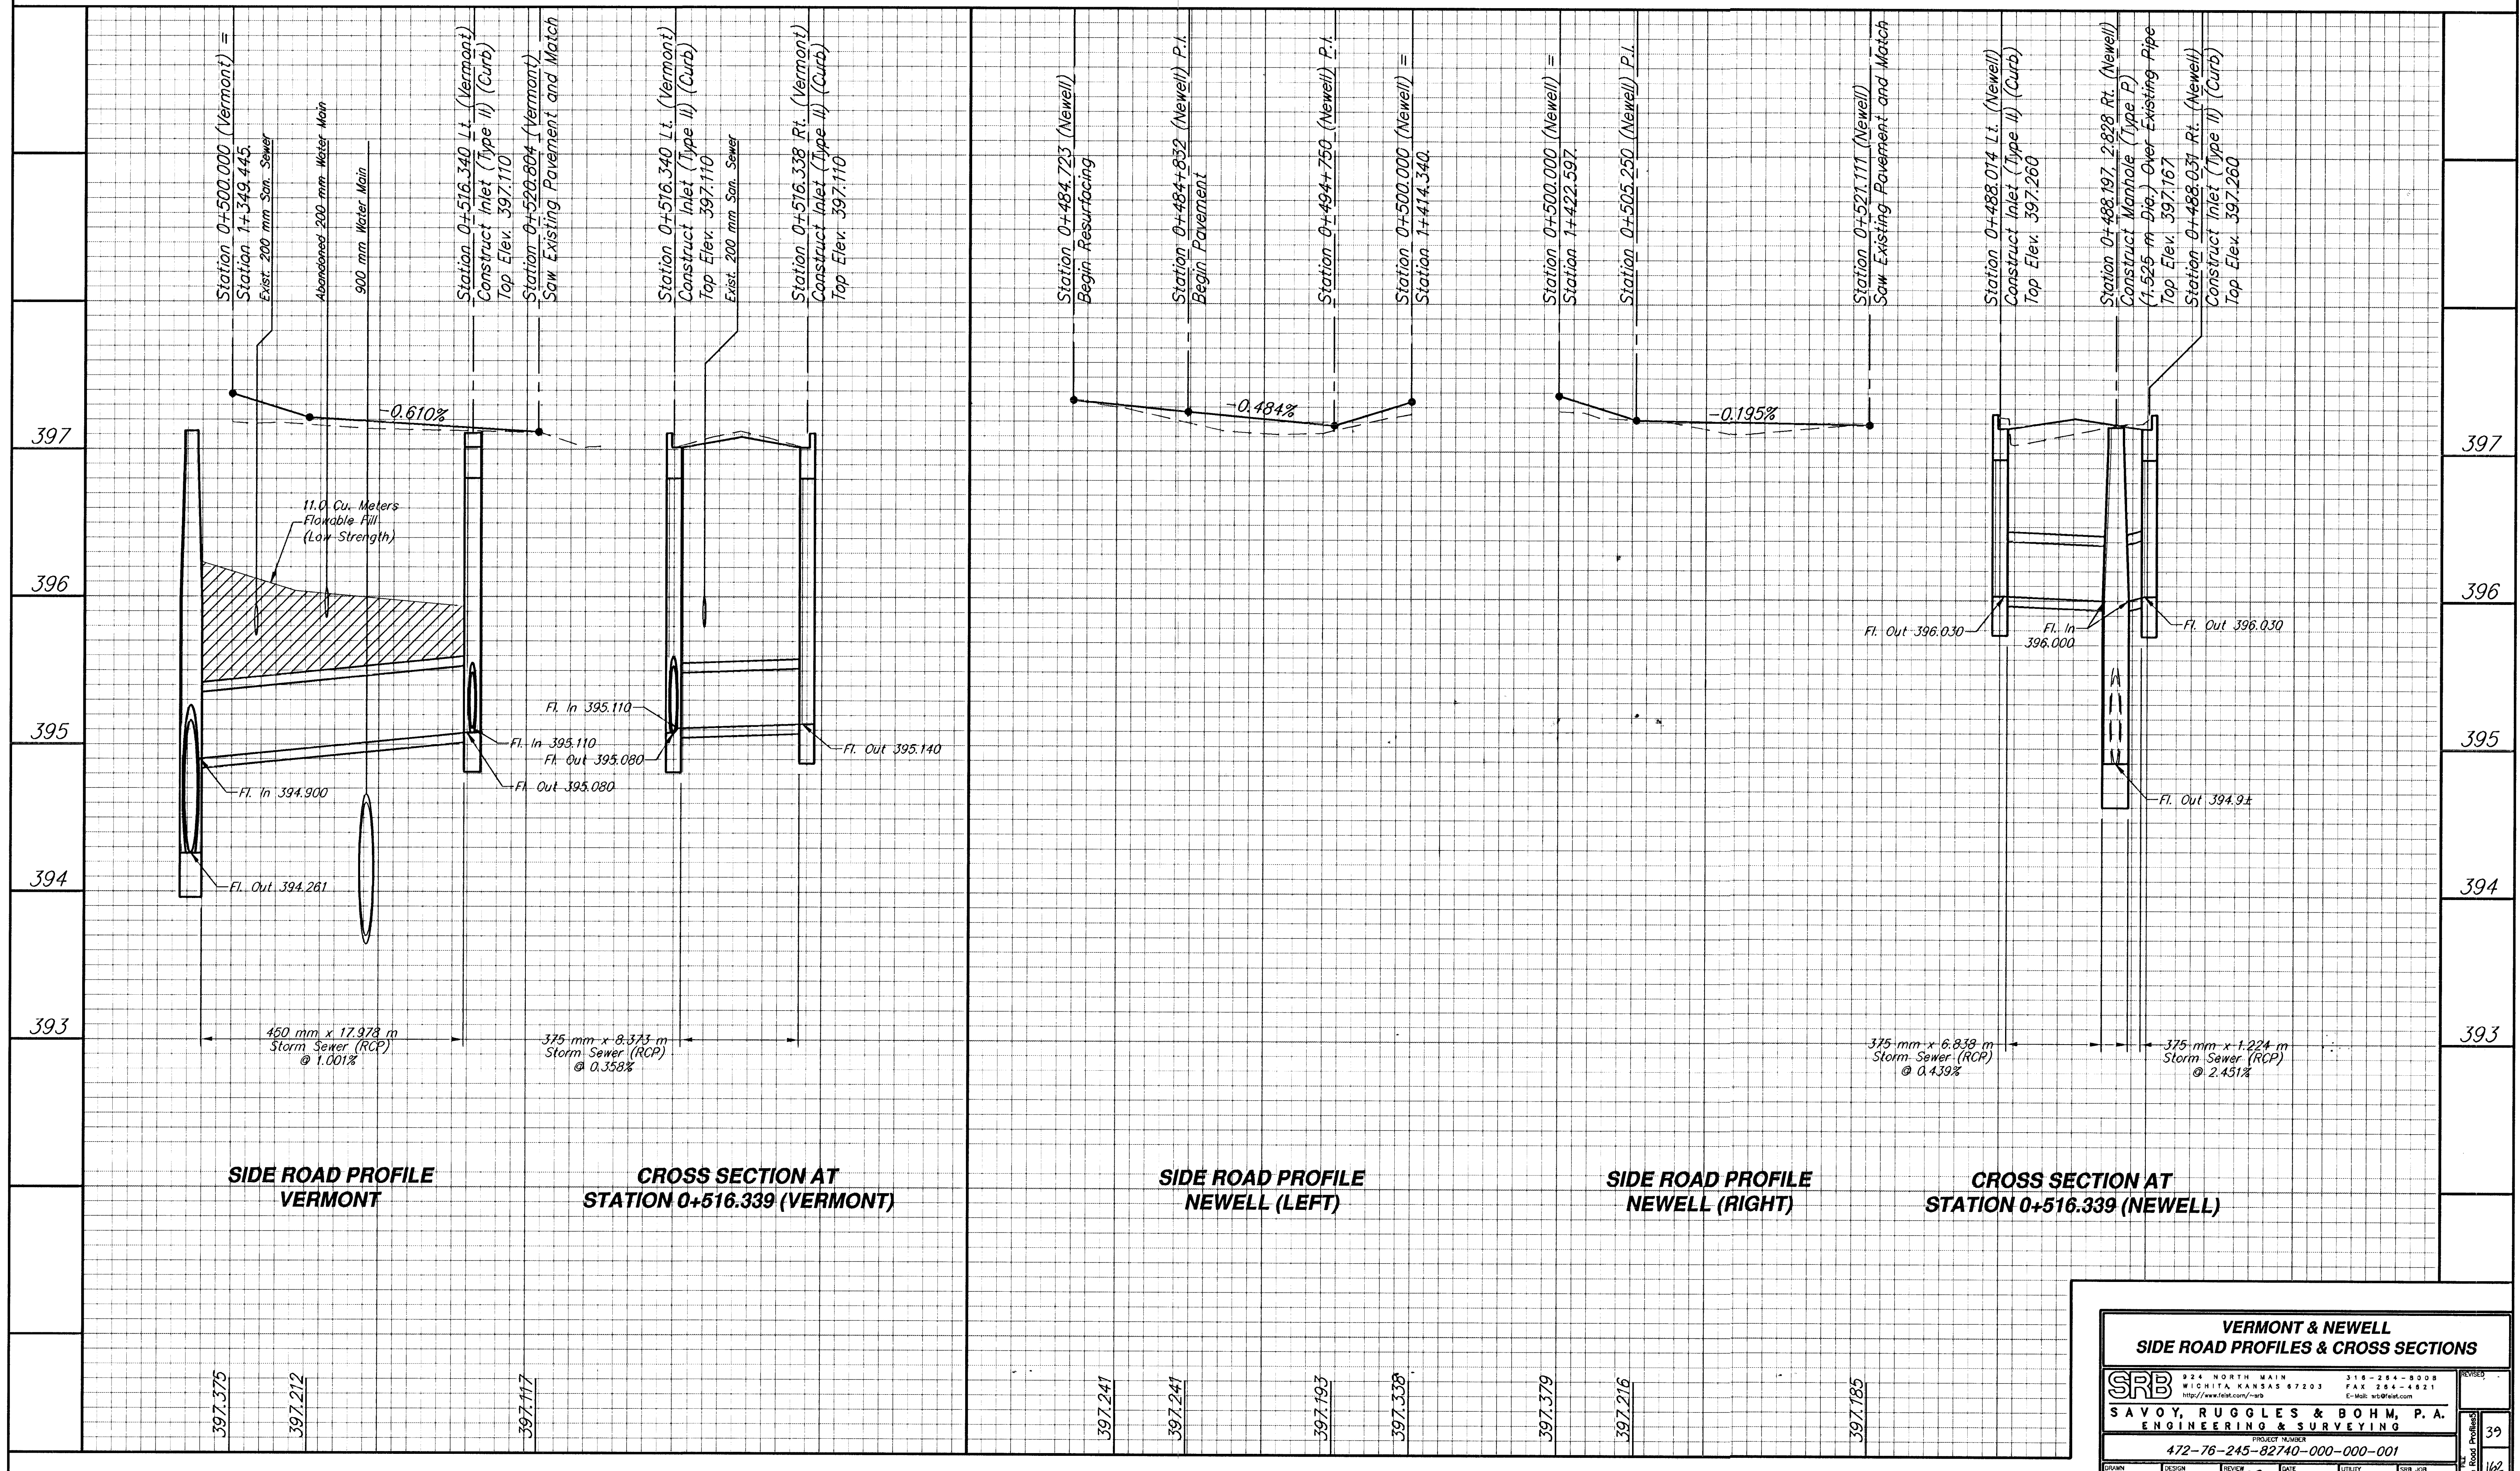

**SIDE ROAD PROFILE VERMONT**

**CROSS SECTION AT STATION 0+516.339 (VERMONT)**

**SIDE ROAD PROFILE NEWELL (LEFT)**

**SIDE ROAD PROFILE NEWELL (RIGHT)**

**CROSS SECTION AT STATION 0+516.339 (NEWELL)**

**VERMONT & NEWELL SIDE ROAD PROFILES & CROSS SECTIONS**

**SRB SAVOY, RUGGLES & BOHM, P.A. ENGINEERING & SURVEYING**

224 NORTH MAIN WICHITA, KANSAS 67203 316-264-8008 FAX 264-4821 http://www.rsg.com/srb E-Mail: srsg@earthlink.net

PROJECT NUMBER: 472-76-245-82740-000-000-001

DATE: Jan. 8, 1999

DESIGN: T.C.R. DRAWN: J. Lang/TEB

REVISION: JCR

UTILITY: SRB JOB: 539T

39

162