
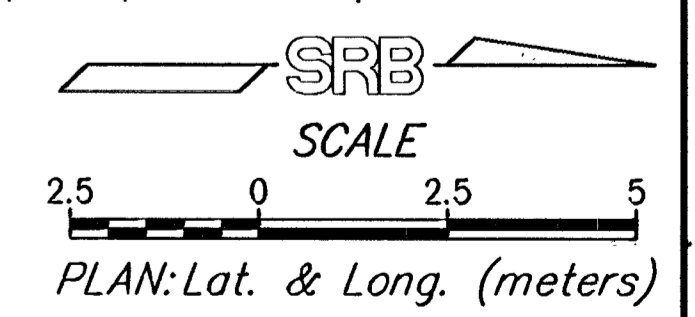
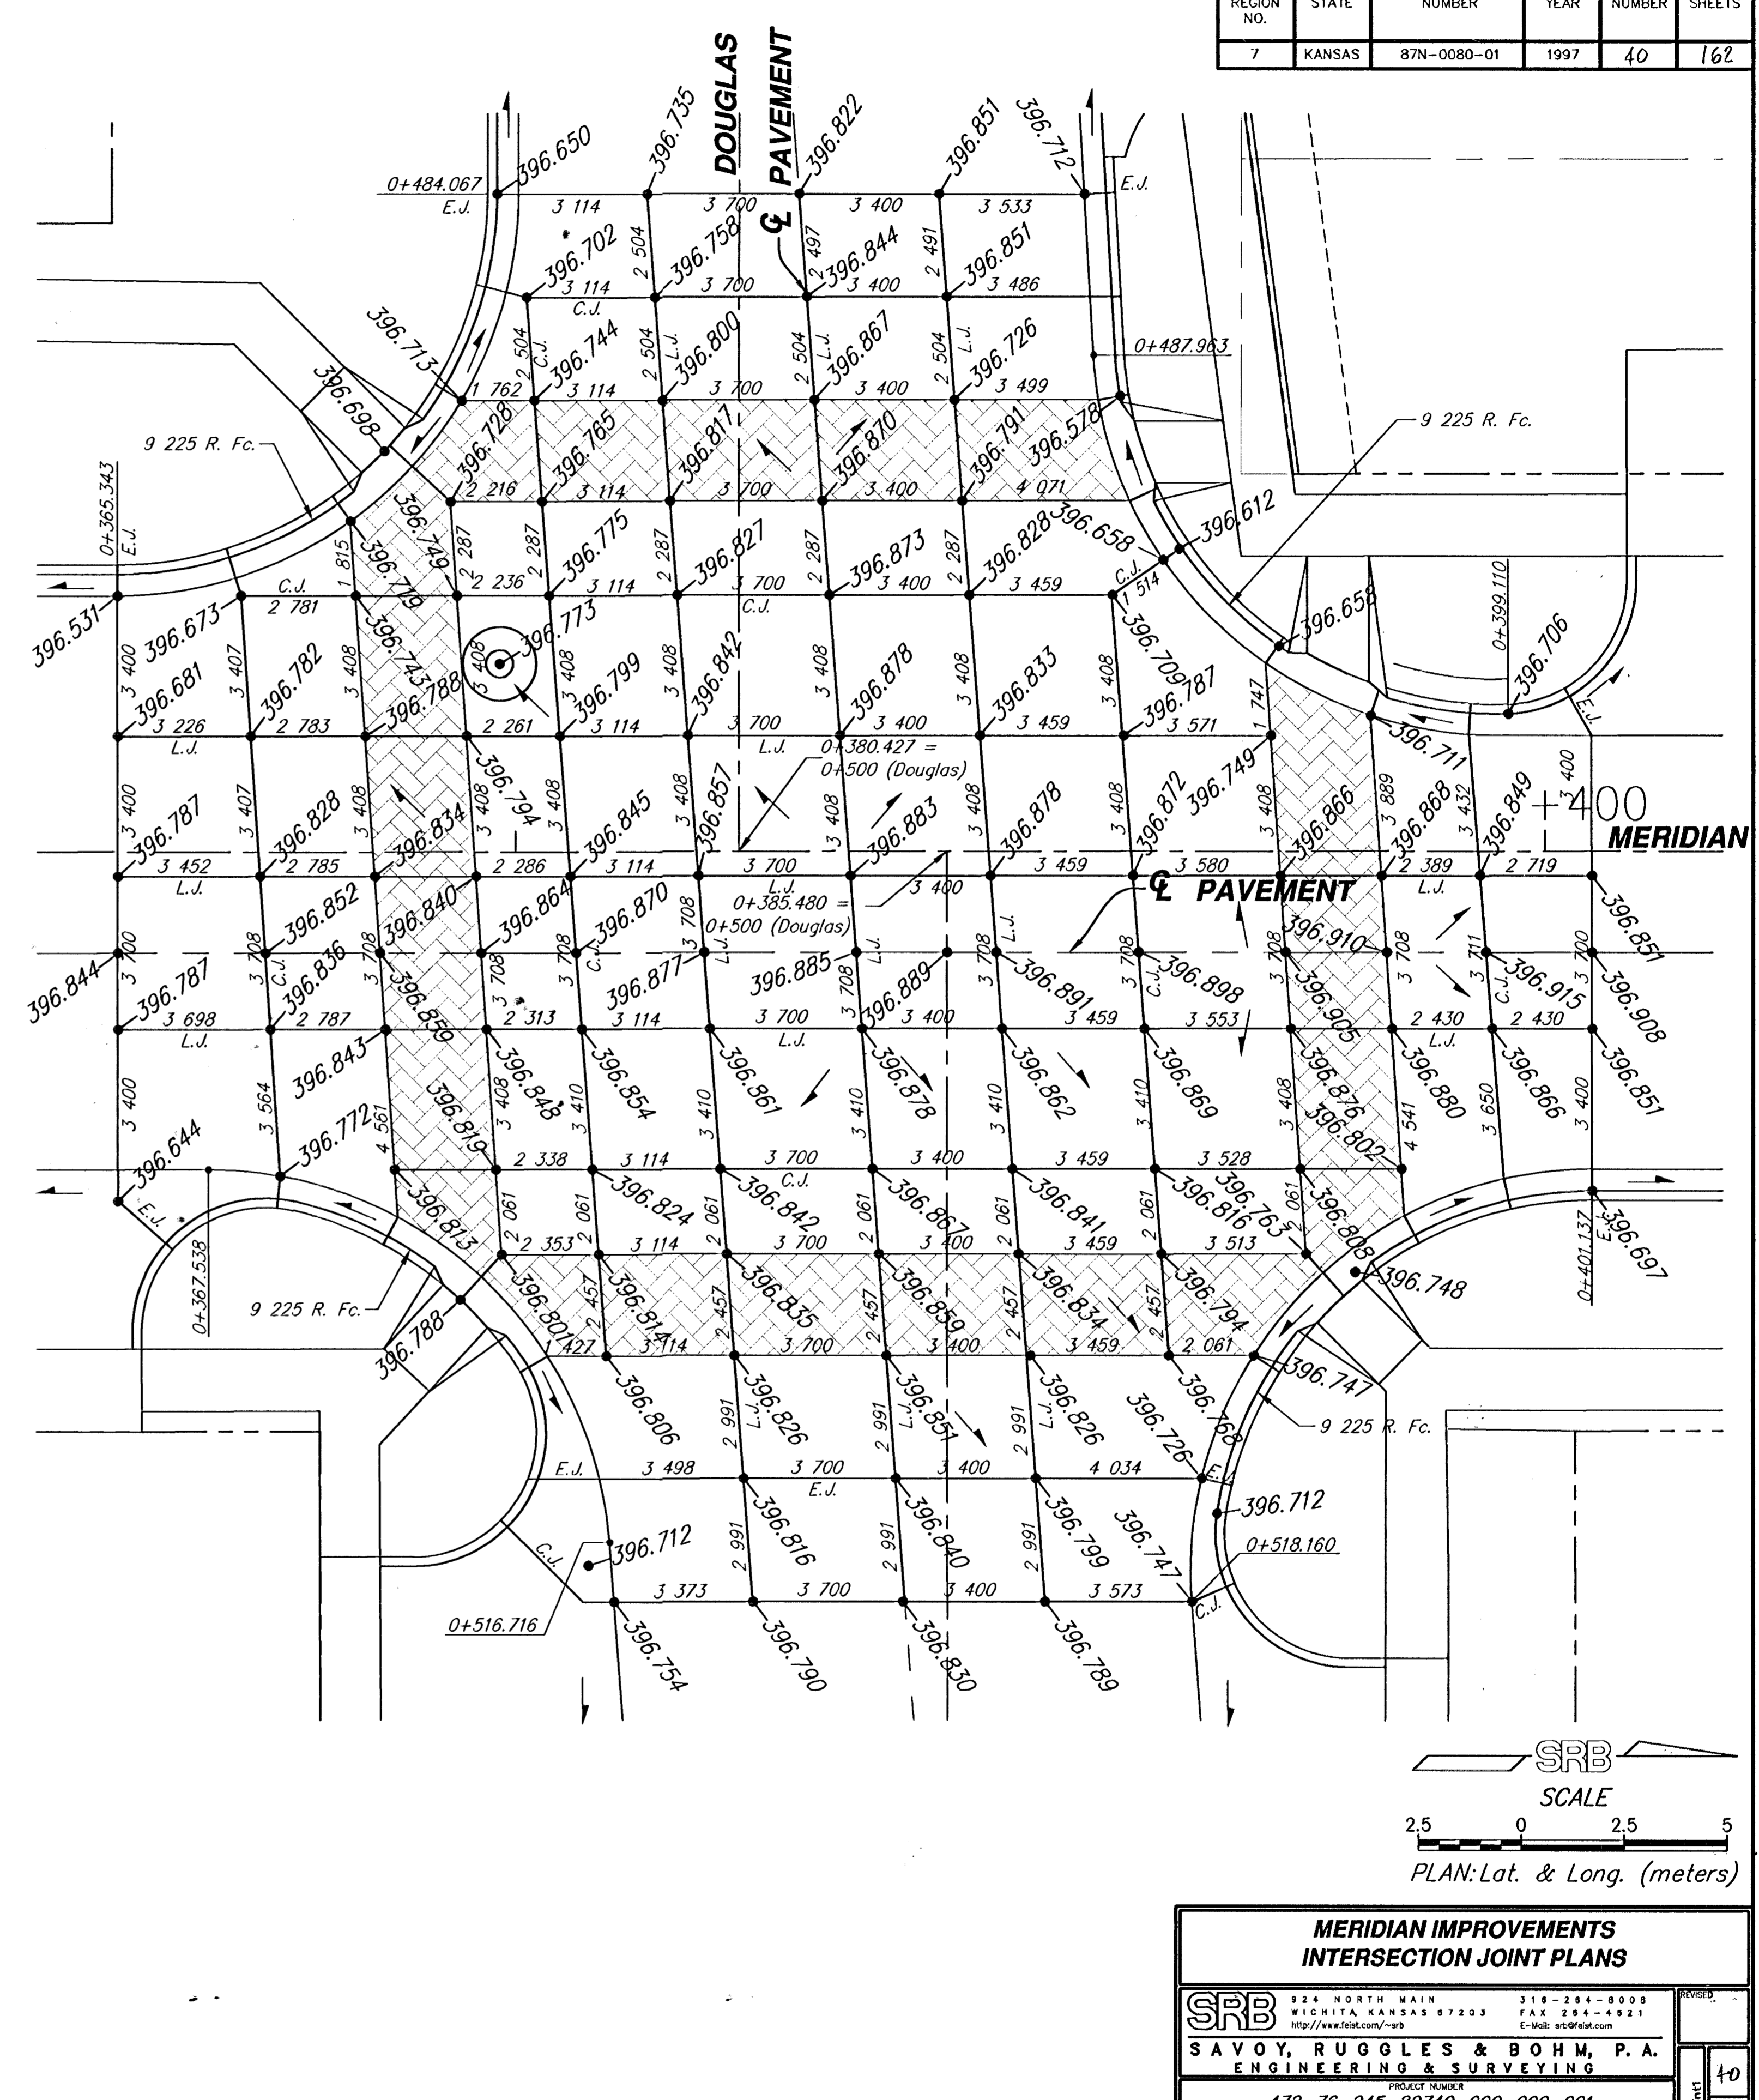


FHWA REGION NO.	STATE	PROJECT NUMBER	FISCAL YEAR	SHEET NUMBER	TOTAL SHEETS
7	KANSAS	87N-0080-01	1997	40	162

BY	DATE

REFERENCES NOTED	REFERENCES CHECKED

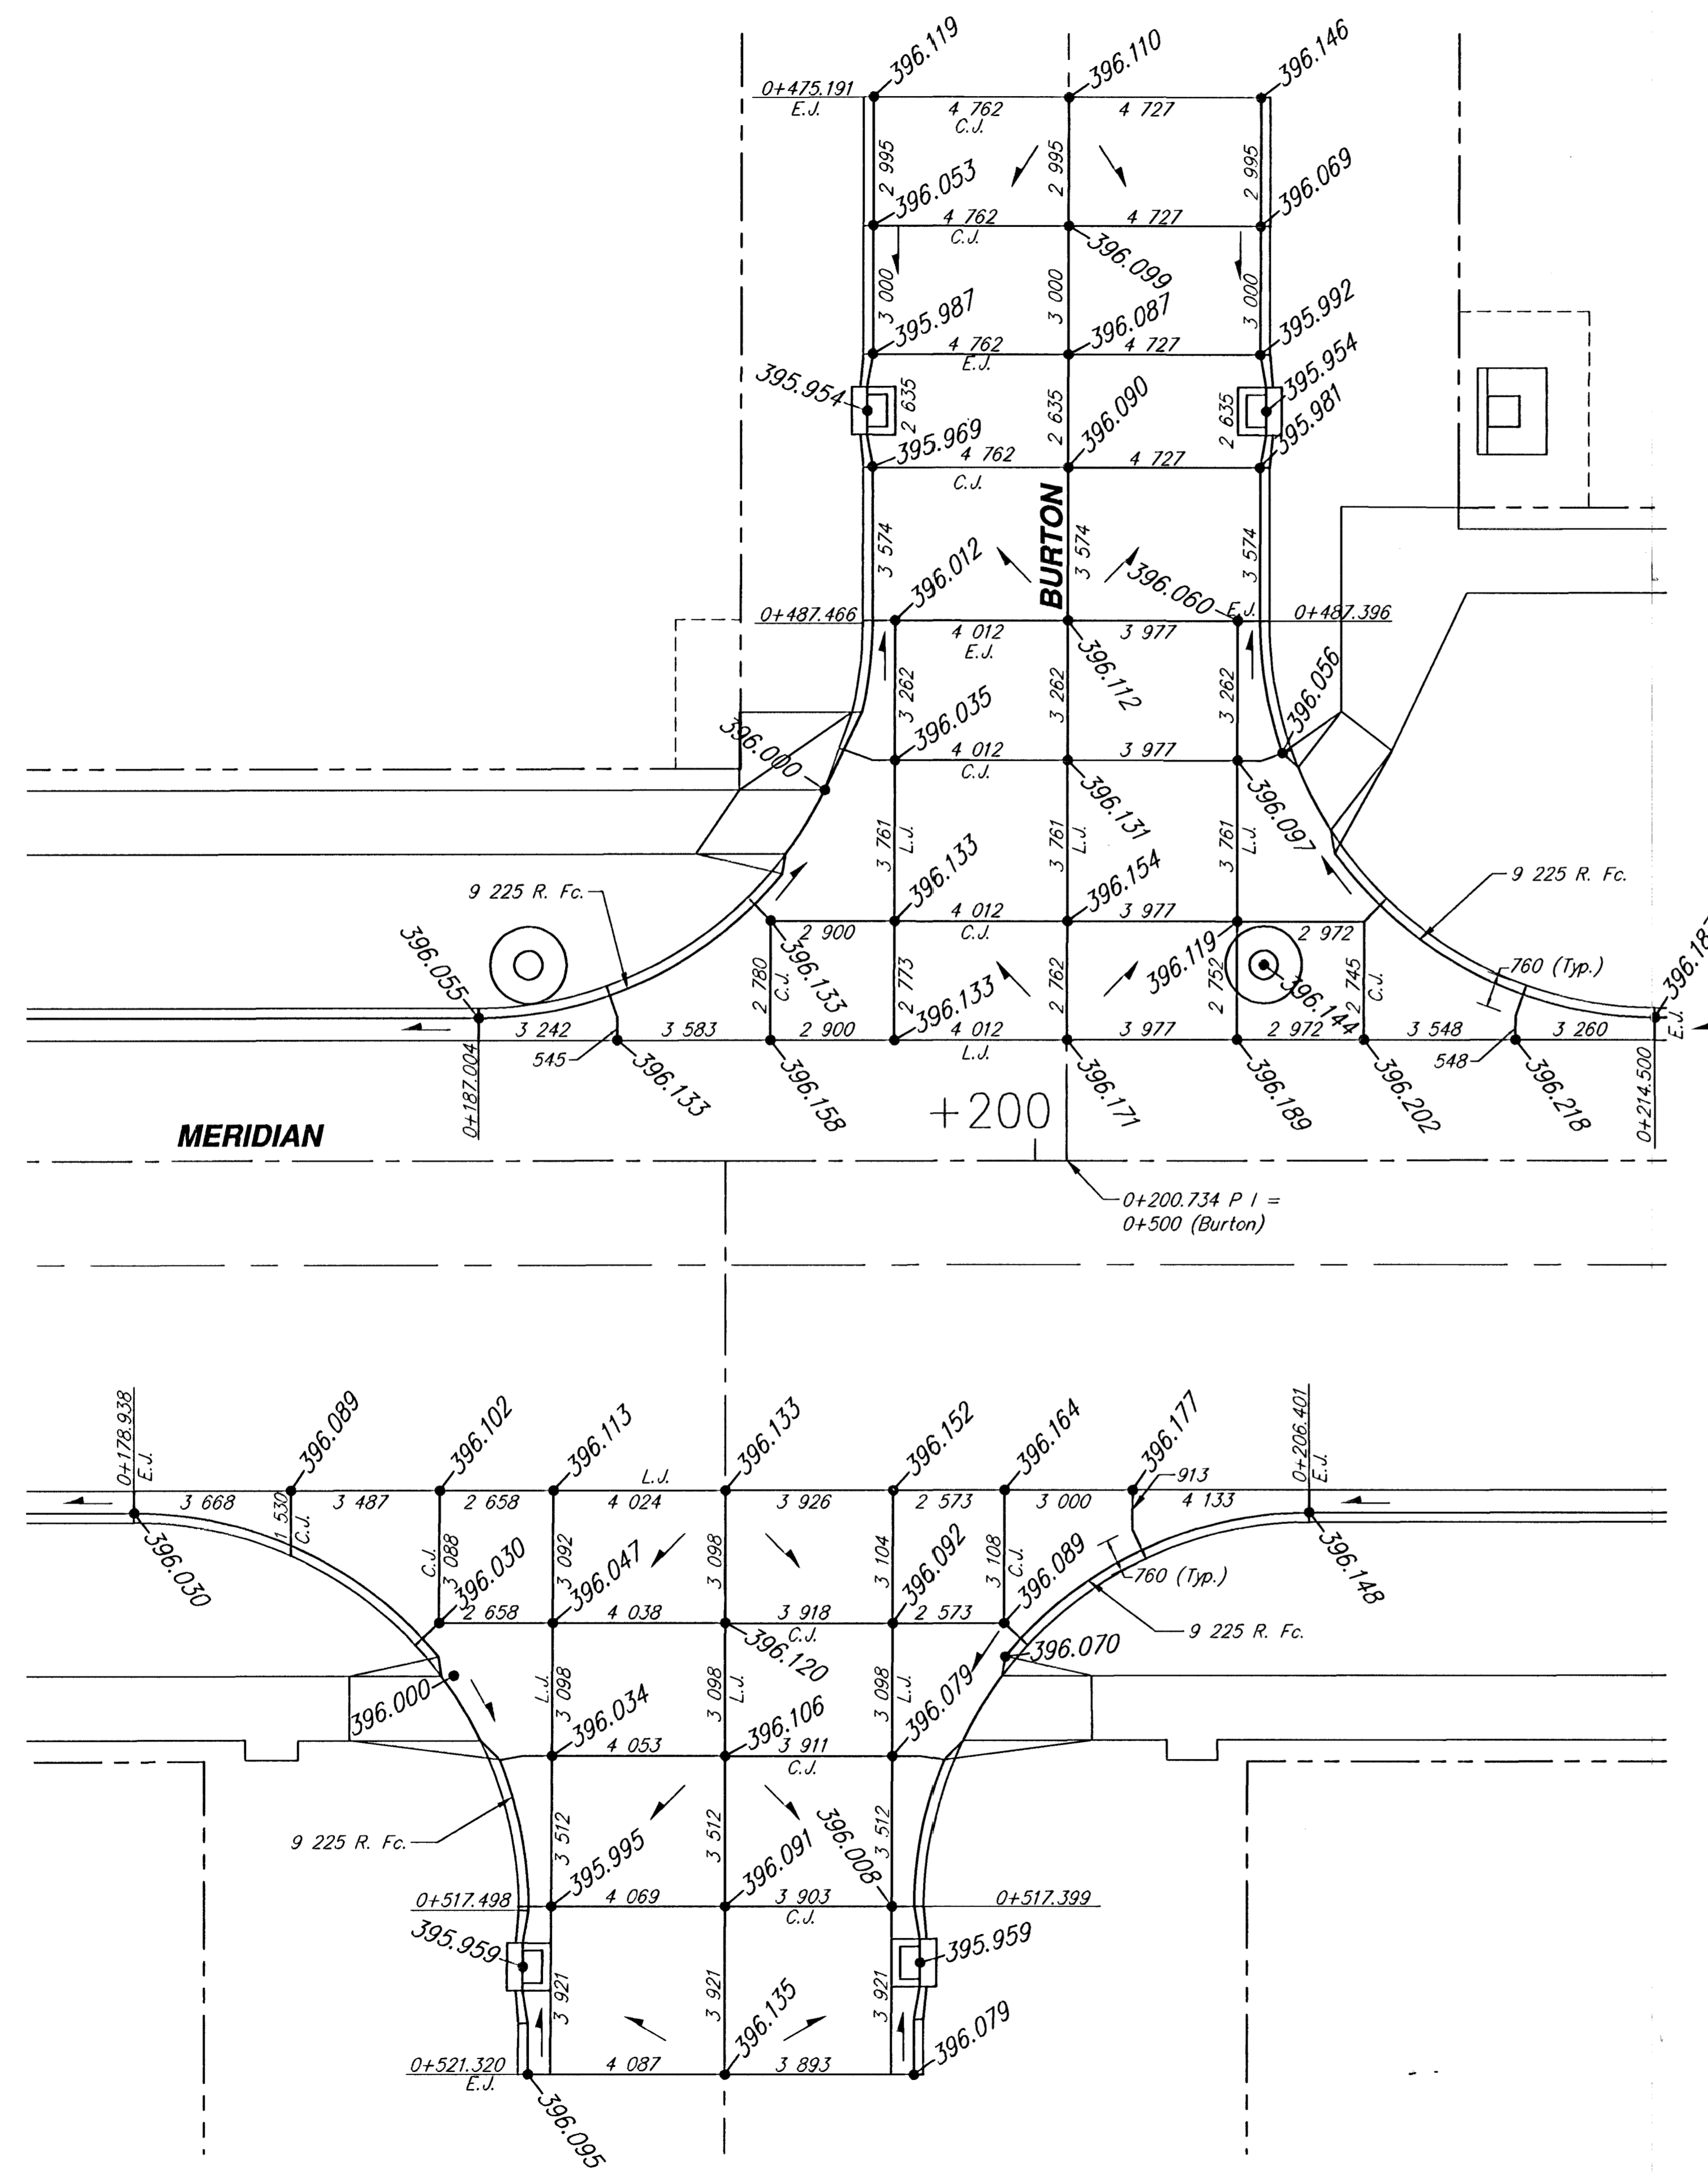

**MERIDIAN IMPROVEMENTS
INTERSECTION JOINT PLANS**

		324 NORTH MAIN WICHITA, KANSAS 67203 http://www.srb.com/~srb	318-284-8008 FAX 284-4921 E-Mail: srb@srb.com
SAVOY, RUGGLES & BOHM, P.A. ENGINEERING & SURVEYING			
PROJECT NUMBER 472-76-245-82740-000-000-001			
DRAWN J. Lang/T.E.B.	DESIGN T.C.R.	REVISED J.C.R.	DATE Jan. 8, 1999
UTILITY SRB JOB 5397		SHEET 40	TOTAL SHEETS 162