
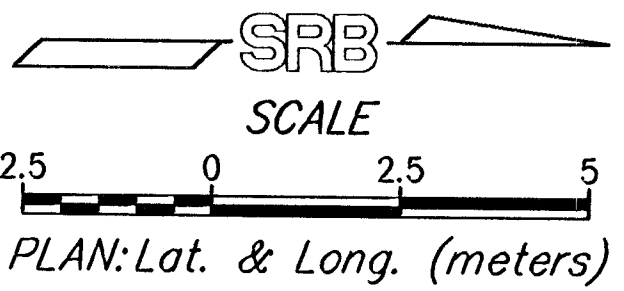


FHWA REGION NO.	STATE	PROJECT NUMBER	FISCAL YEAR	SHEET NUMBER	TOTAL SHEETS
7	KANSAS	87N-0080-01	1997	45	162

DATE	BY	REFERENCES NOTED	REFERENCES CHECKED

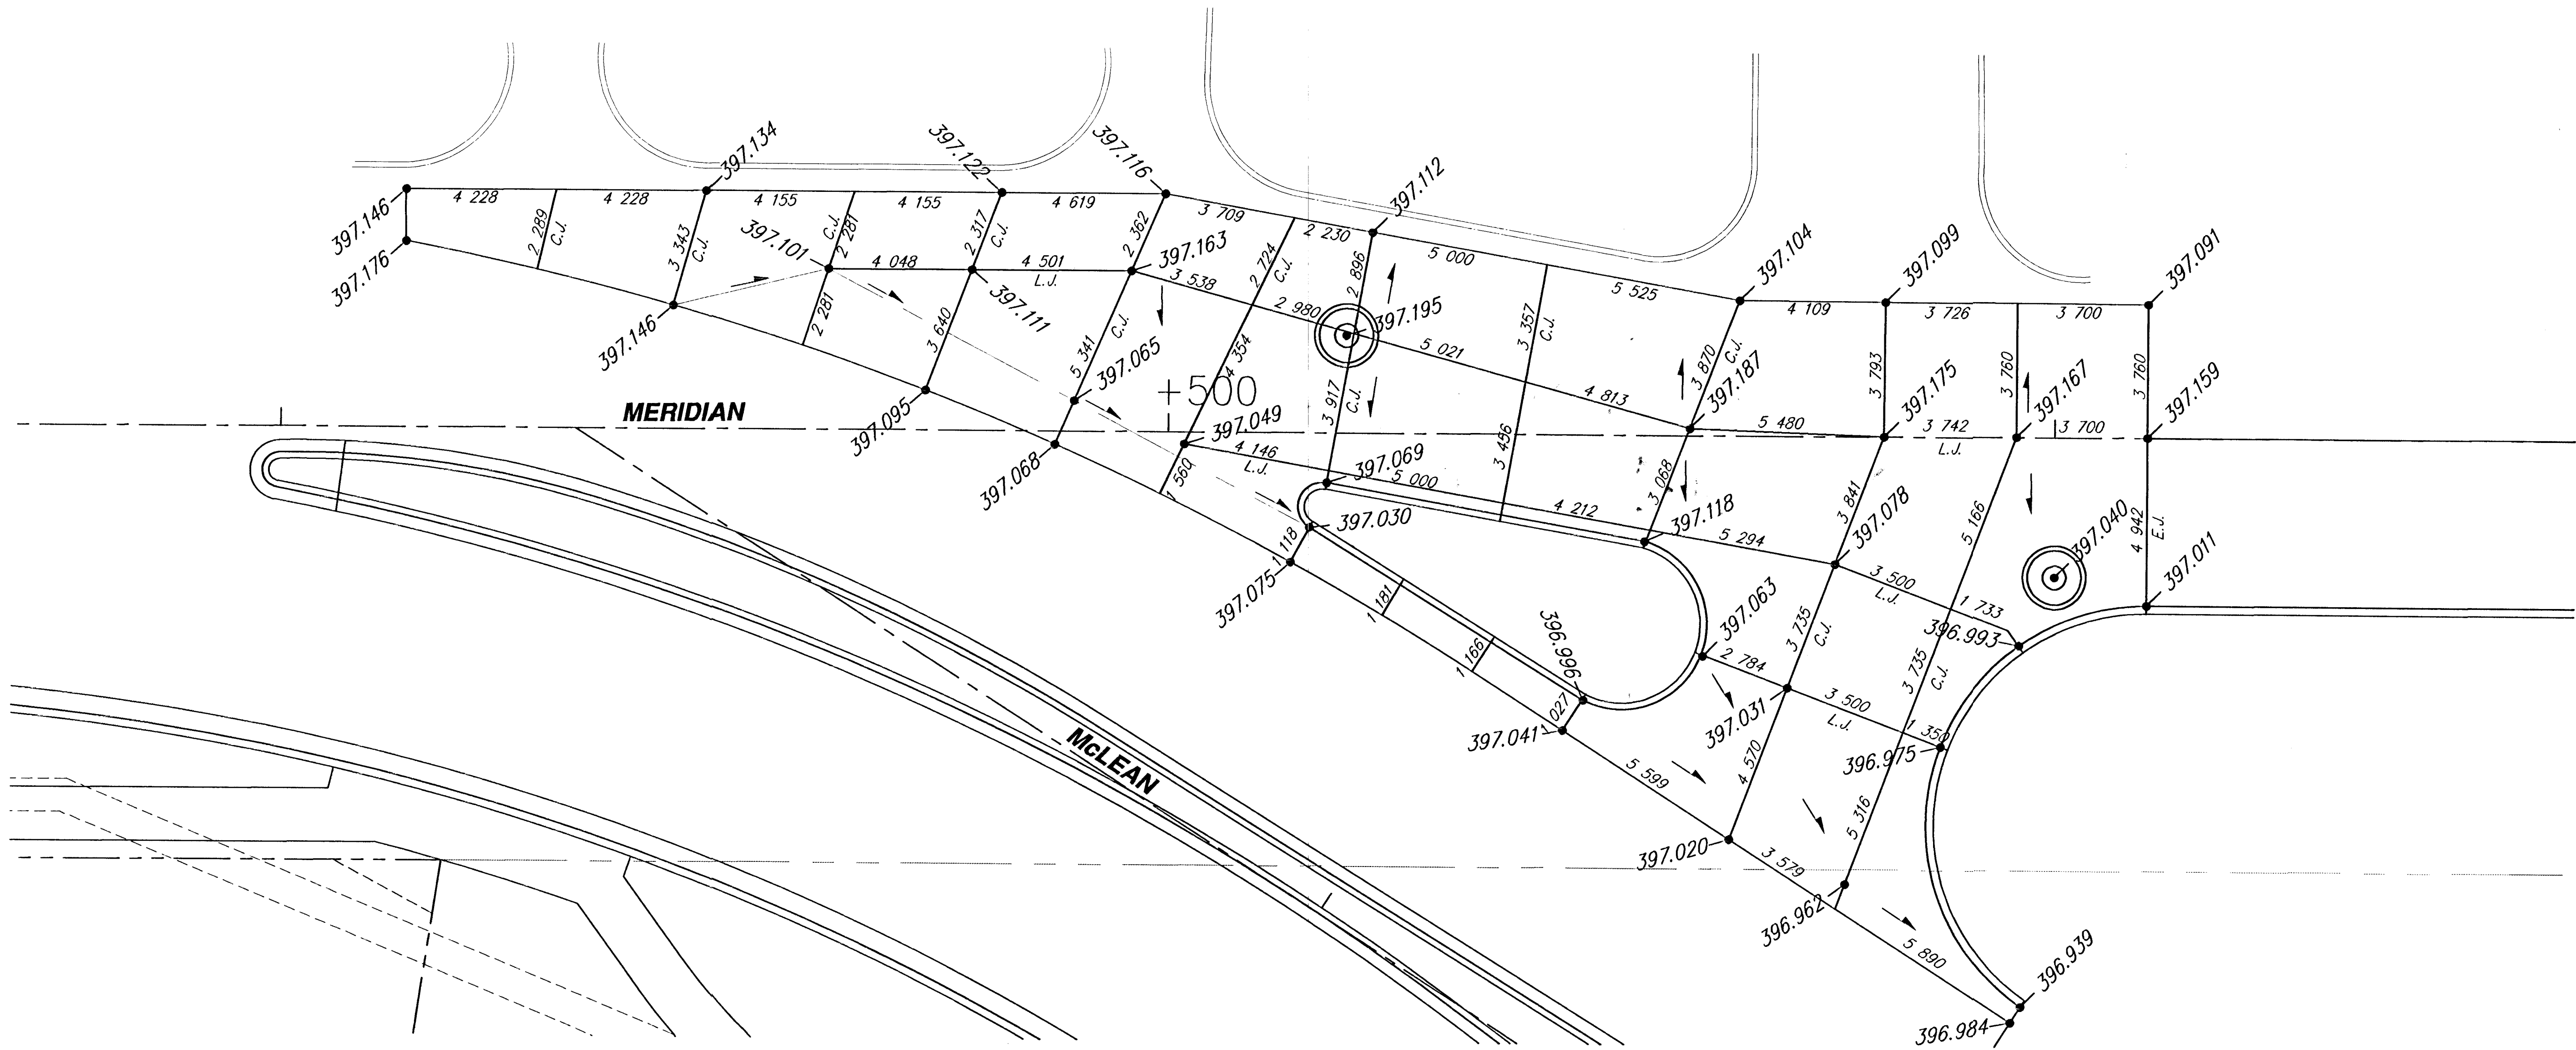

McLEAN INTERSECTION DETAILS					
SRB	924 NORTH MAIN		316-264-8008		REVISED
	WICHITA, KANSAS 67203		FAX 264-4621		
	http://www.feat.com/~srb		E-Mail: wro@feat.com		
SAVOY, RUGGLES & BOHM, P. A. ENGINEERING & SURVEYING					
PROJECT NUMBER 472-76-245-82740-000-000-001					
DRAWN T.E.B.	DESIGN T.C.R.	REVIEW JCR	DATE Jan. 7, 1999	UTILITY 539T	SHEET 45 162