



- QUANTITIES:**
- PIPE: 8" C900 PVC - 908.7', 8" DICL - 3.0'
  - VALVES: 8" - 2
  - HYDRANT: RELOCATED - 1
  - SERVICES: LONG - 12, SHORT - 1

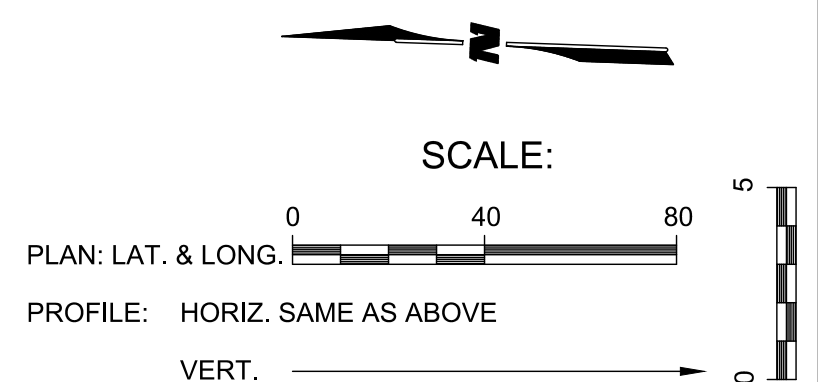

**WATERLINE 2S**

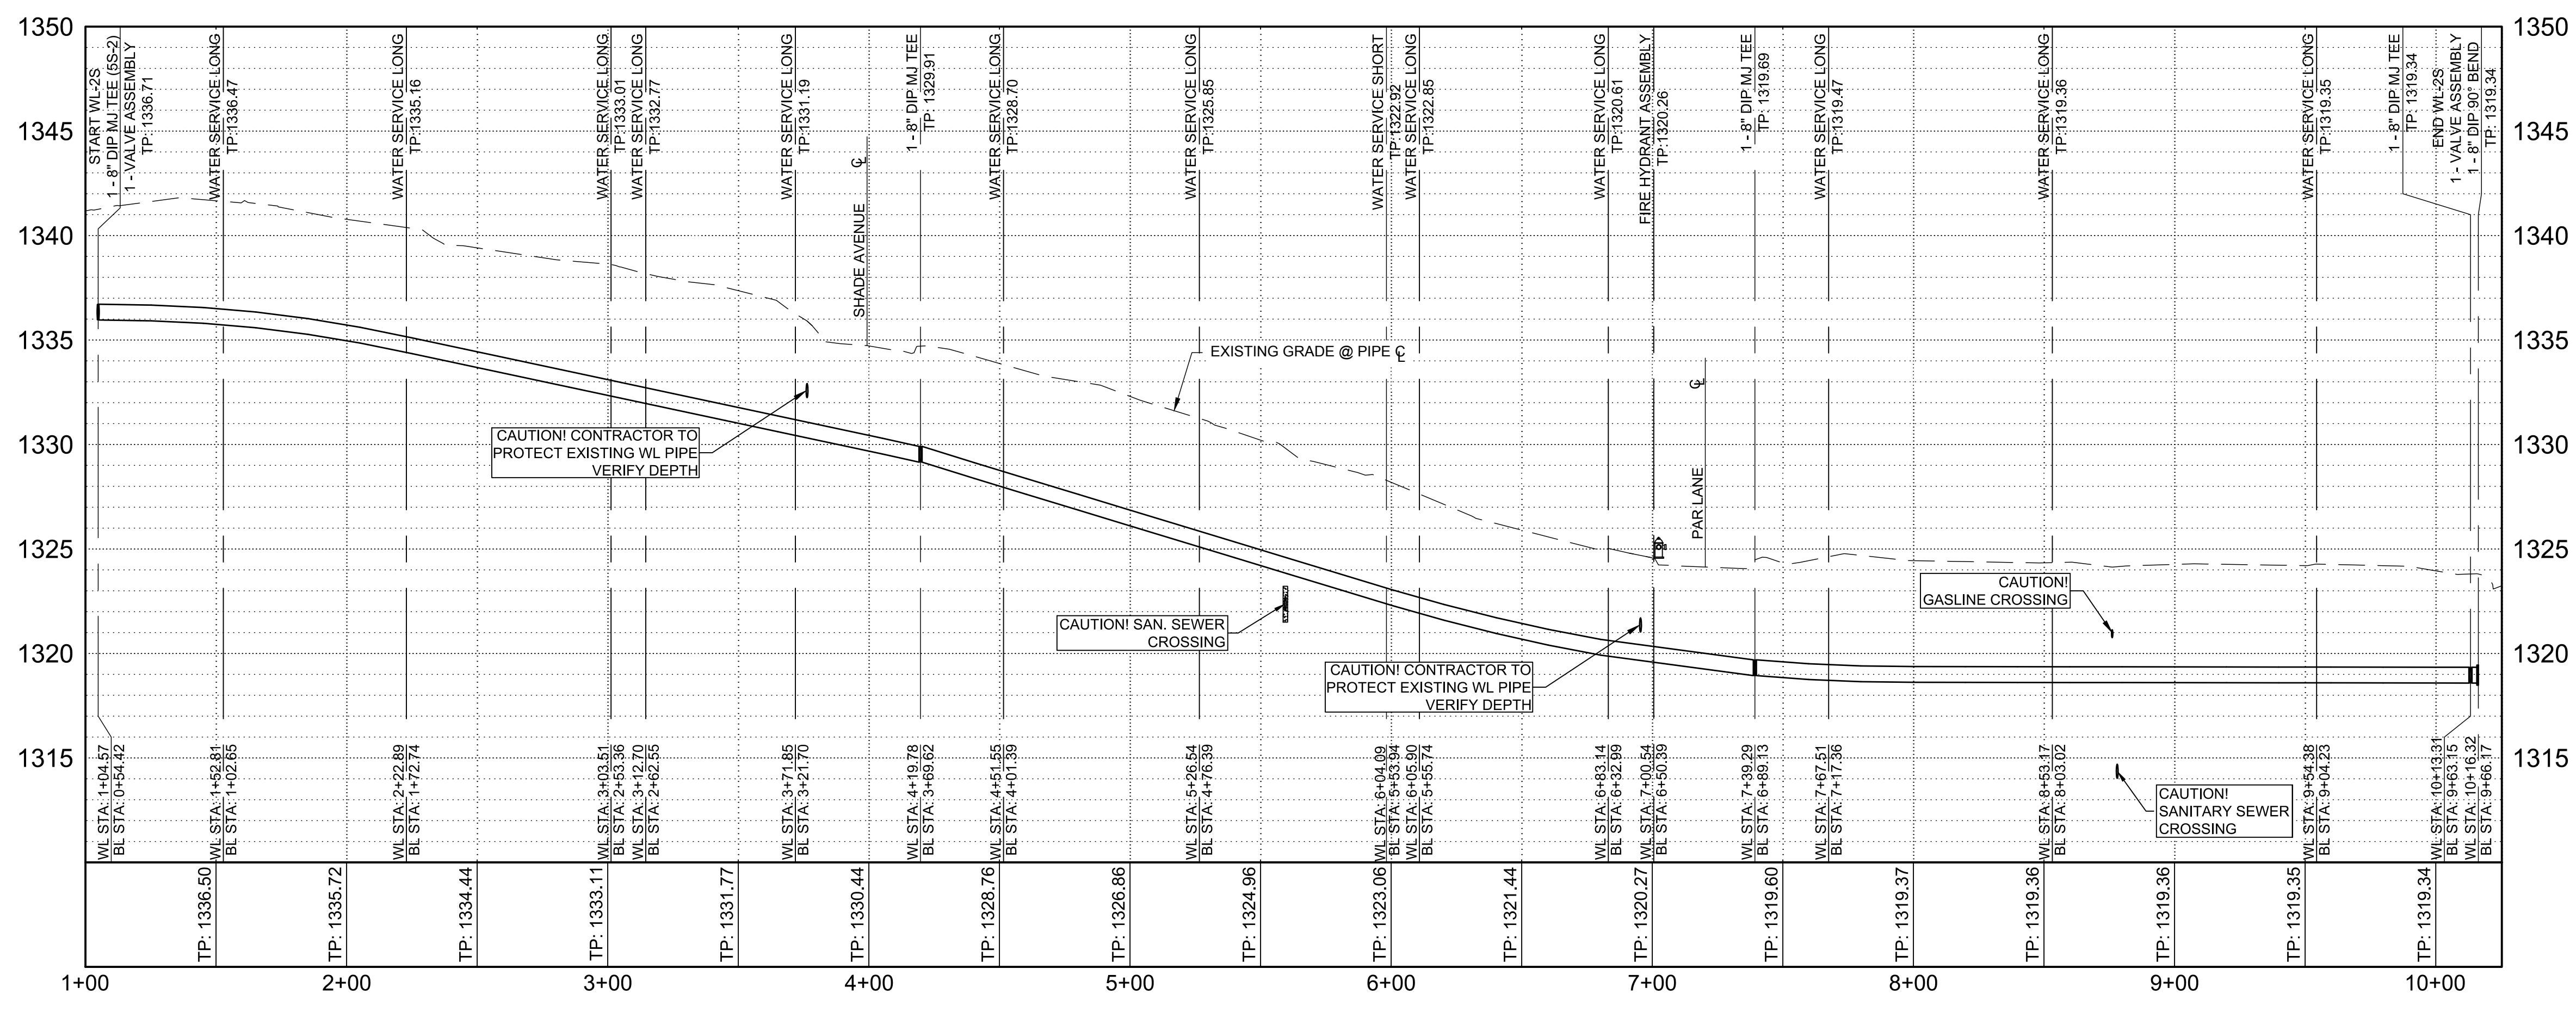

M:\FIS\14-600-509-00\CAD\SSHEETS\Deliverables\07\_2017\14-600-509-00\South PNP\1-2S.dwg 8/17/2017 1:20 PM

WICHITA COUNTRY ACRES  
WATER MAIN REPLACEMENT PHASE 2B  
WATERLINE 2S PLAN & PROFILE  
CITY OF WICHITA PROJECT NO. 448-90711

1700 EAST BORN AVE  
SALINA, KS 67401  
PHONE: 785-827-0833  
FAX: 785-827-0836  
WWW.WILSON-AND-COMPANY.COM

Designed By: BPS  
Drawn By: DCK  
Job No.: 14-600-509-00  
Date: FEBRUARY 2016

