


FHWA REGION NO.	STATE	PROJECT NUMBER	FISCAL YEAR	SHEET NUMBER	TOTAL SHEETS
7	KANSAS	87N-0080-01	1997	47	162

BY	DATE
REFERENCES NOTED	
REFERENCES CHECKED	

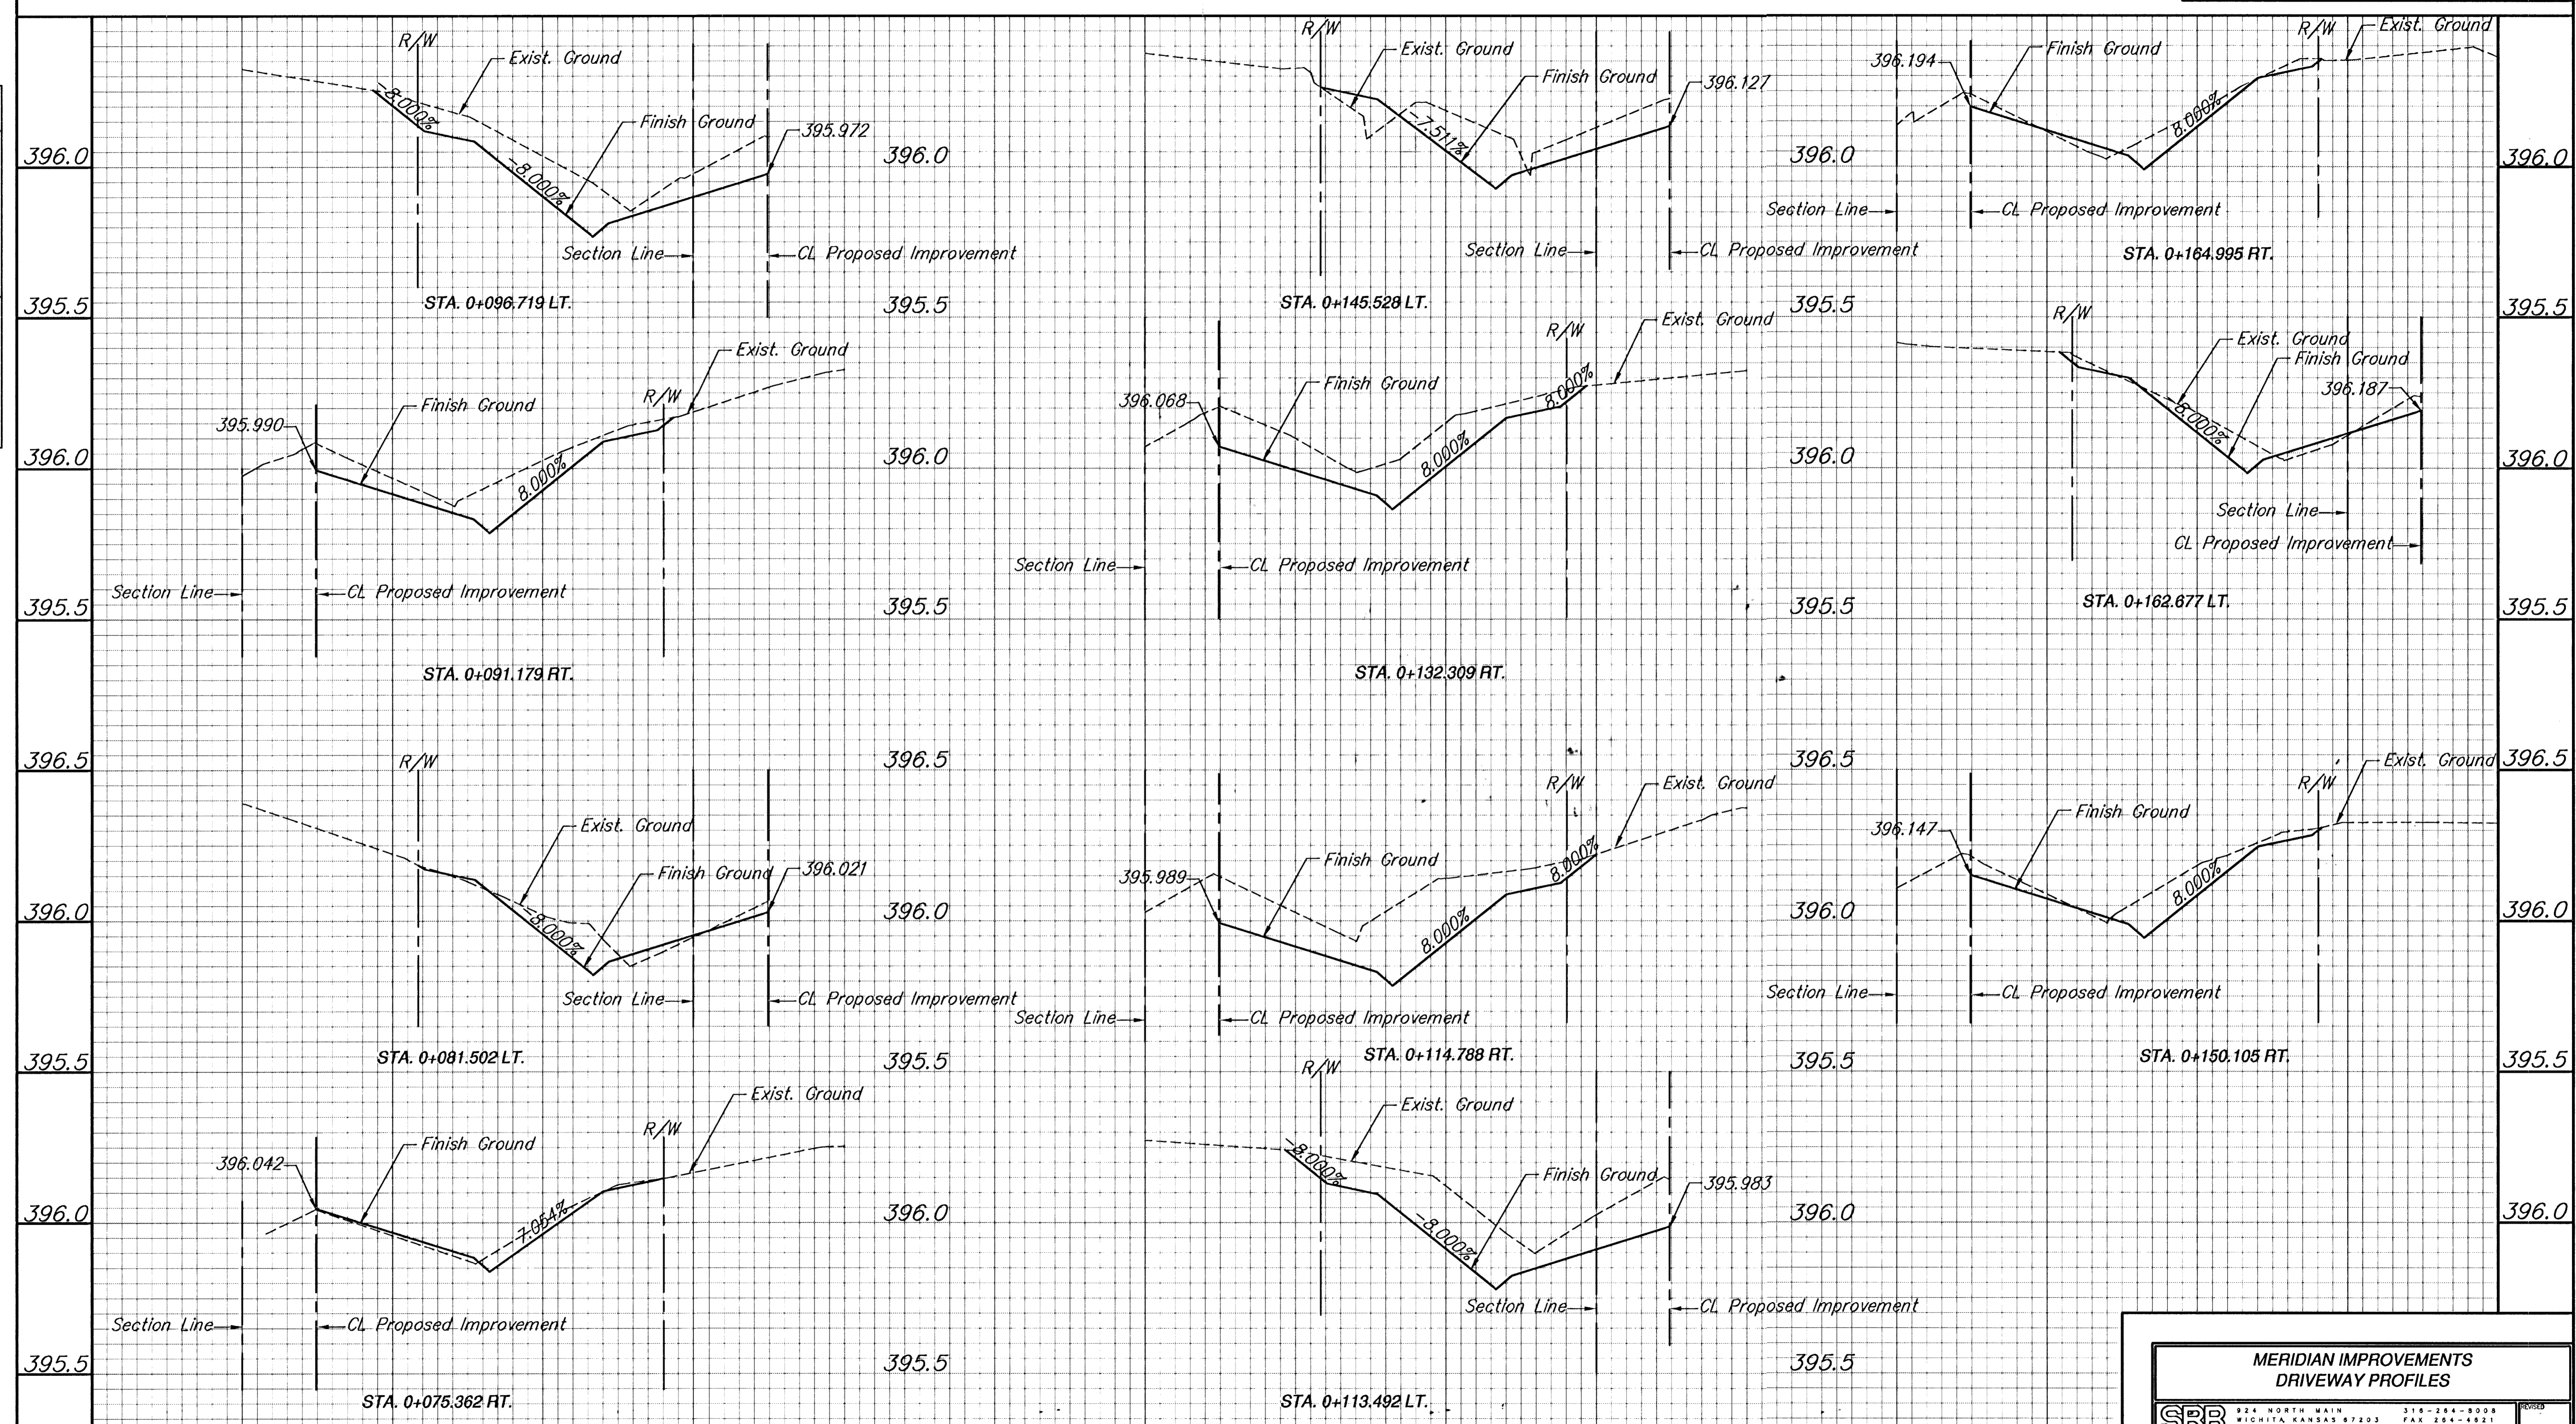

**MERIDIAN IMPROVEMENTS  
DRIVEWAY PROFILES**

	924 NORTH MAIN WICHITA, KANSAS 67203 http://www.teltek.com/~srb	316-264-8009 FAX 264-4821 E-Mail: srb@teltek.com	REVISED 47 162
	<b>SAVOY, RUGGLES &amp; BOHM, P. A.</b> ENGINEERING & SURVEYING		
PROJECT NUMBER <b>472-76-245-82740-000-001</b>			
DRAWN T.E.B.	DESIGN T.C.R.	CHECKED JCR	DATE July 9, 1998