
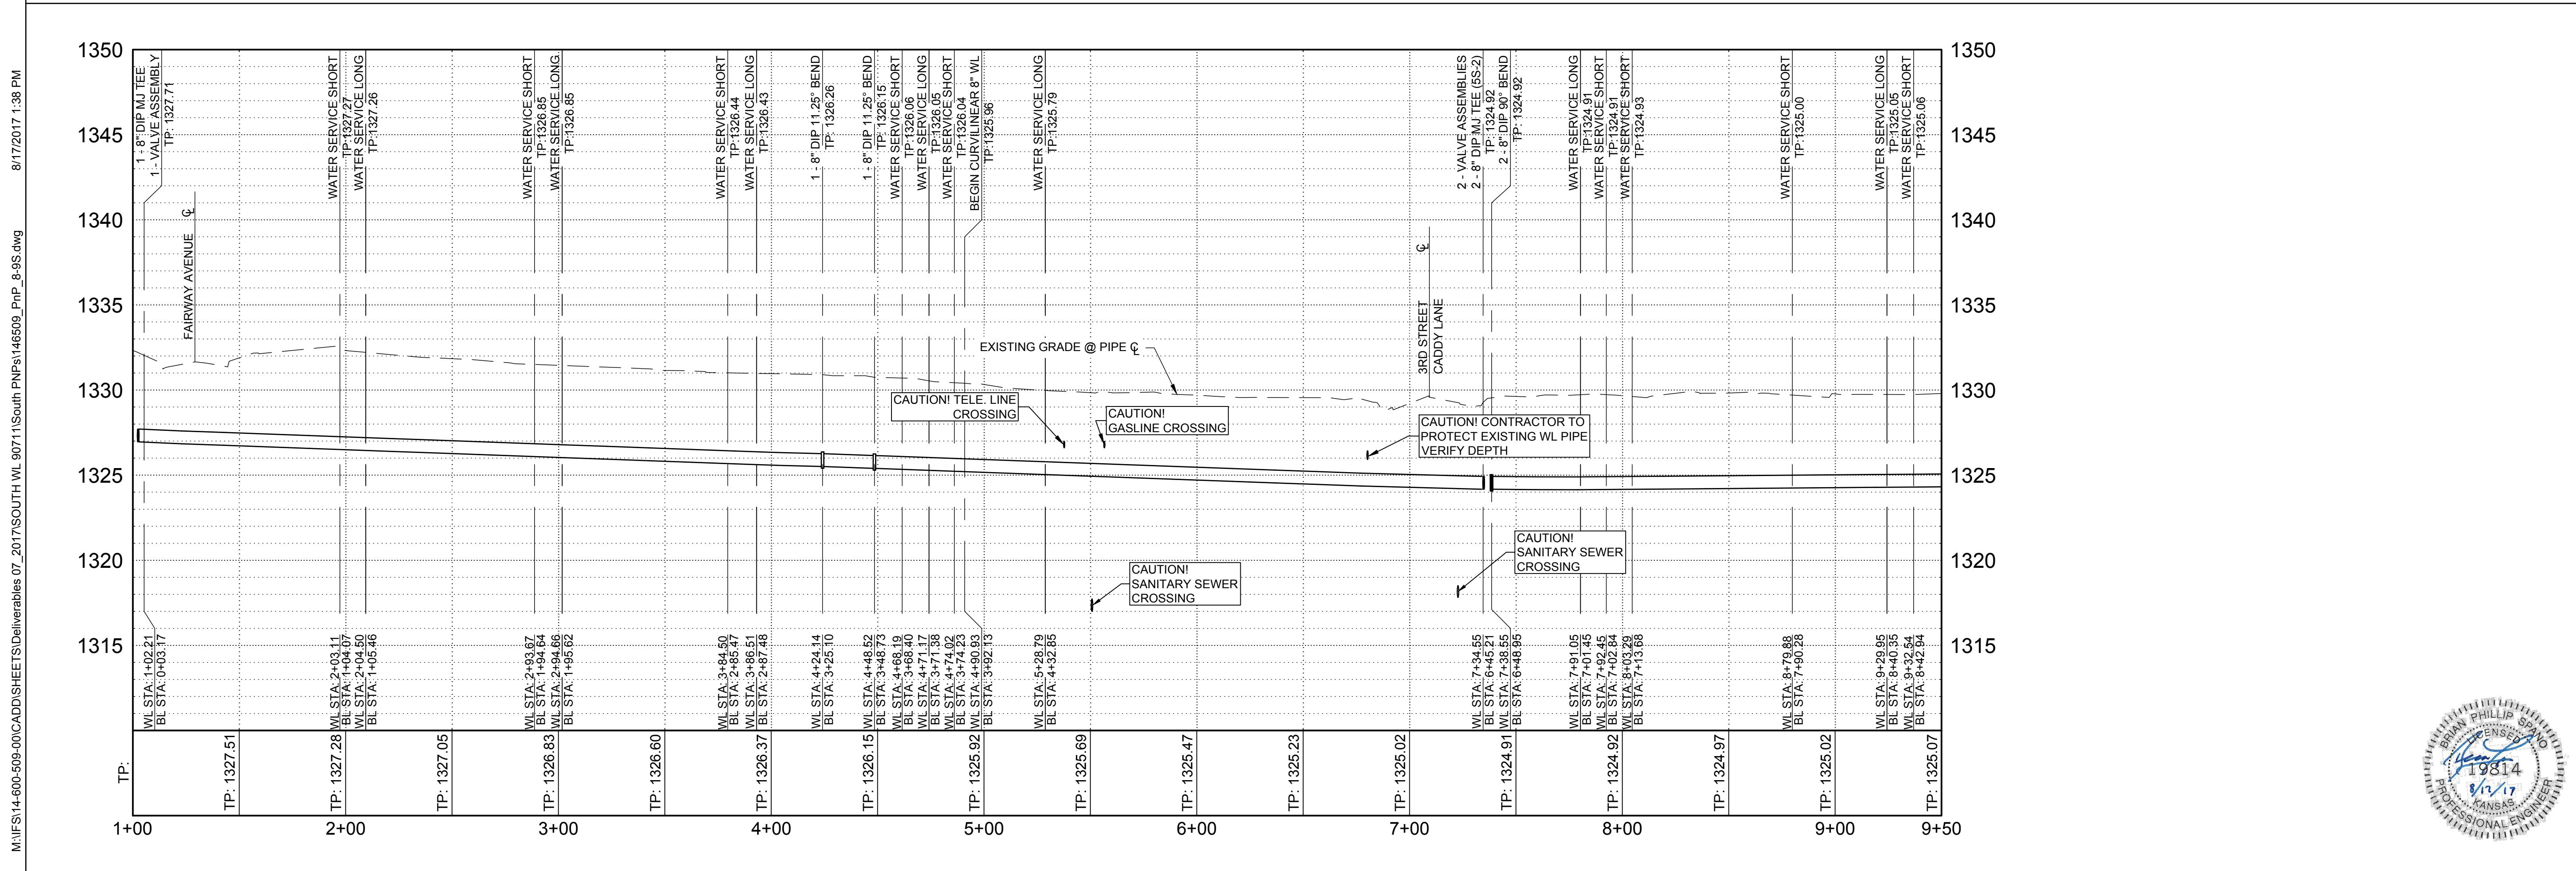


QUANTITIES:
 PIPE:
 8" C900 PVC - 843.8'
 8" DICL - 8.0'
 VALVES:
 8" - 3
 HYDRANT:
 NEW - 0
 SERVICES:
 LONG - 7
 SHORT - 9

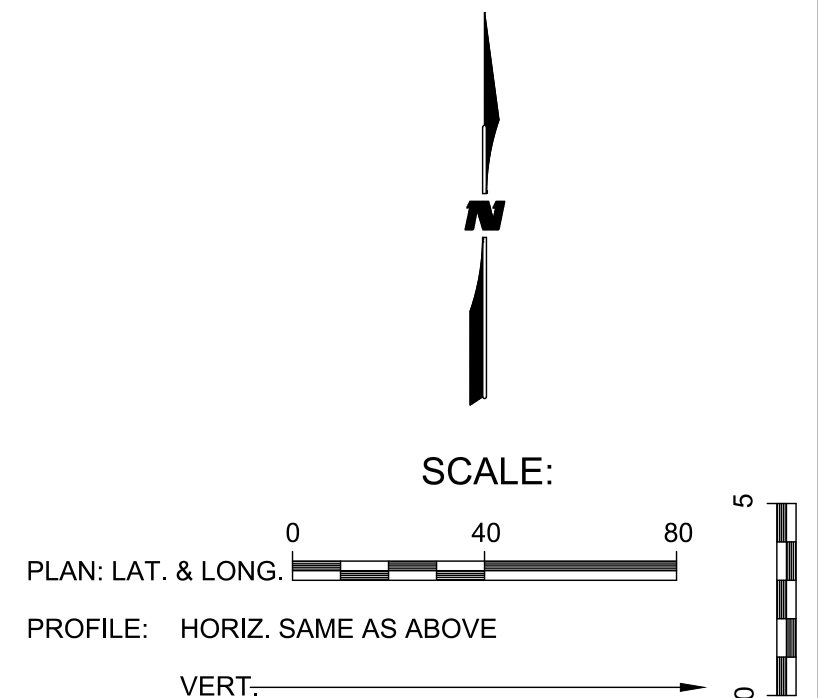

M:\FS14-600-509-00\CADD\SHEETS\Deliverables 07_2017\SOUTH WL 90711\SOUTH PNP's\146509_PNP_8-9S.dwg 8/17/2017 1:38 PM

WICHITA COUNTRY ACRES
 WATER MAIN REPLACEMENT PHASE 2B
 WATERLINE 9S PLAN & PROFILE

CITY OF WICHITA PROJECT NO. 448-90711

| | | | |
|-------------|-----|------|---------------|
| Designed By | BPS | Date | FEBRUARY 2016 |
| Drawn By | DCK | | |

SHEET 26



WILSON & COMPANY
 1700 EAST BROWN AVE
 SALINA, KS 67401
 PHONE: 785-827-0833
 FAX: 785-827-0839
 WWW.WILSONCO.COM