

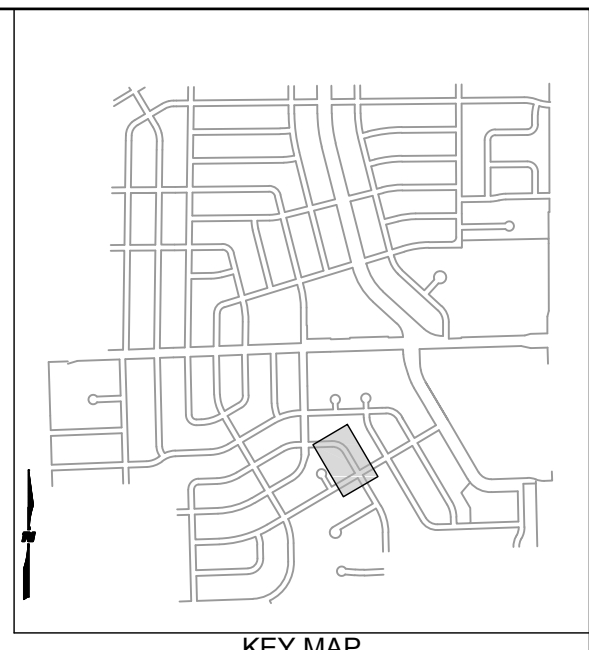
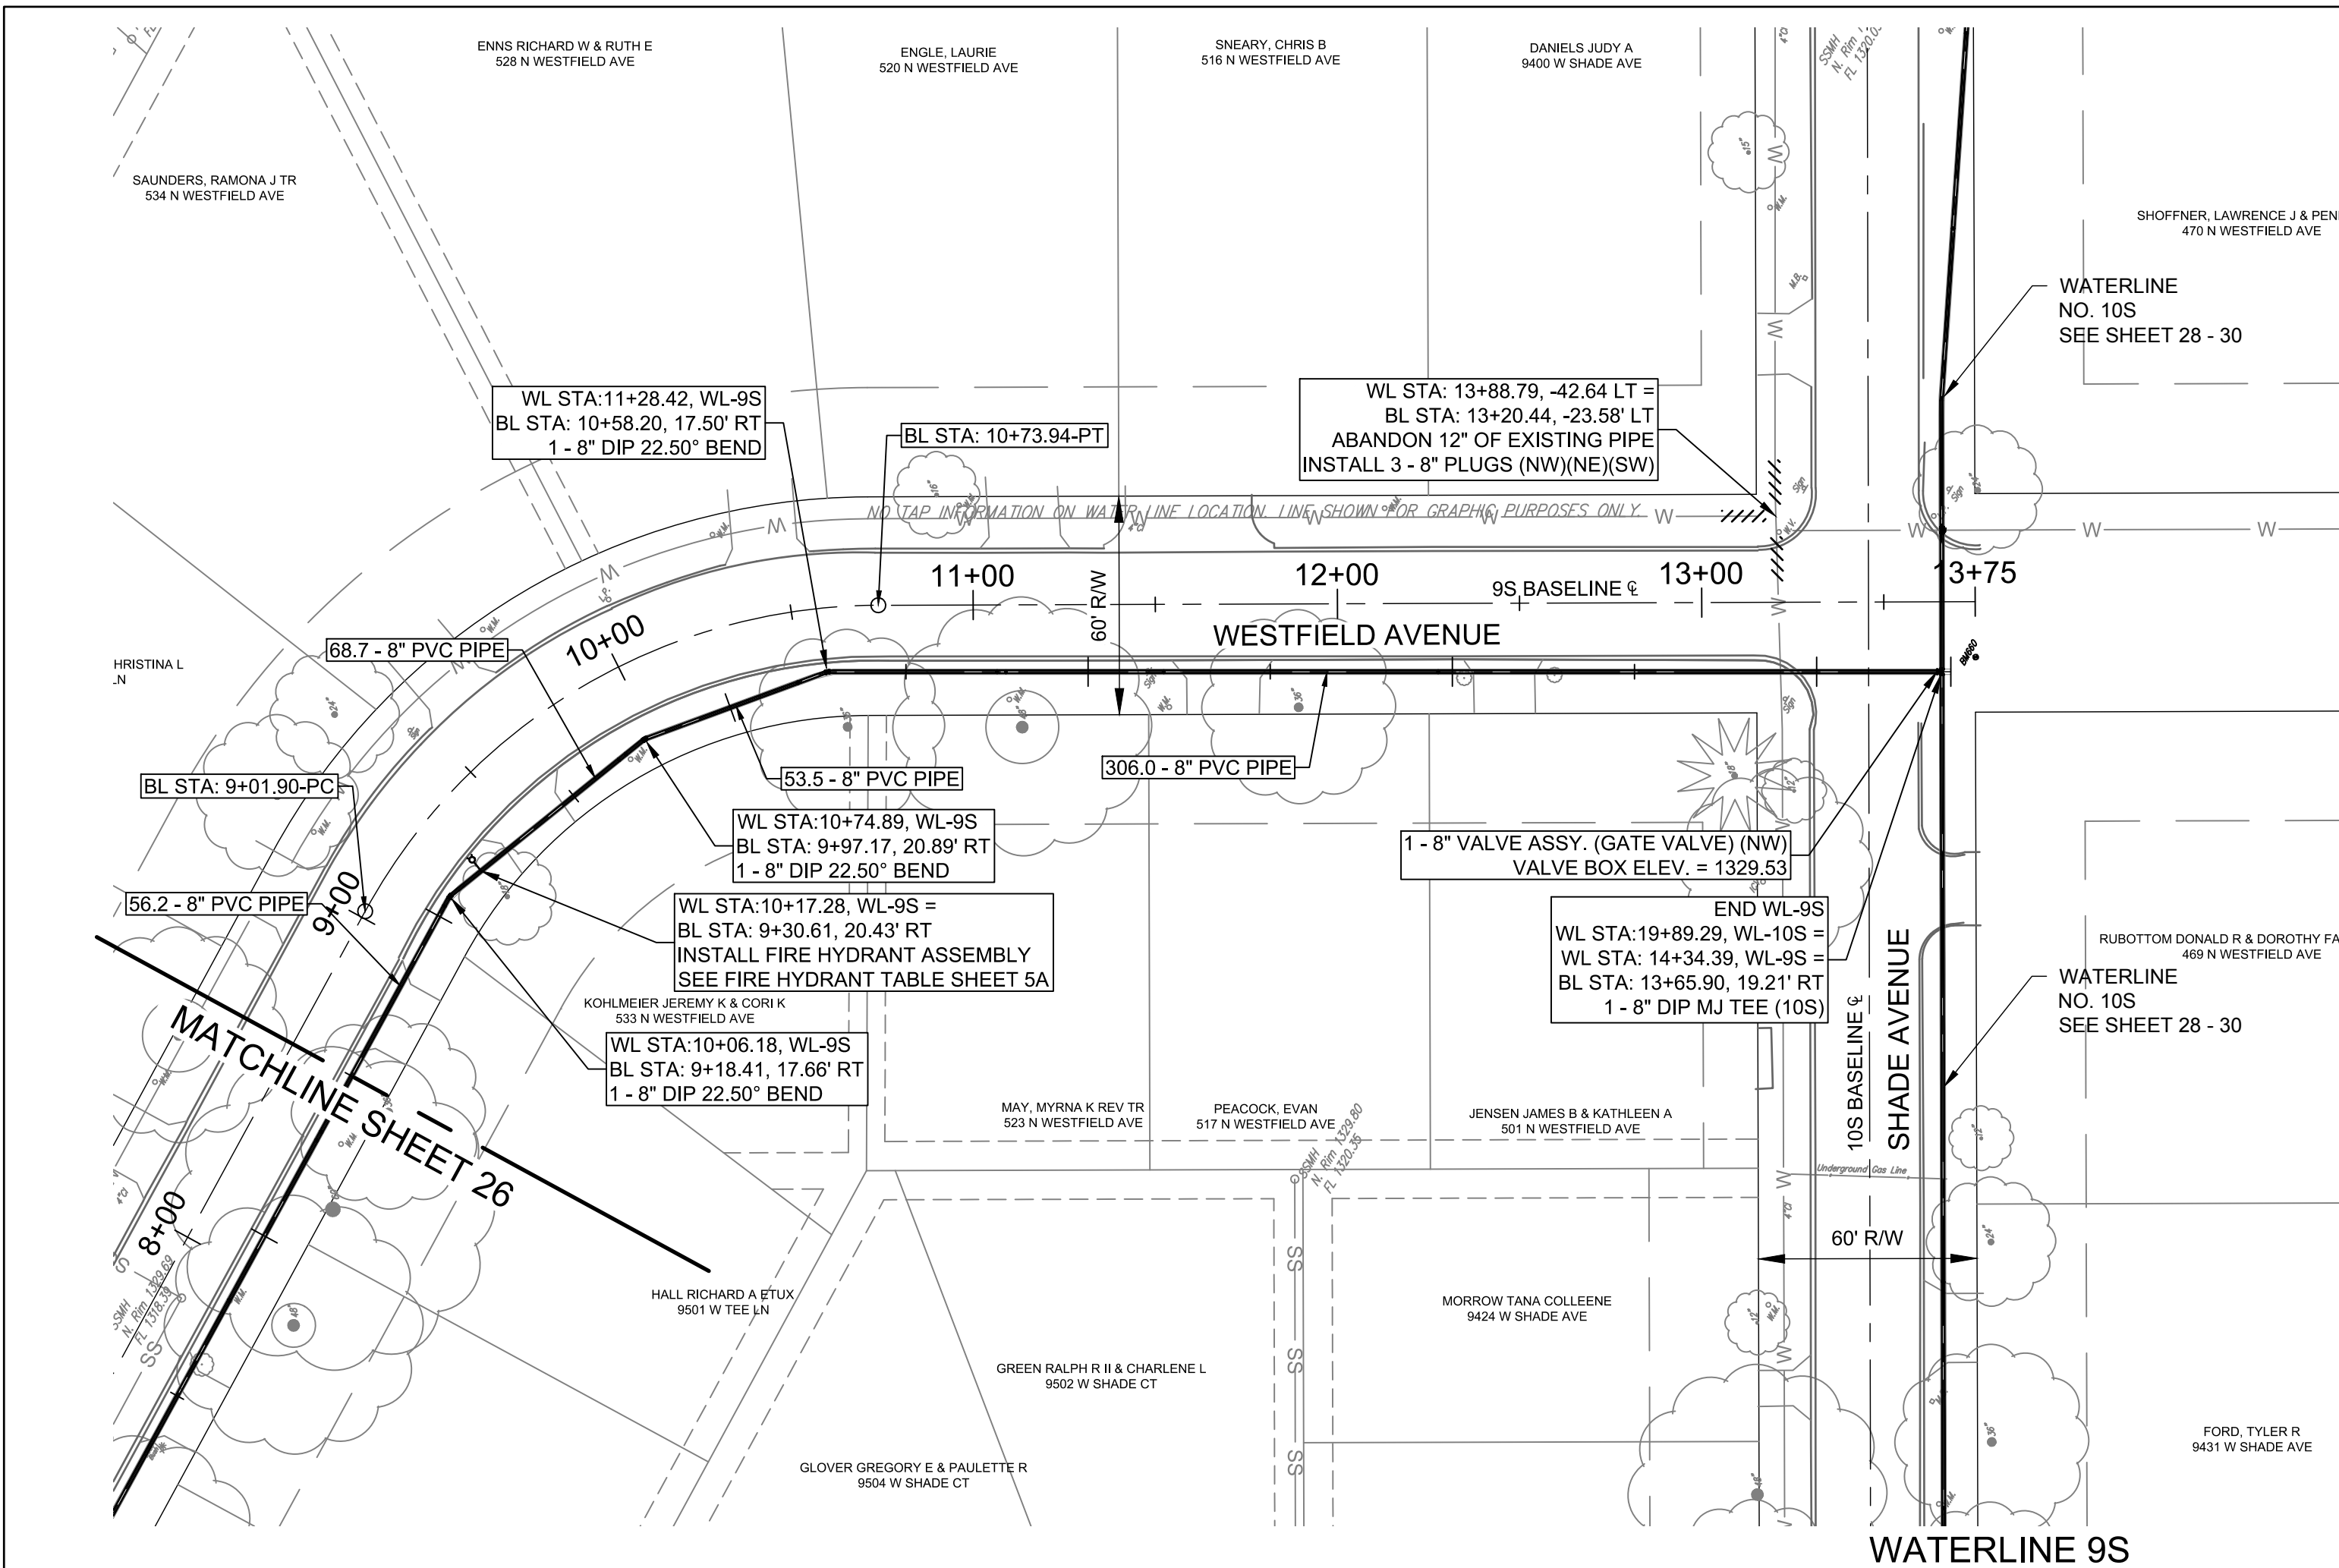


M:\FS14-600-509-00\ADDS\SHETS\Deliverables 07_2017\11\South PNP\8-9S.dwg 8/17/2017 1:38 PM

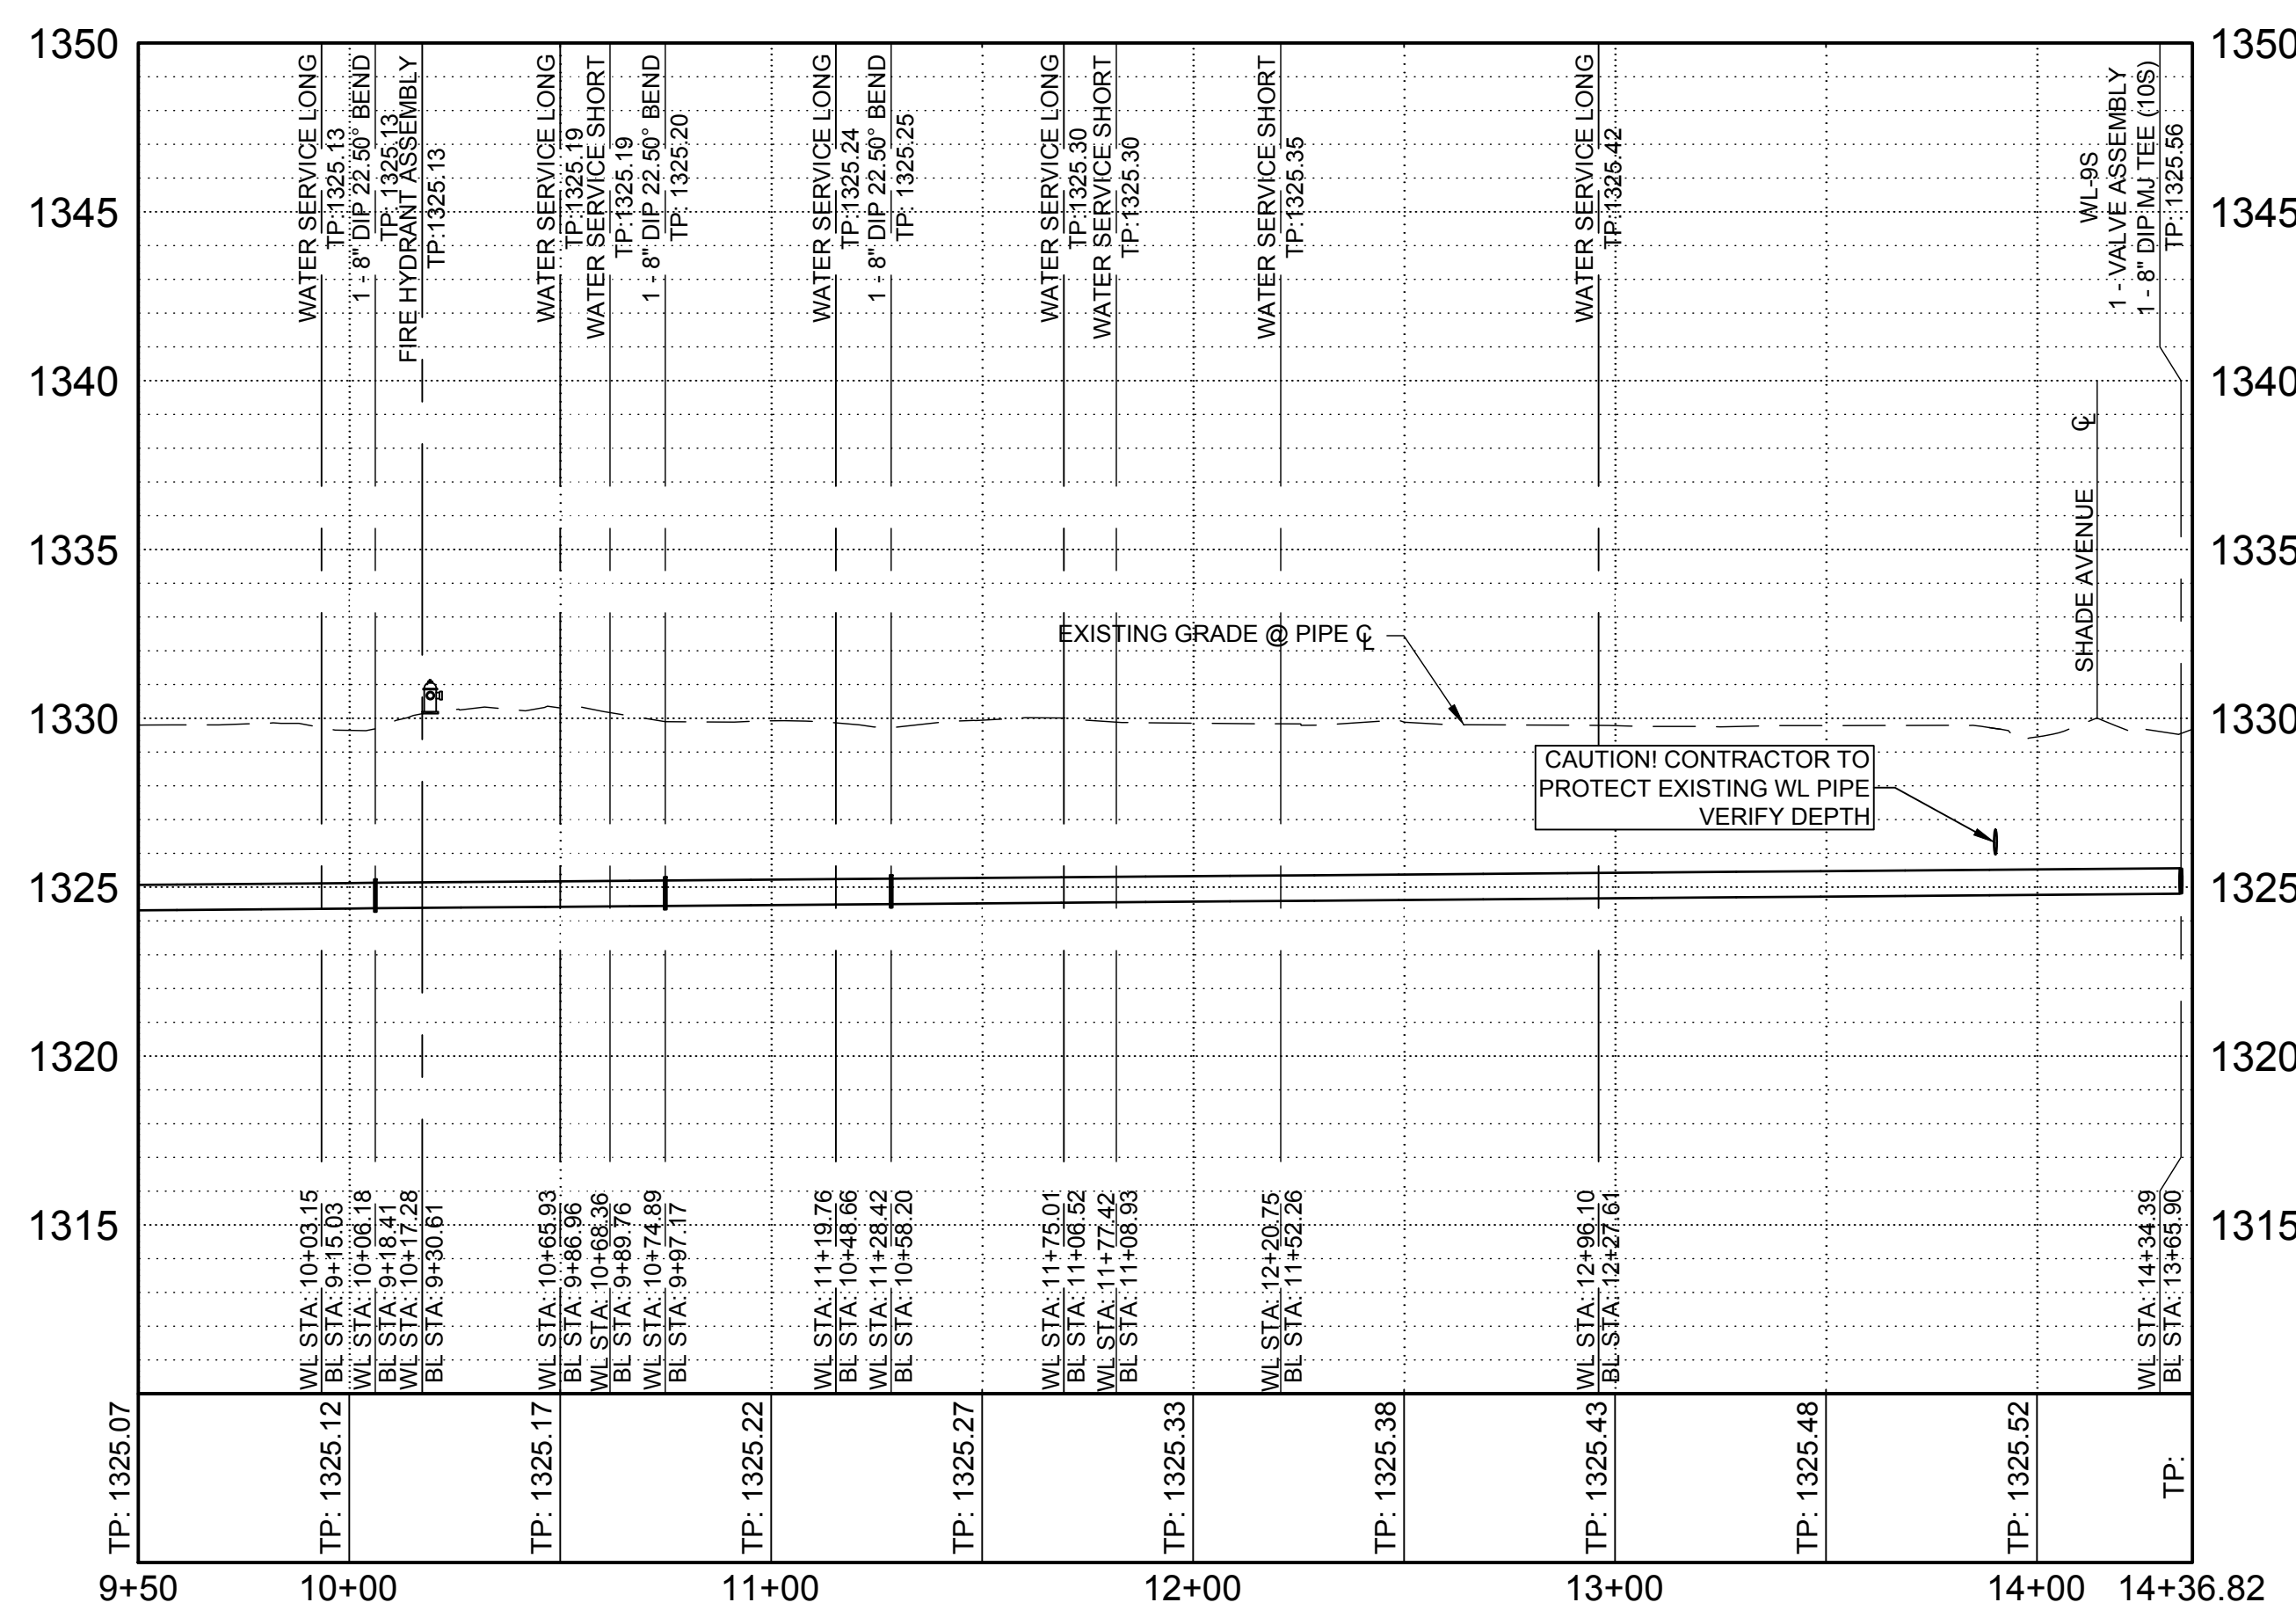

- QUANTITIES:**
- PIPE: 8" C900 PVC - 484.4'
 - VALVES: 8" - 1
 - HYDRANT: NEW - 1
 - SERVICES: LONG - 5, SHORT - 3

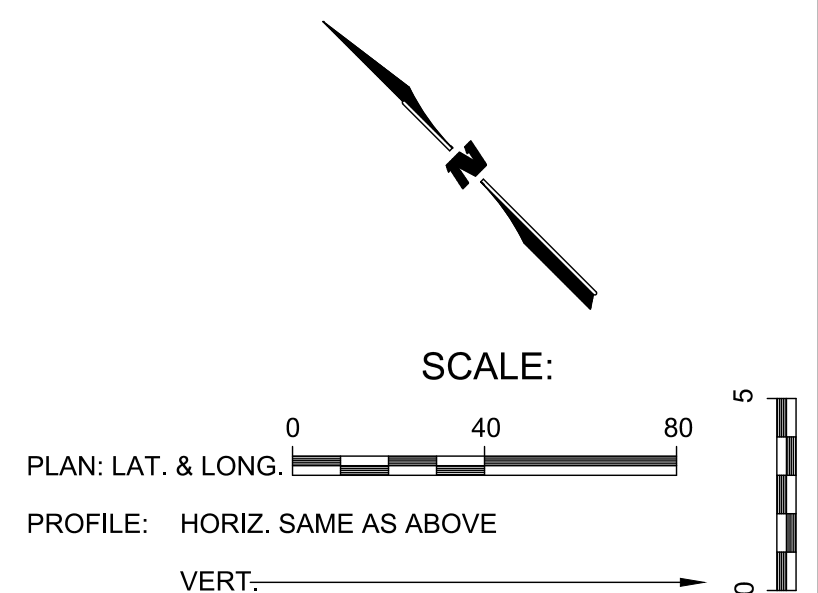

1700 EAST IRON AVE
SALINA, KS 67401
PHONE: 785-827-0833
FAX: 785-827-0838
WWW.WILSONANDCOMPANY.COM



WILSON & COMPANY
Designed By: BPS
Drawn By: DCK
Job No.: 14-600-509-00
Date: FEBRUARY 2016