


BY	DATE
REFERENCES NOTED	REFERENCES CHECKED

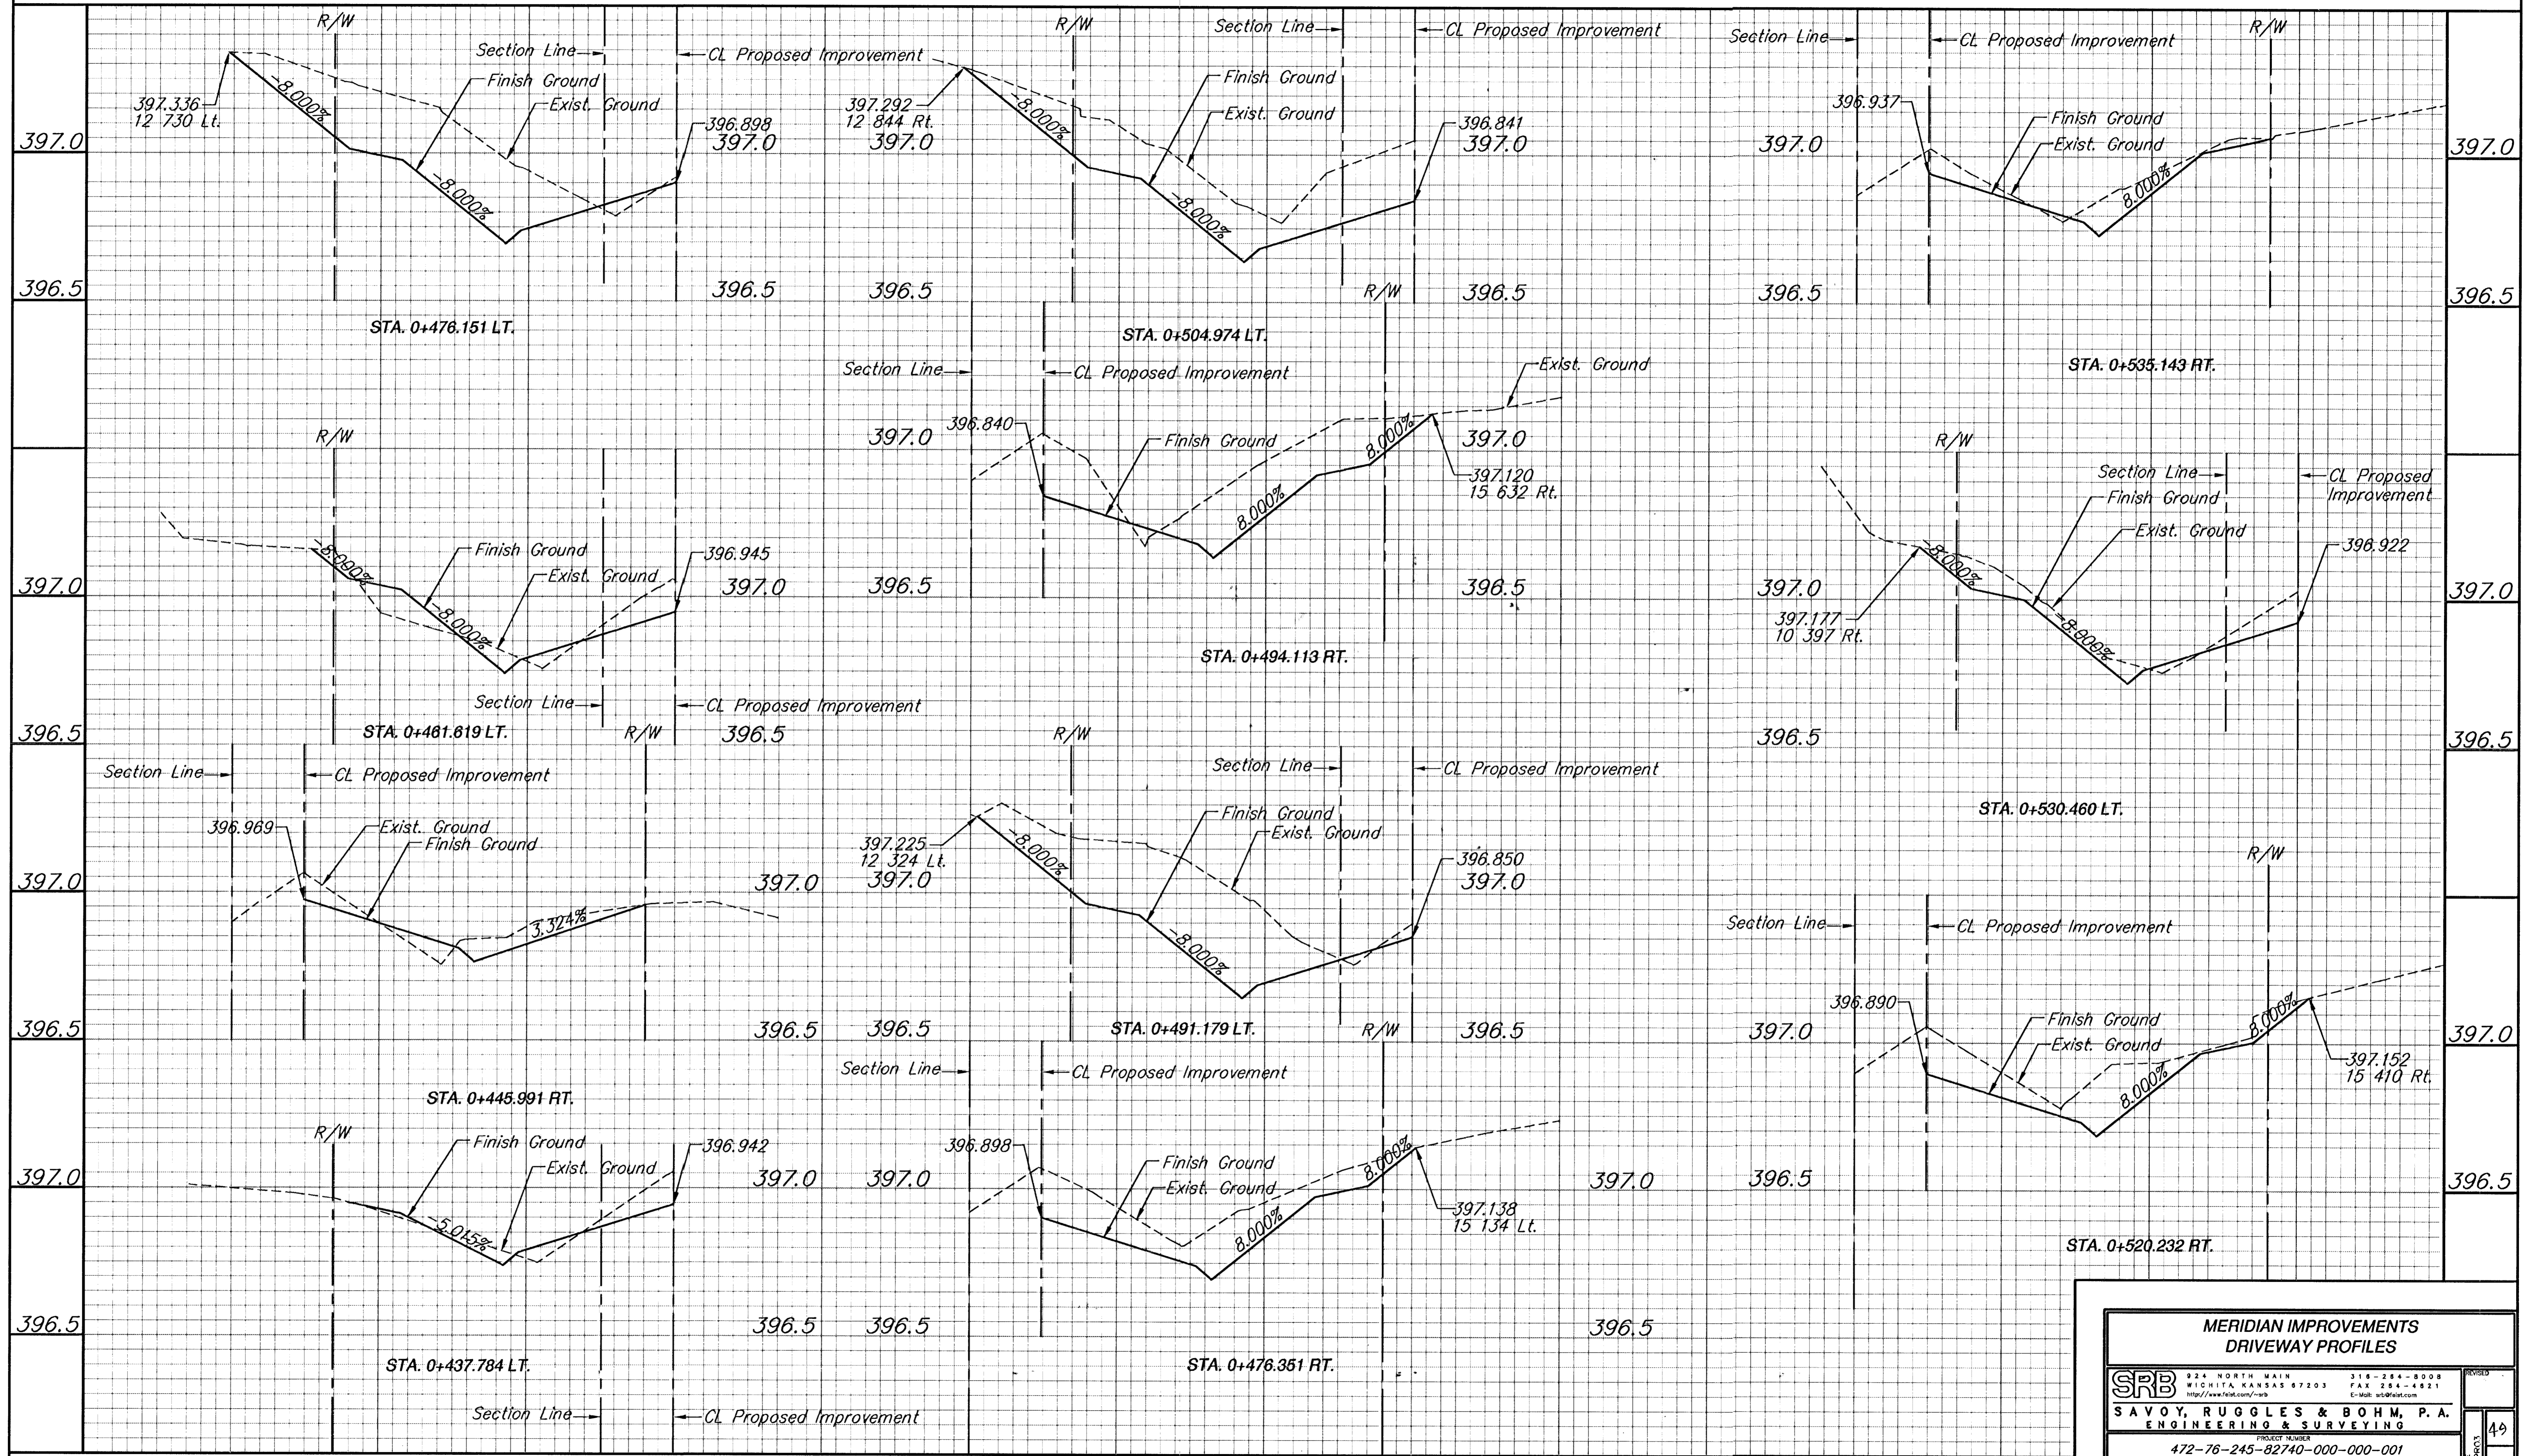

MERIDIAN IMPROVEMENTS DRIVEWAY PROFILES			
SRB	924 NORTH MAIN WICHITA, KANSAS 67203 http://www.fst.com/~srb	316-264-8008 FAX 264-4621 E-Mail: wdb@st.com	REVISED
SAVOY, RUGGLES & BOHM, P.A. ENGINEERING & SURVEYING			
PROJECT NUMBER 472-76-245-82740-000-000-001			
DESIGN	DATE	UTILITY	JOB
T.E.B.	Sept. 28, 1997		539T
			49
			162