


REGION NO.	STATE	PROJECT NUMBER	YEAR	SHEET NUMBER	TOTAL SHEETS
7	KANSAS	87N-0080-01	1997	50	162

BY	DATE
REFERENCES NOTED	
REFERENCES CHECKED	

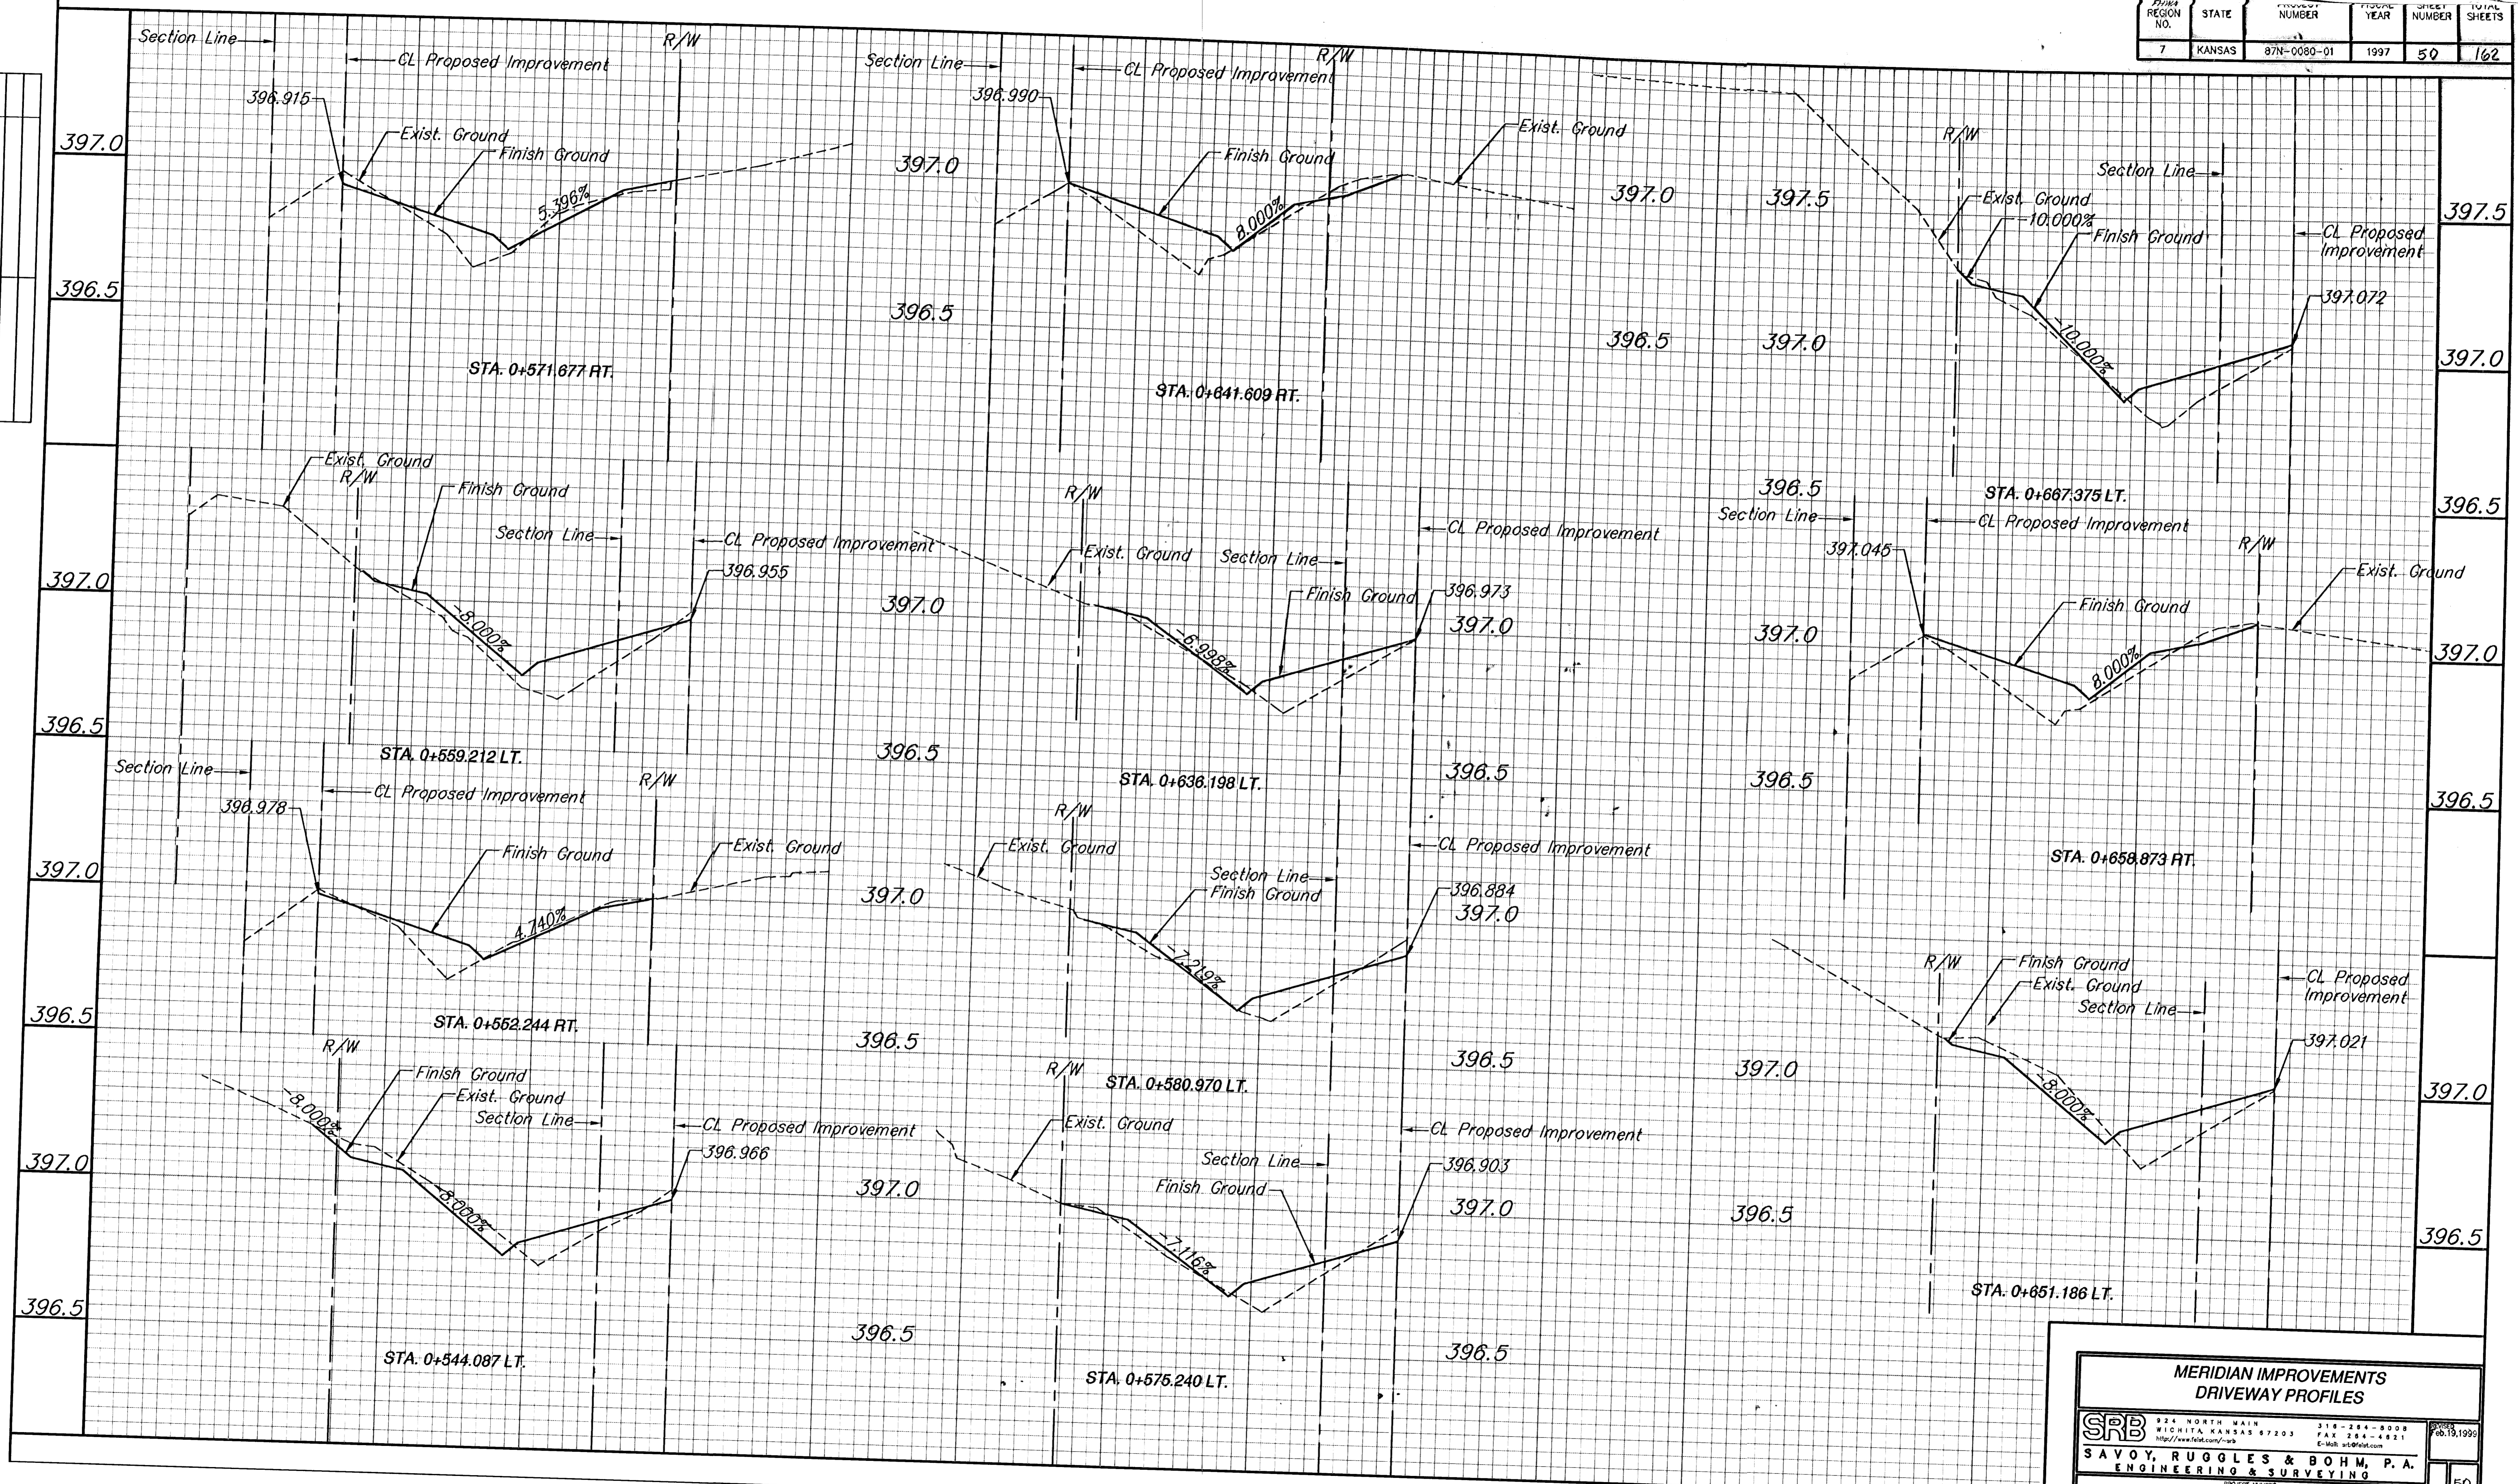

**MERIDIAN IMPROVEMENTS  
DRIVEWAY PROFILES**

<b>SRB</b>	324 NORTH MAIN WICHITA, KANSAS 67203 http://www.fair.com/~srb	316-284-8008 FAX 316-284-4821 E-Mail: srb@fair.com	05.19.1998
	<b>SAVOY, RUGGLES &amp; BOHM, P. A. ENGINEERING &amp; SURVEYING</b>		
PROJECT NUMBER <b>472-76-245-82740-000-000-001</b>			
DRAWN T.E.B.	DESIGN T.C.R.	DATE July 14, 1998	UTILITY SIB JOB 839T