


FHWA REGION NO.	STATE	PROJECT NUMBER	FISCAL YEAR	SHEET NUMBER	TOTAL SHEETS
7	KANSAS	87N-0080-01	1997	51	162

BY	DATE
REFERENCES NOTED	
REFERENCES CHECKED	

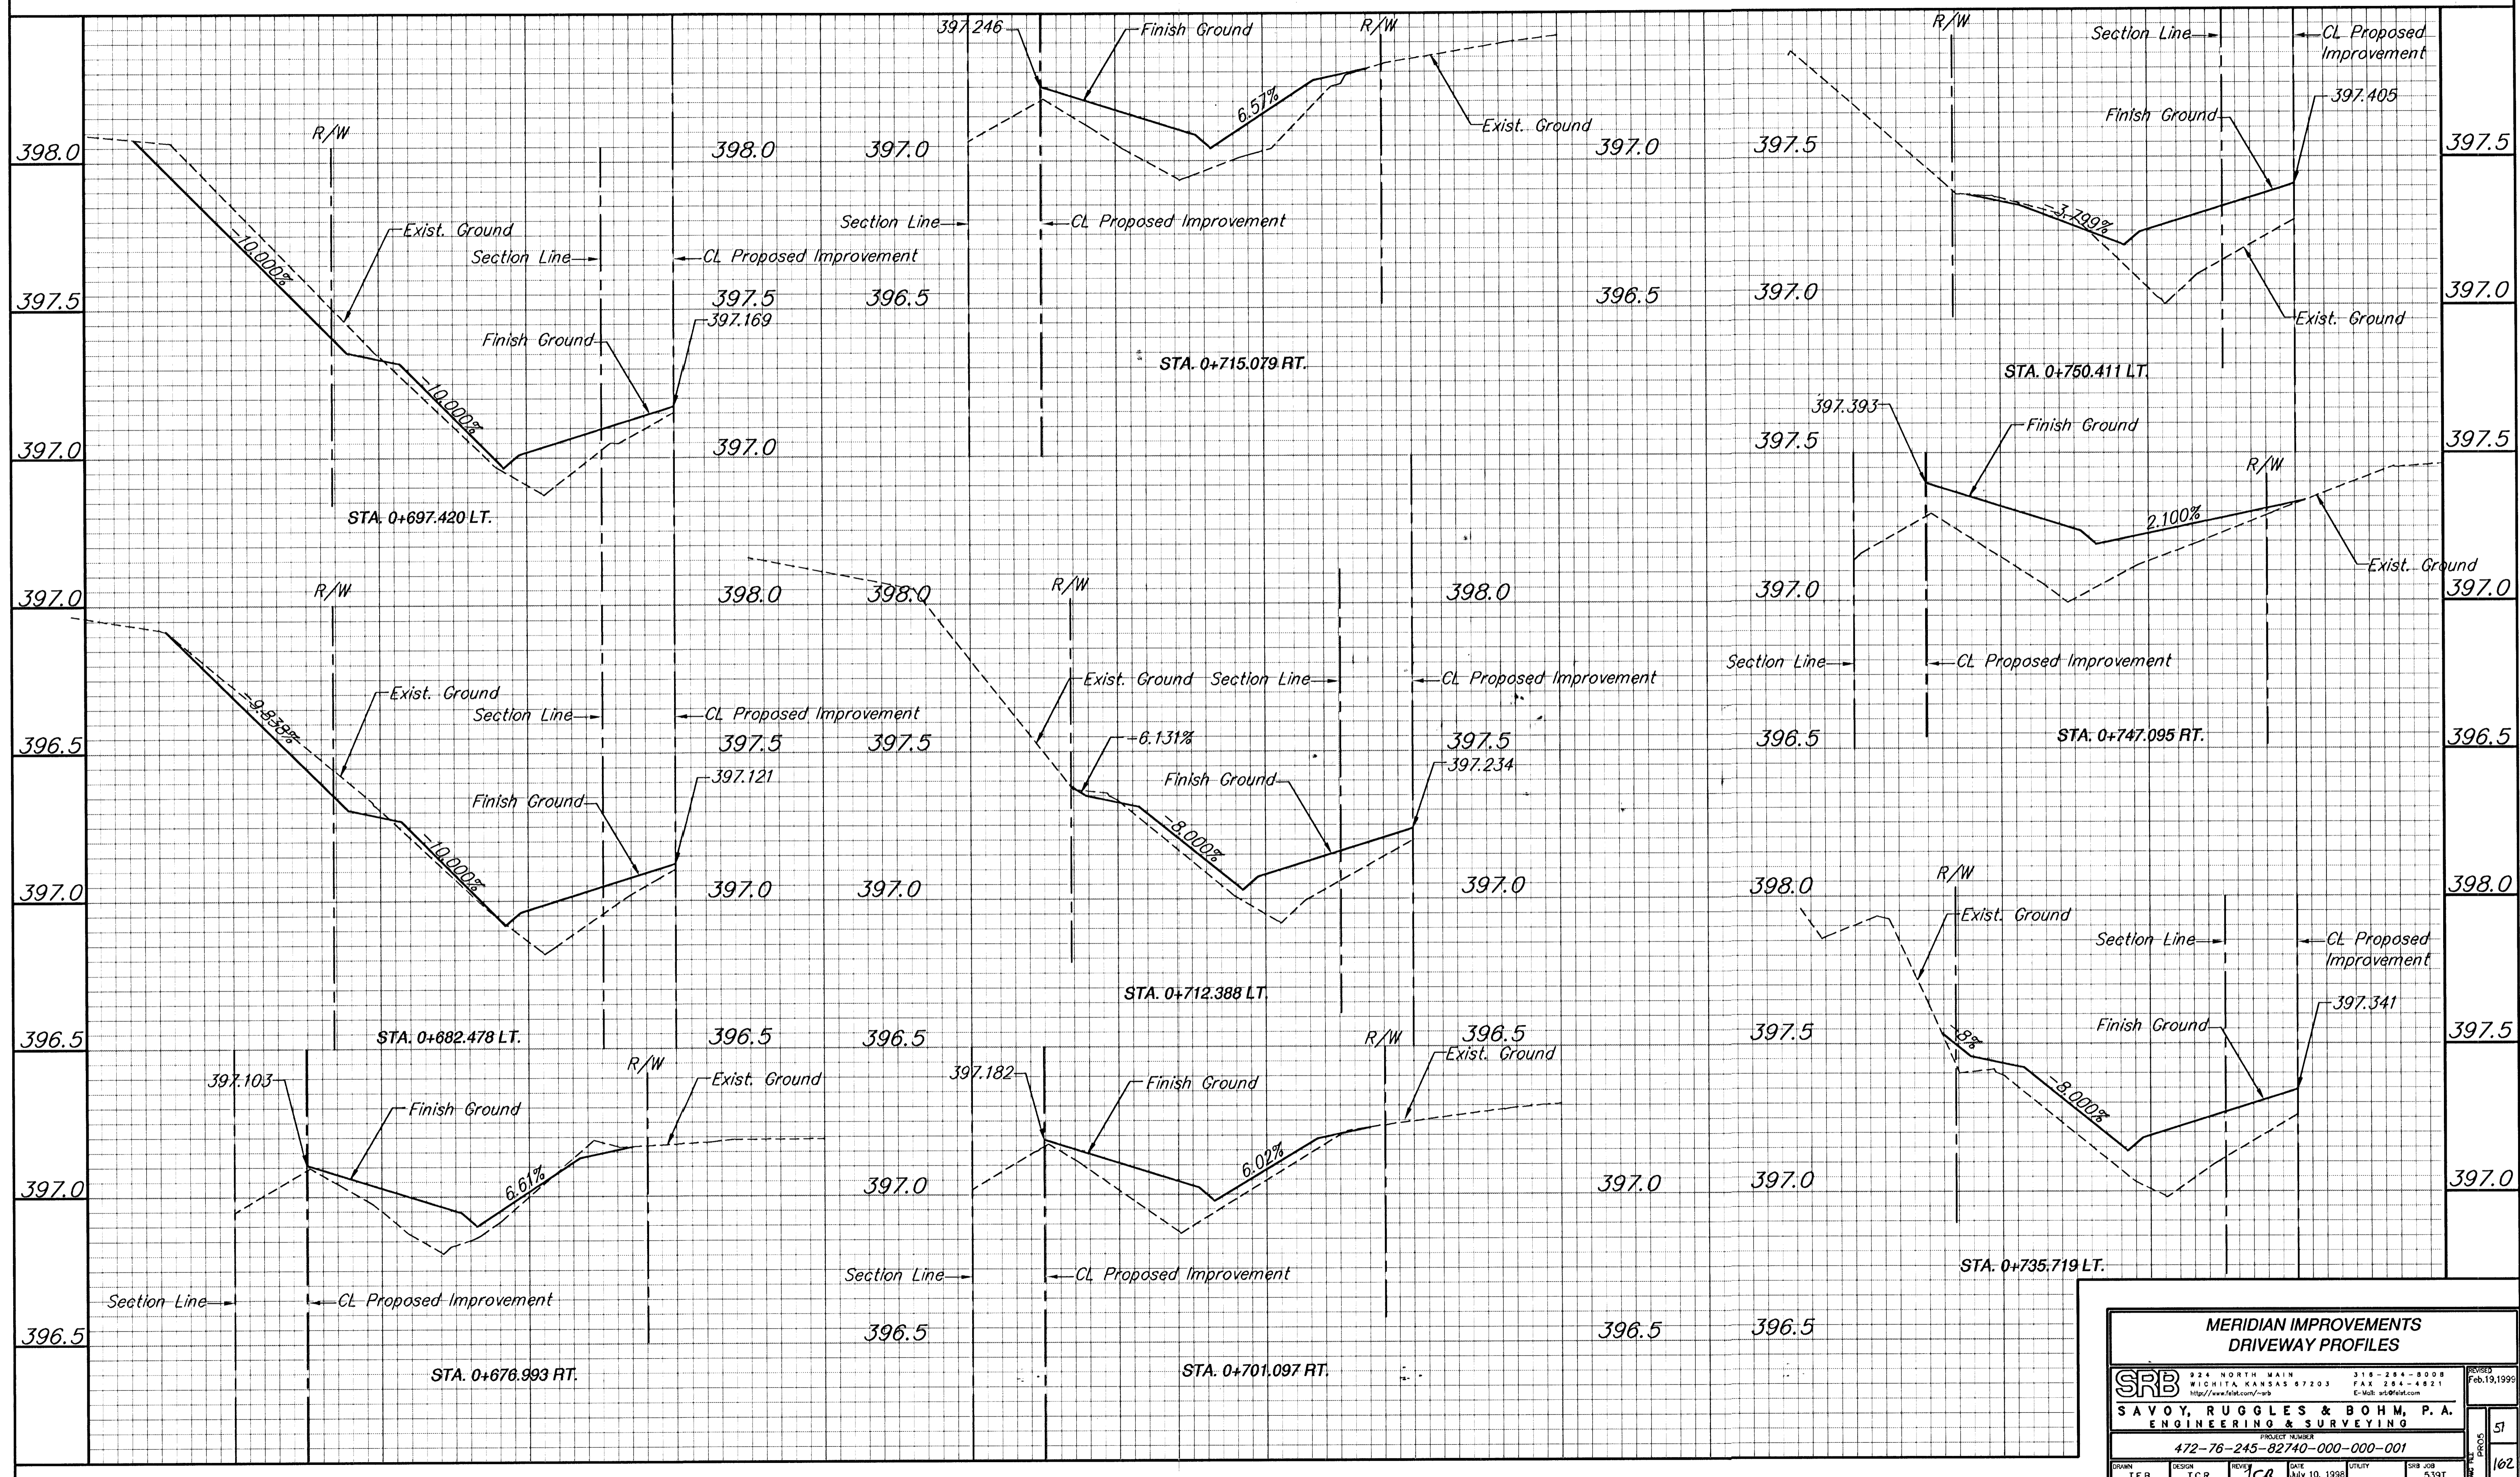

MERIDIAN IMPROVEMENTS DRIVEWAY PROFILES					
	924 NORTH MAIN WICHITA, KANSAS 67203 http://www.fehc.com/~srb		316-284-8008 FAX 316-4921 E-Mail: sr@feh.com		REVISIONS Feb. 19, 1998
	SAVOY, RUGGLES & BOHM, P.A. ENGINEERING & SURVEYING				
PROJECT NUMBER 472-76-245-82740-000-001					
DRAWN T.E.B.	DESIGN T.C.R.	REVIEW JCA	DATE July 10, 1998	UTILITY 539T	SHEET NO. 51 TOTAL SHEETS 162