


BY	DATE
REFERENCES NOTED	
REFERENCES CHECKED	

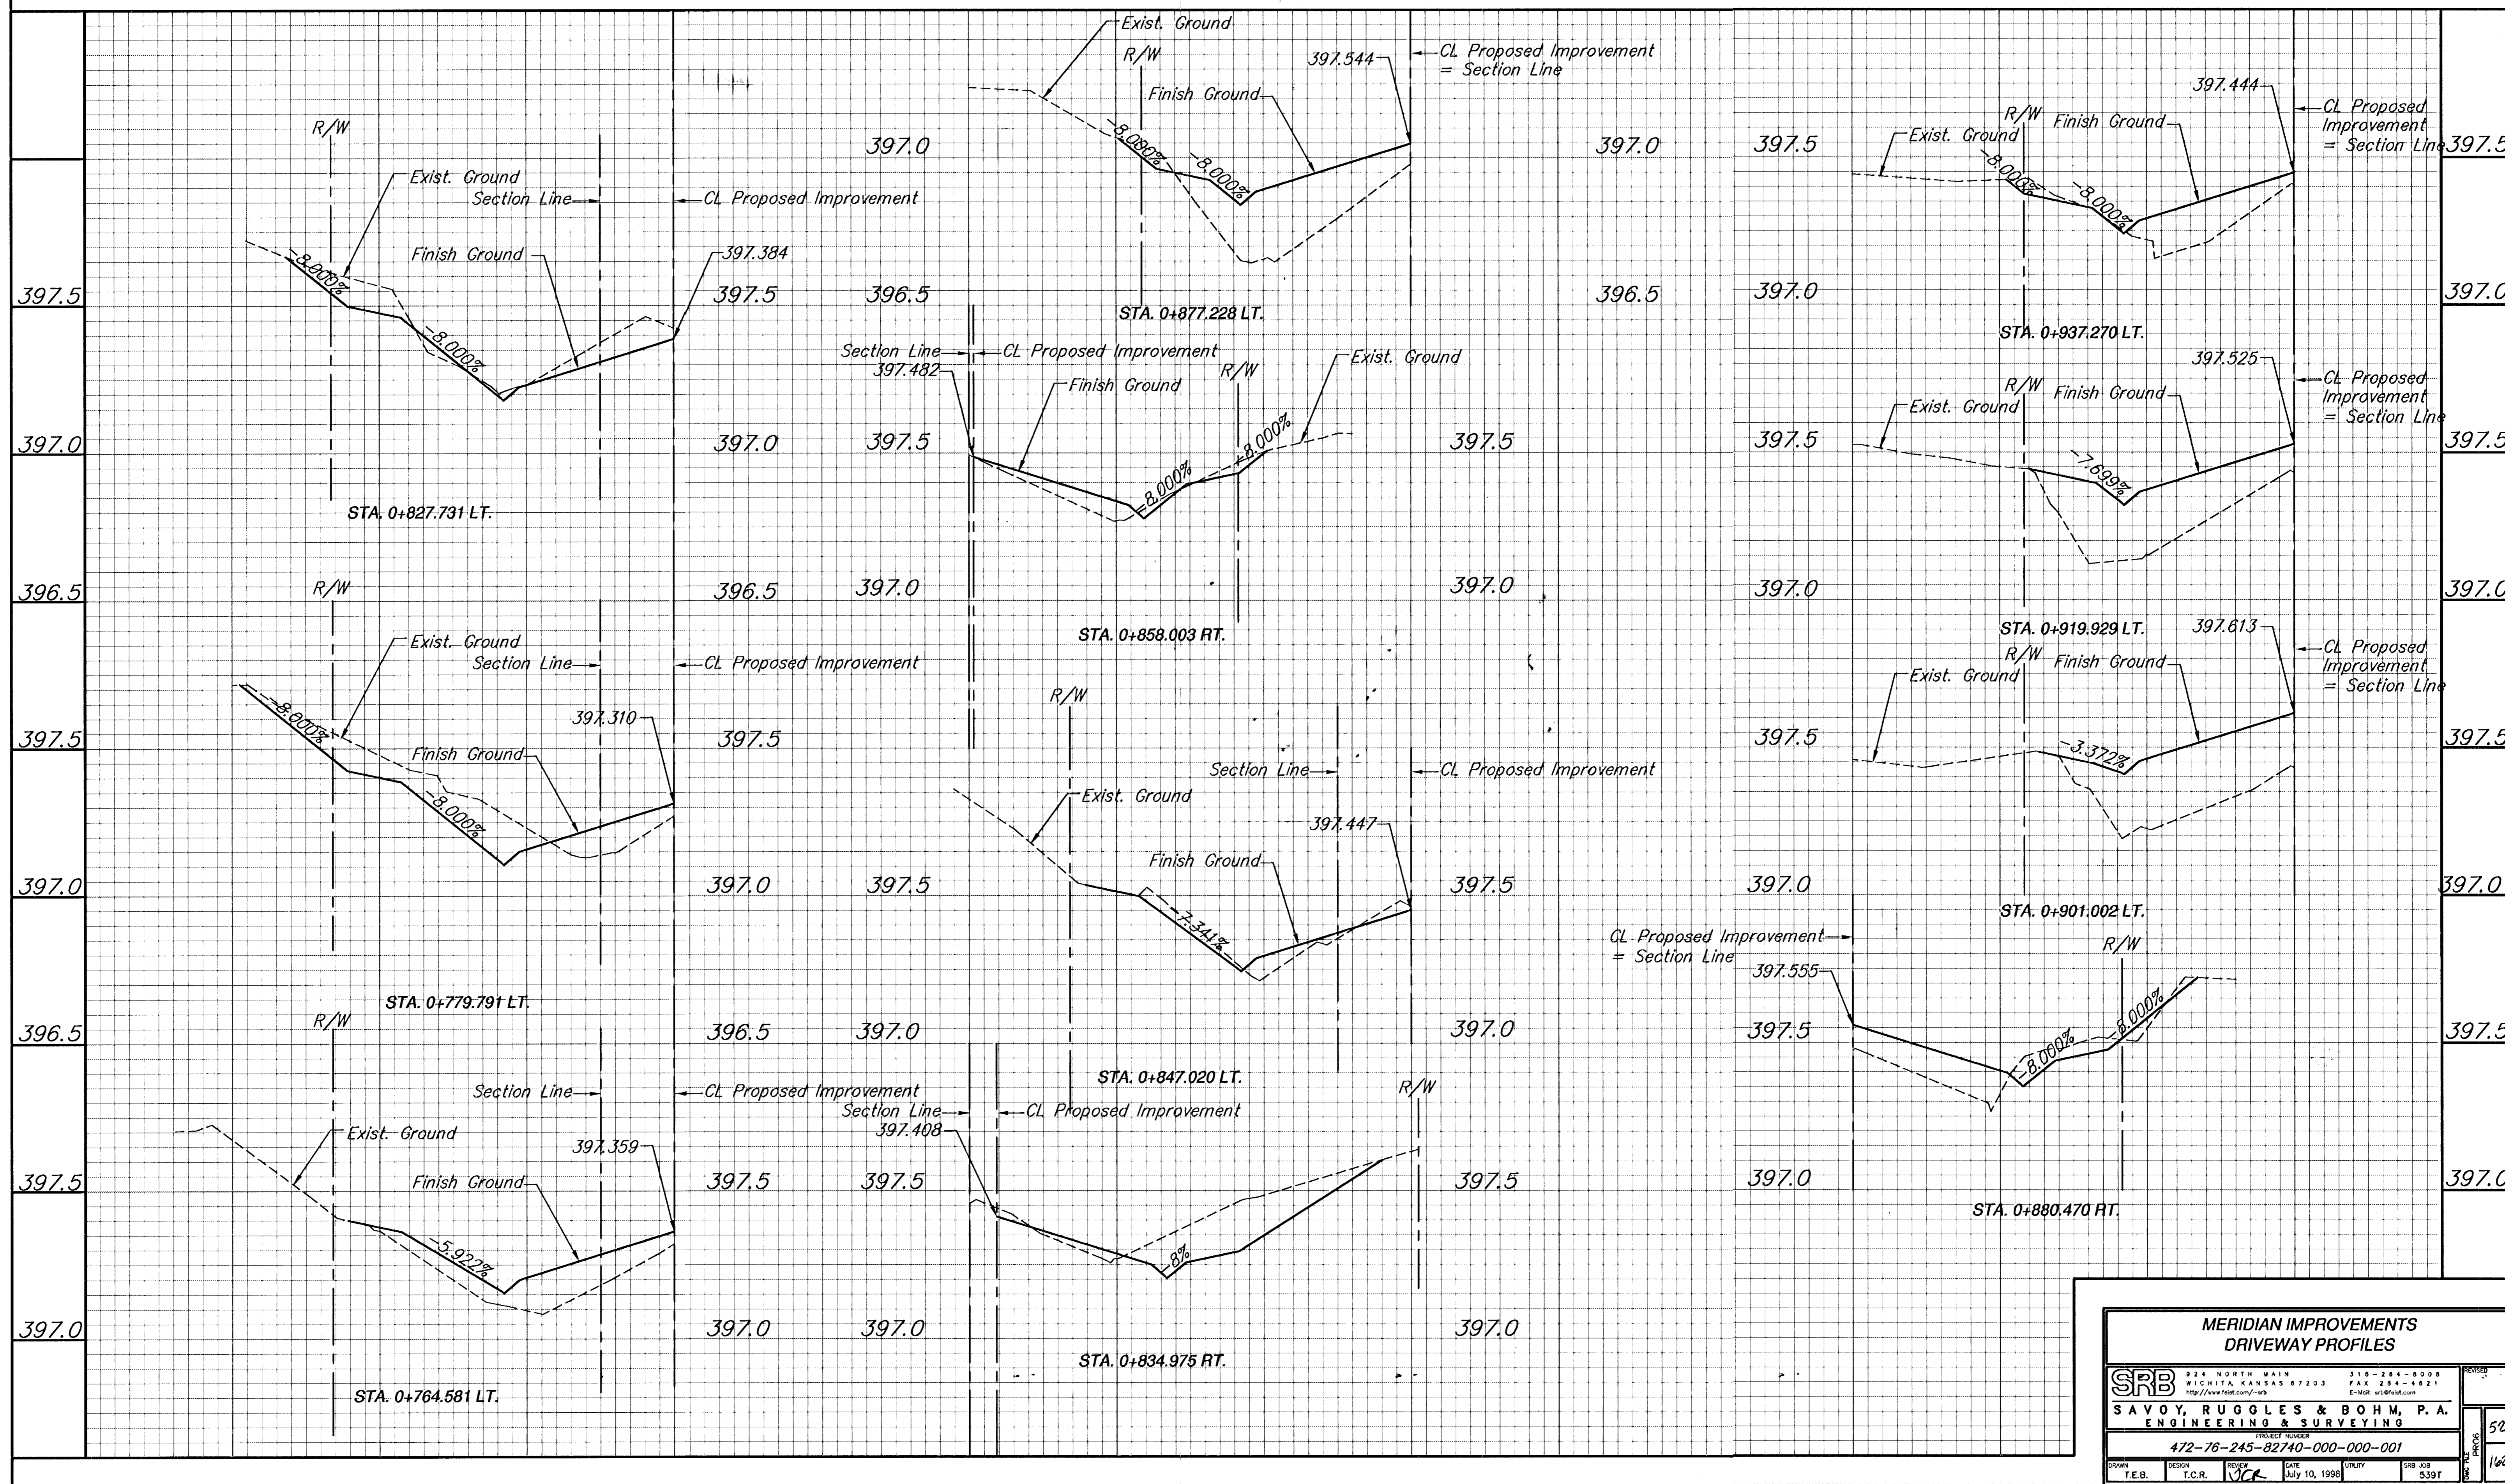

MERIDIAN IMPROVEMENTS DRIVEWAY PROFILES			
	924 NORTH MAIN WICHITA, KANSAS 67203 http://www.mim.com/~srb	316-264-8008 FAX 316-264-4821 E-Mail: us@im.com	REVISED
	<b>SAVOY, RUGGLES &amp; BOHM, P. A.</b> ENGINEERING & SURVEYING		52
PROJECT NUMBER 472-76-245-82740-000-001			162
DRAWN T.E.B.	DESIGN T.C.R.	REVIEW V.C.R.	DATE JULY 10, 1998