


BY	DATE
REFERENCES NOTED	
REFERENCES CHECKED	

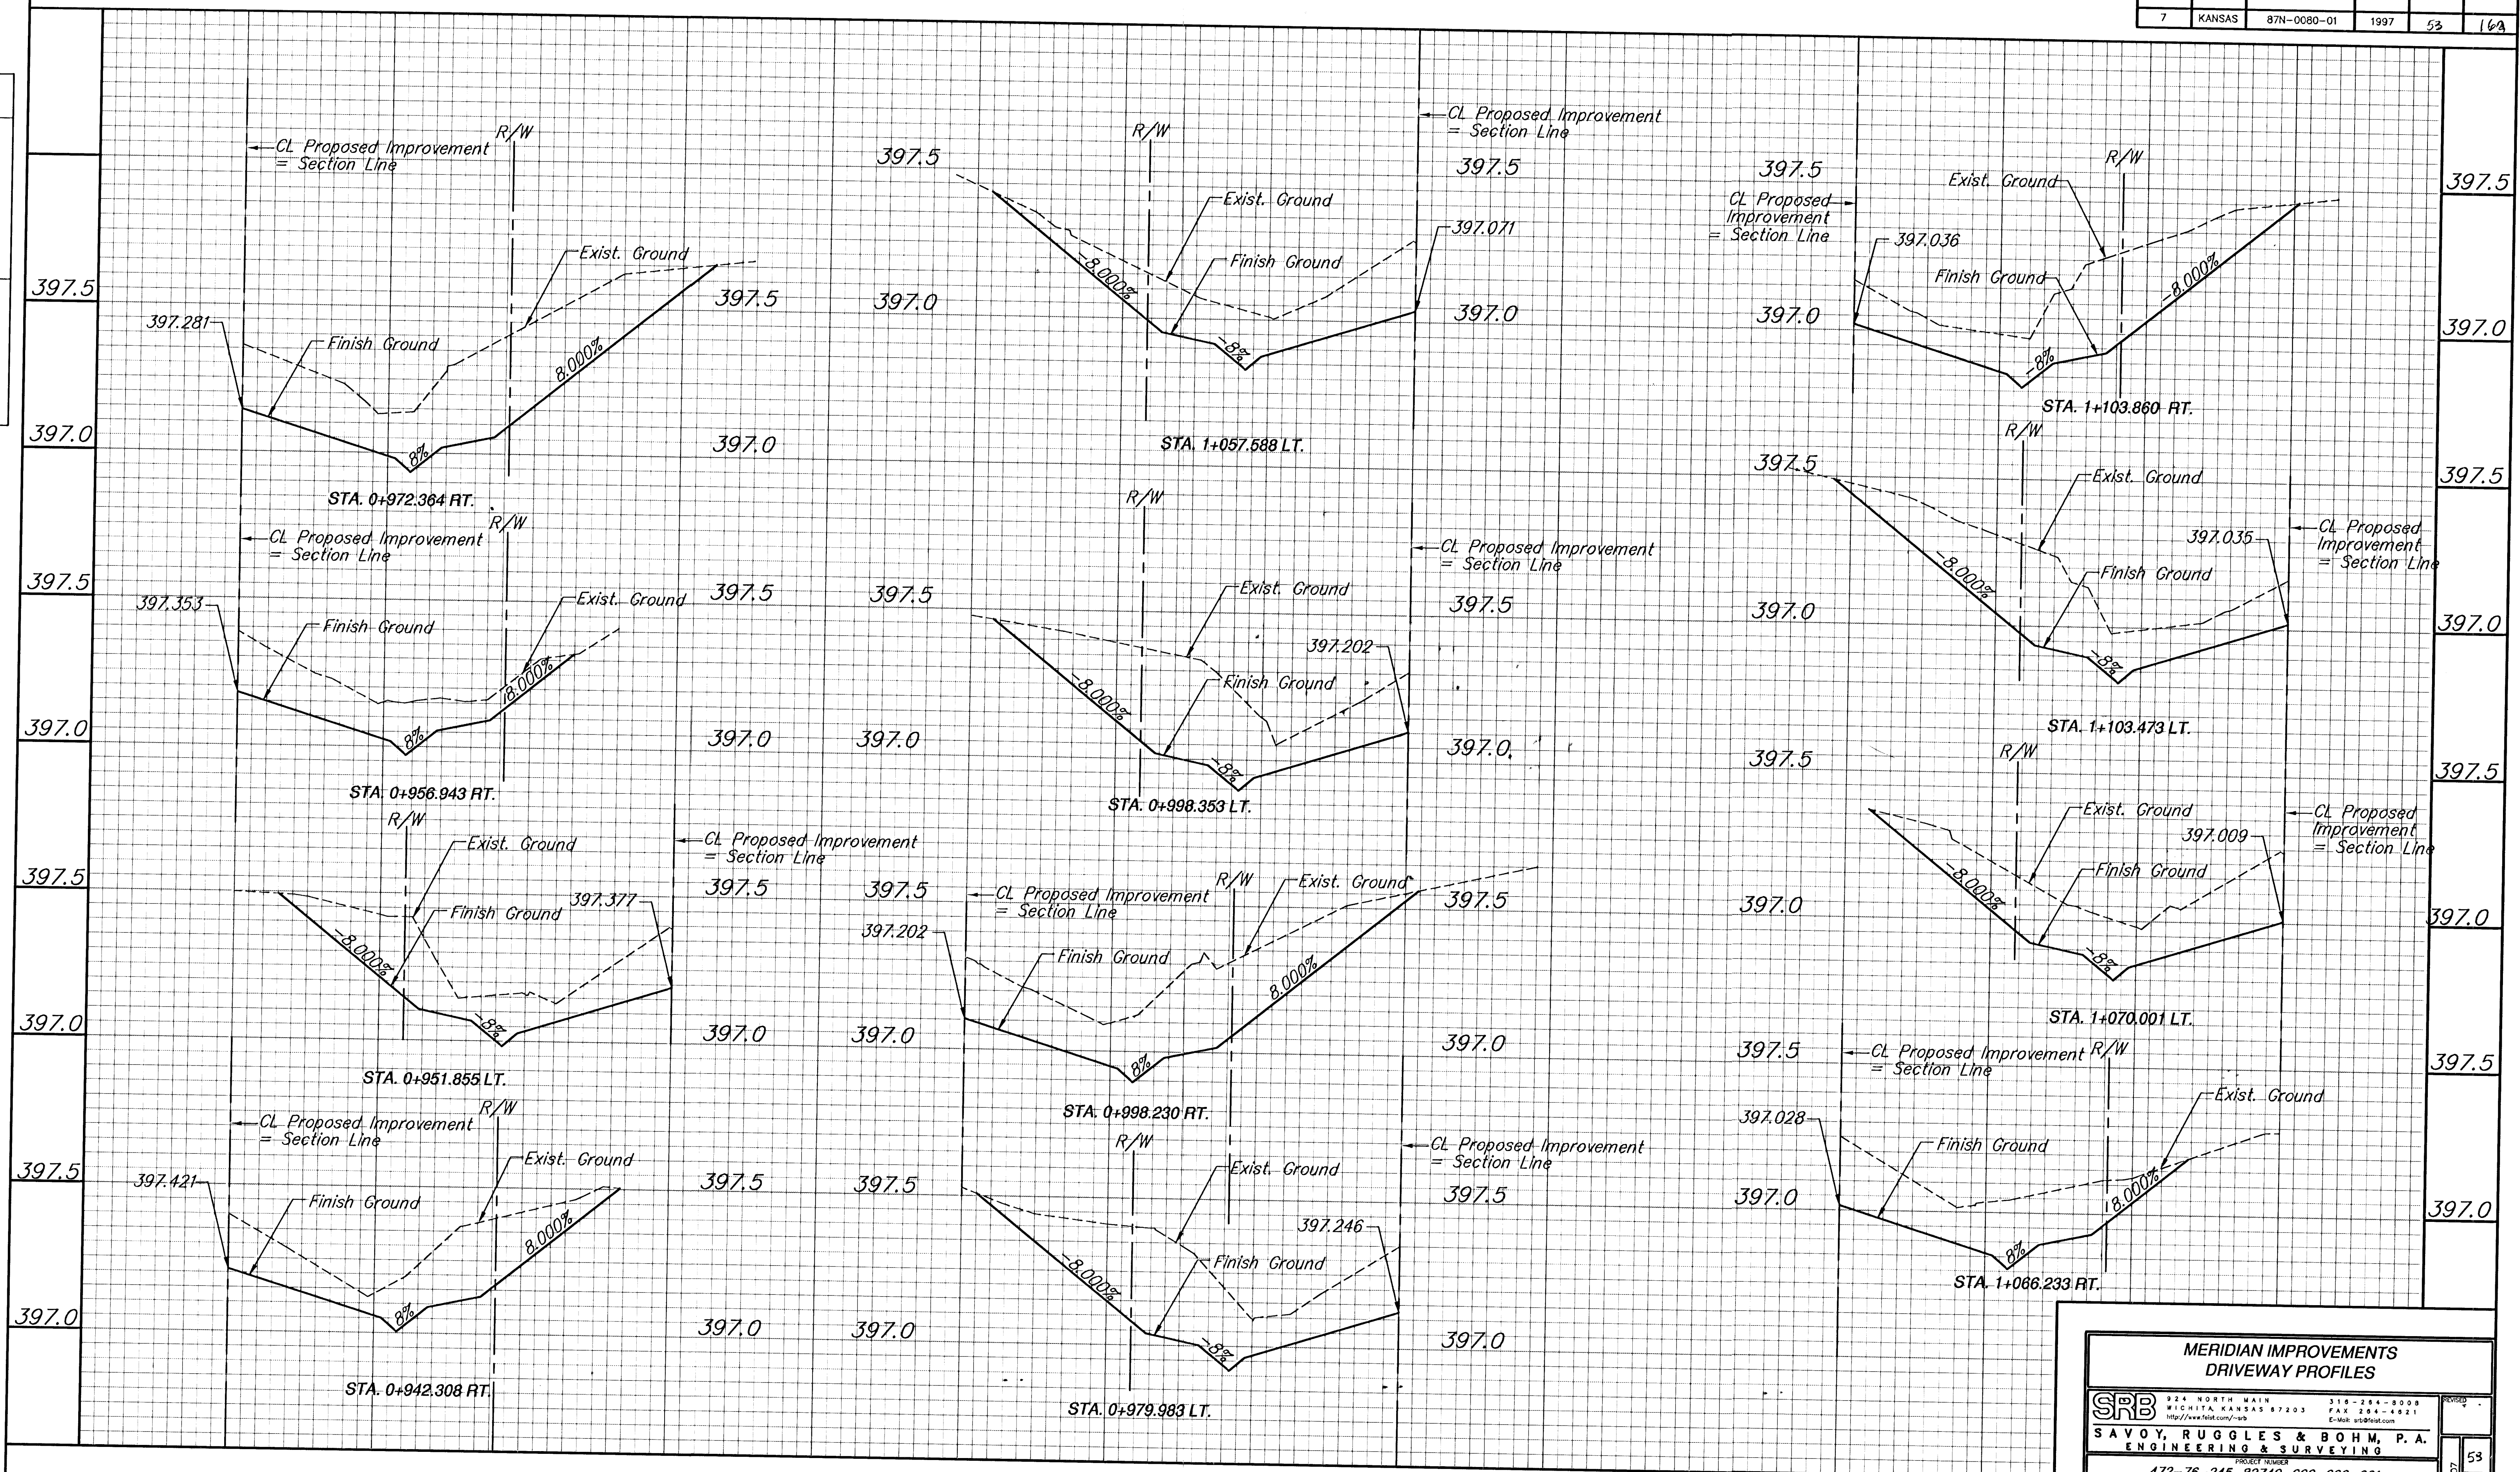

**MERIDIAN IMPROVEMENTS
DRIVEWAY PROFILES**

	924 NORTH MAIN WICHITA, KANSAS 67203 http://www.srb.com/ks	316-264-8008 FAX 316-264-4821 E-Mail: srb@west.com	REVISION 53 162
	SAVOY, RUGGLES & BOHM, P. A. ENGINEERING & SURVEYING PROJECT NUMBER 472-76-245-82740-000-001		
DRAWN T.E.B.	DESIGN T.C.R.	CHECKED VCR	DATE July 10, 1998