


DATE	
BY	
REFERENCES NOTED	
REFERENCES CHECKED	

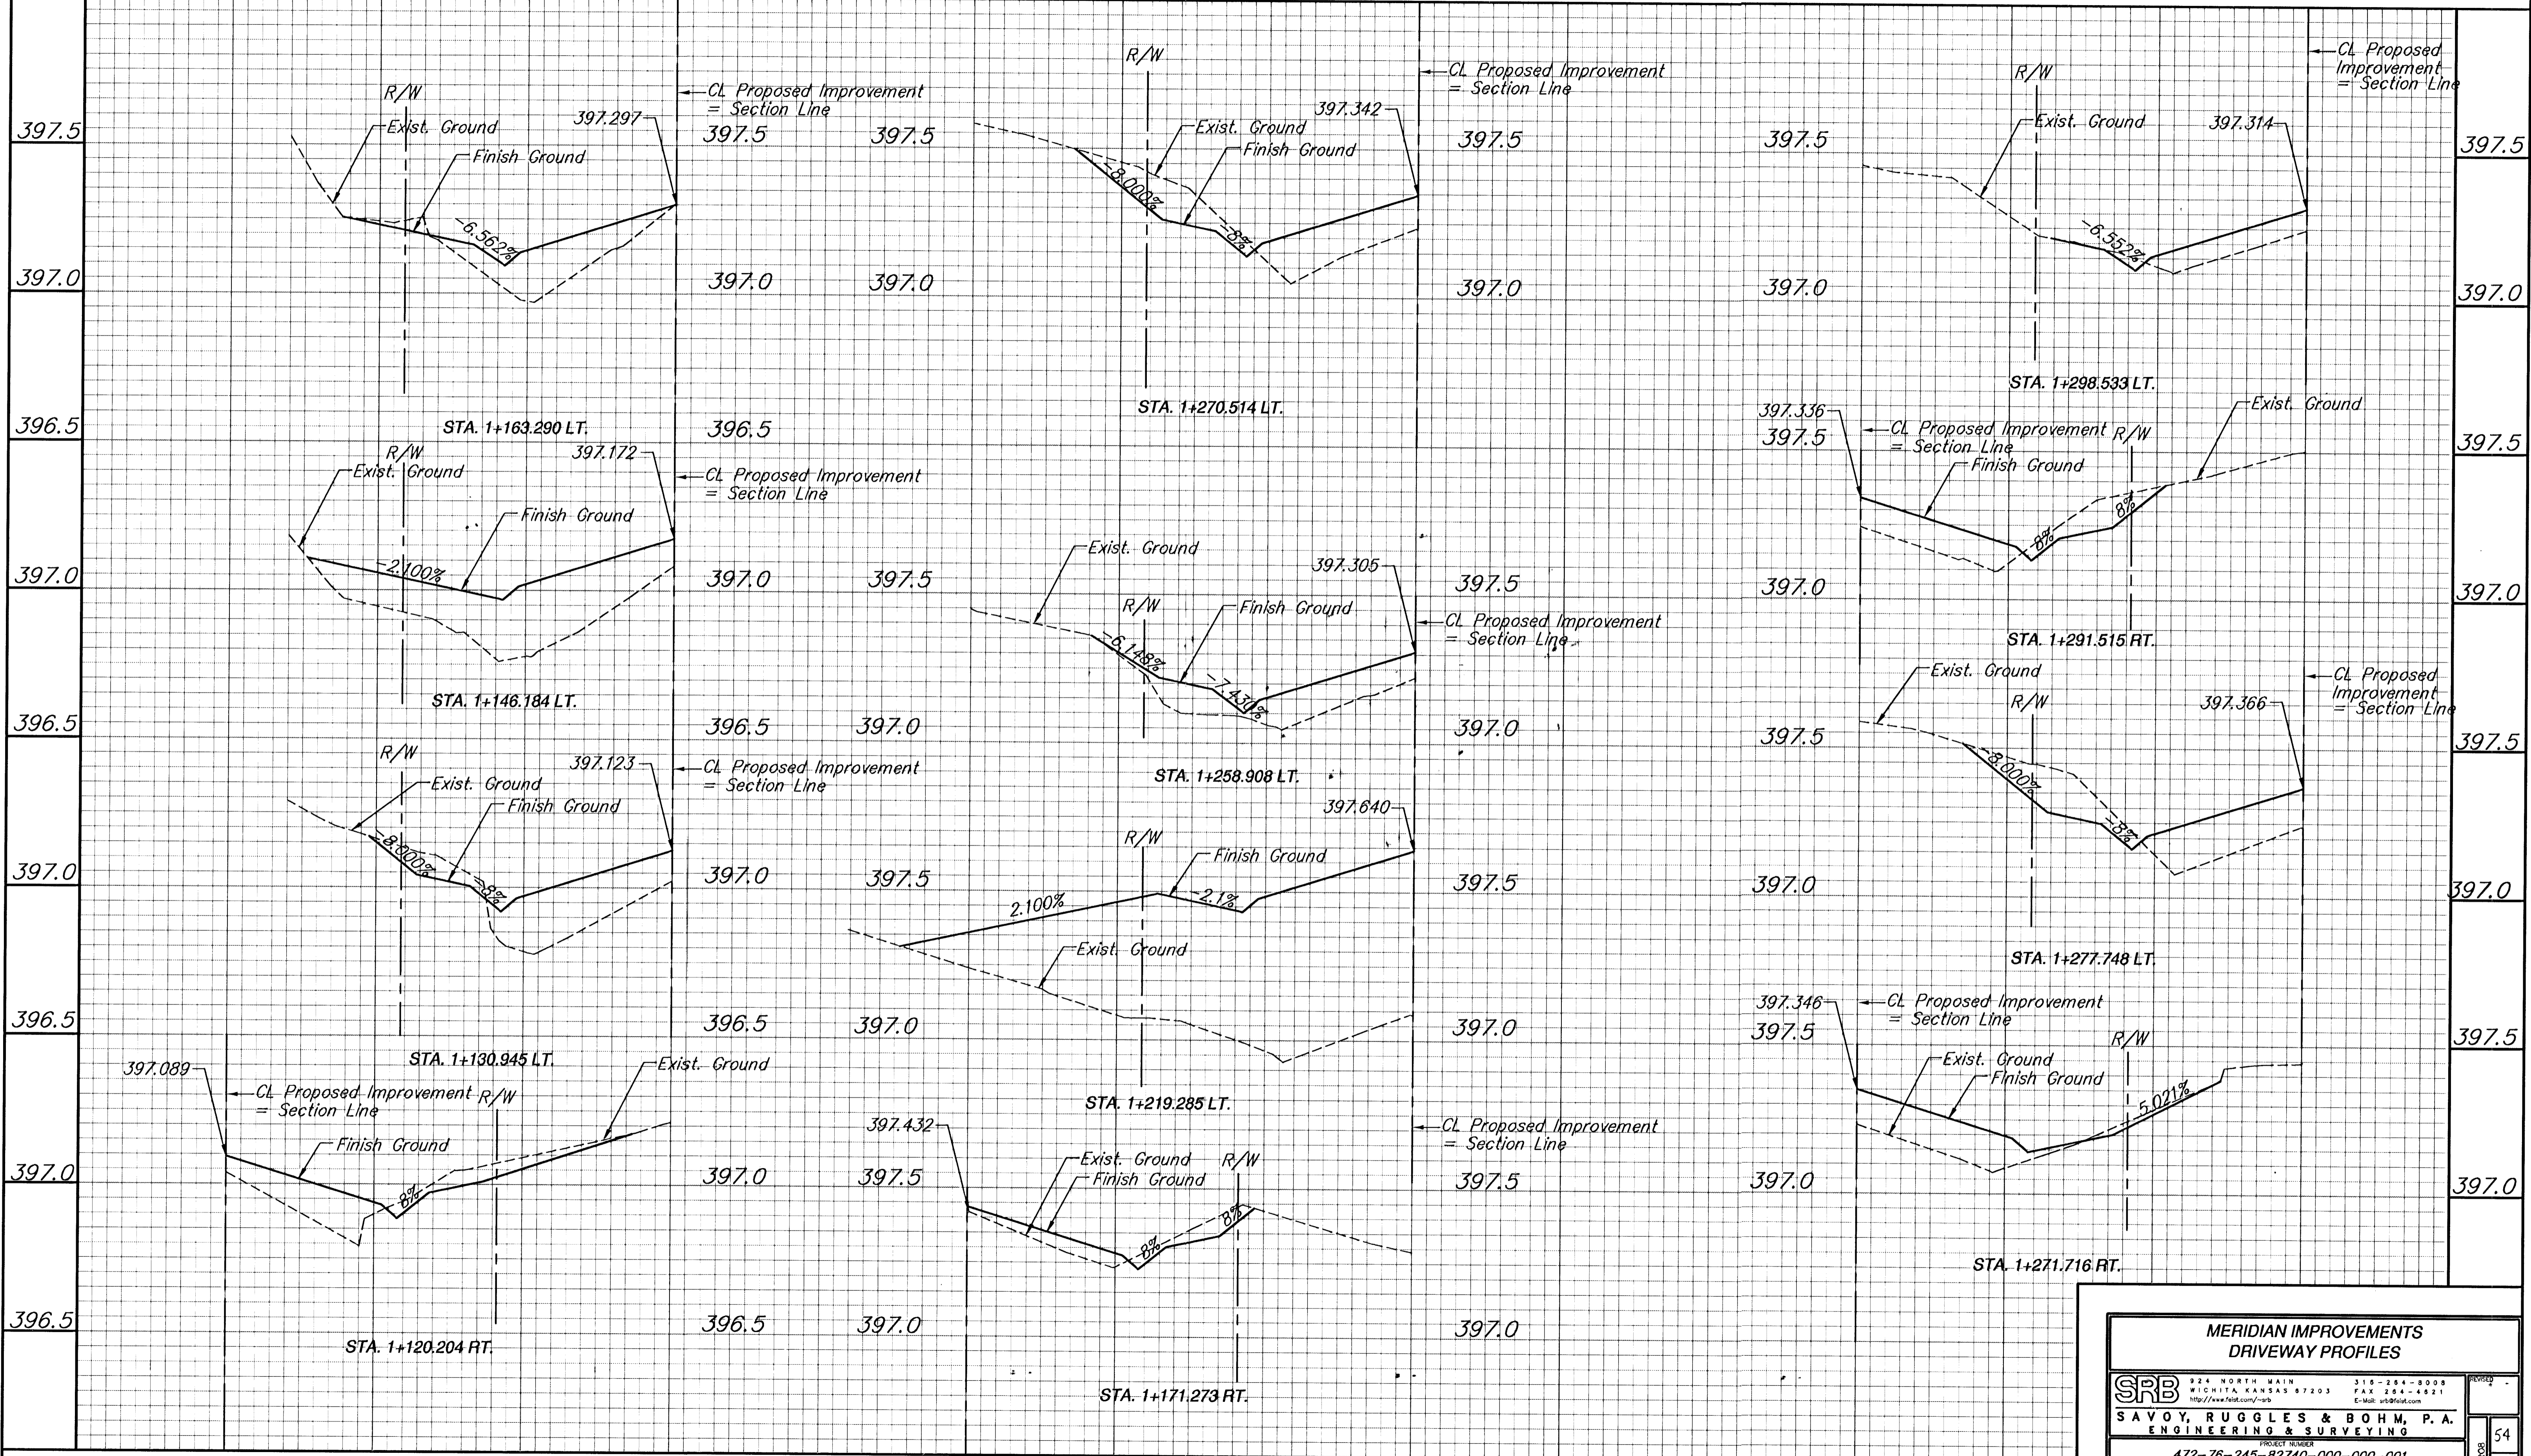

MERIDIAN IMPROVEMENTS DRIVEWAY PROFILES					
SRB	324 NORTH MAIN WICHITA, KANSAS 67203 http://www.fstak.com/~srb	315-244-9008 FAX 244-4821 E-Mail: srb@fstak.com			
SAVOY, RUGGLES & BOHM, P.A. ENGINEERING & SURVEYING					
PROJECT NUMBER 472-76-245-82740-000-000-001					
DRAWN T.E.B.	DESIGN T.C.R.	REVIEW JCR	DATE July 10, 1998	UTILITY SRB JOB 539T	SHEET 54 TOTAL 162