
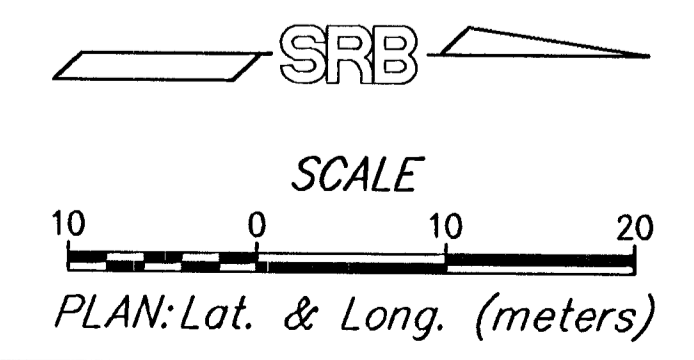


FHWA REGION NO.	STATE	PROJECT NUMBER	FISCAL YEAR	SHEET NUMBER	TOTAL SHEETS
7	KANSAS	87N-0080-01	1997	90	162

BY	DATE
REFERENCES NOTED	
REFERENCES CHECKED	

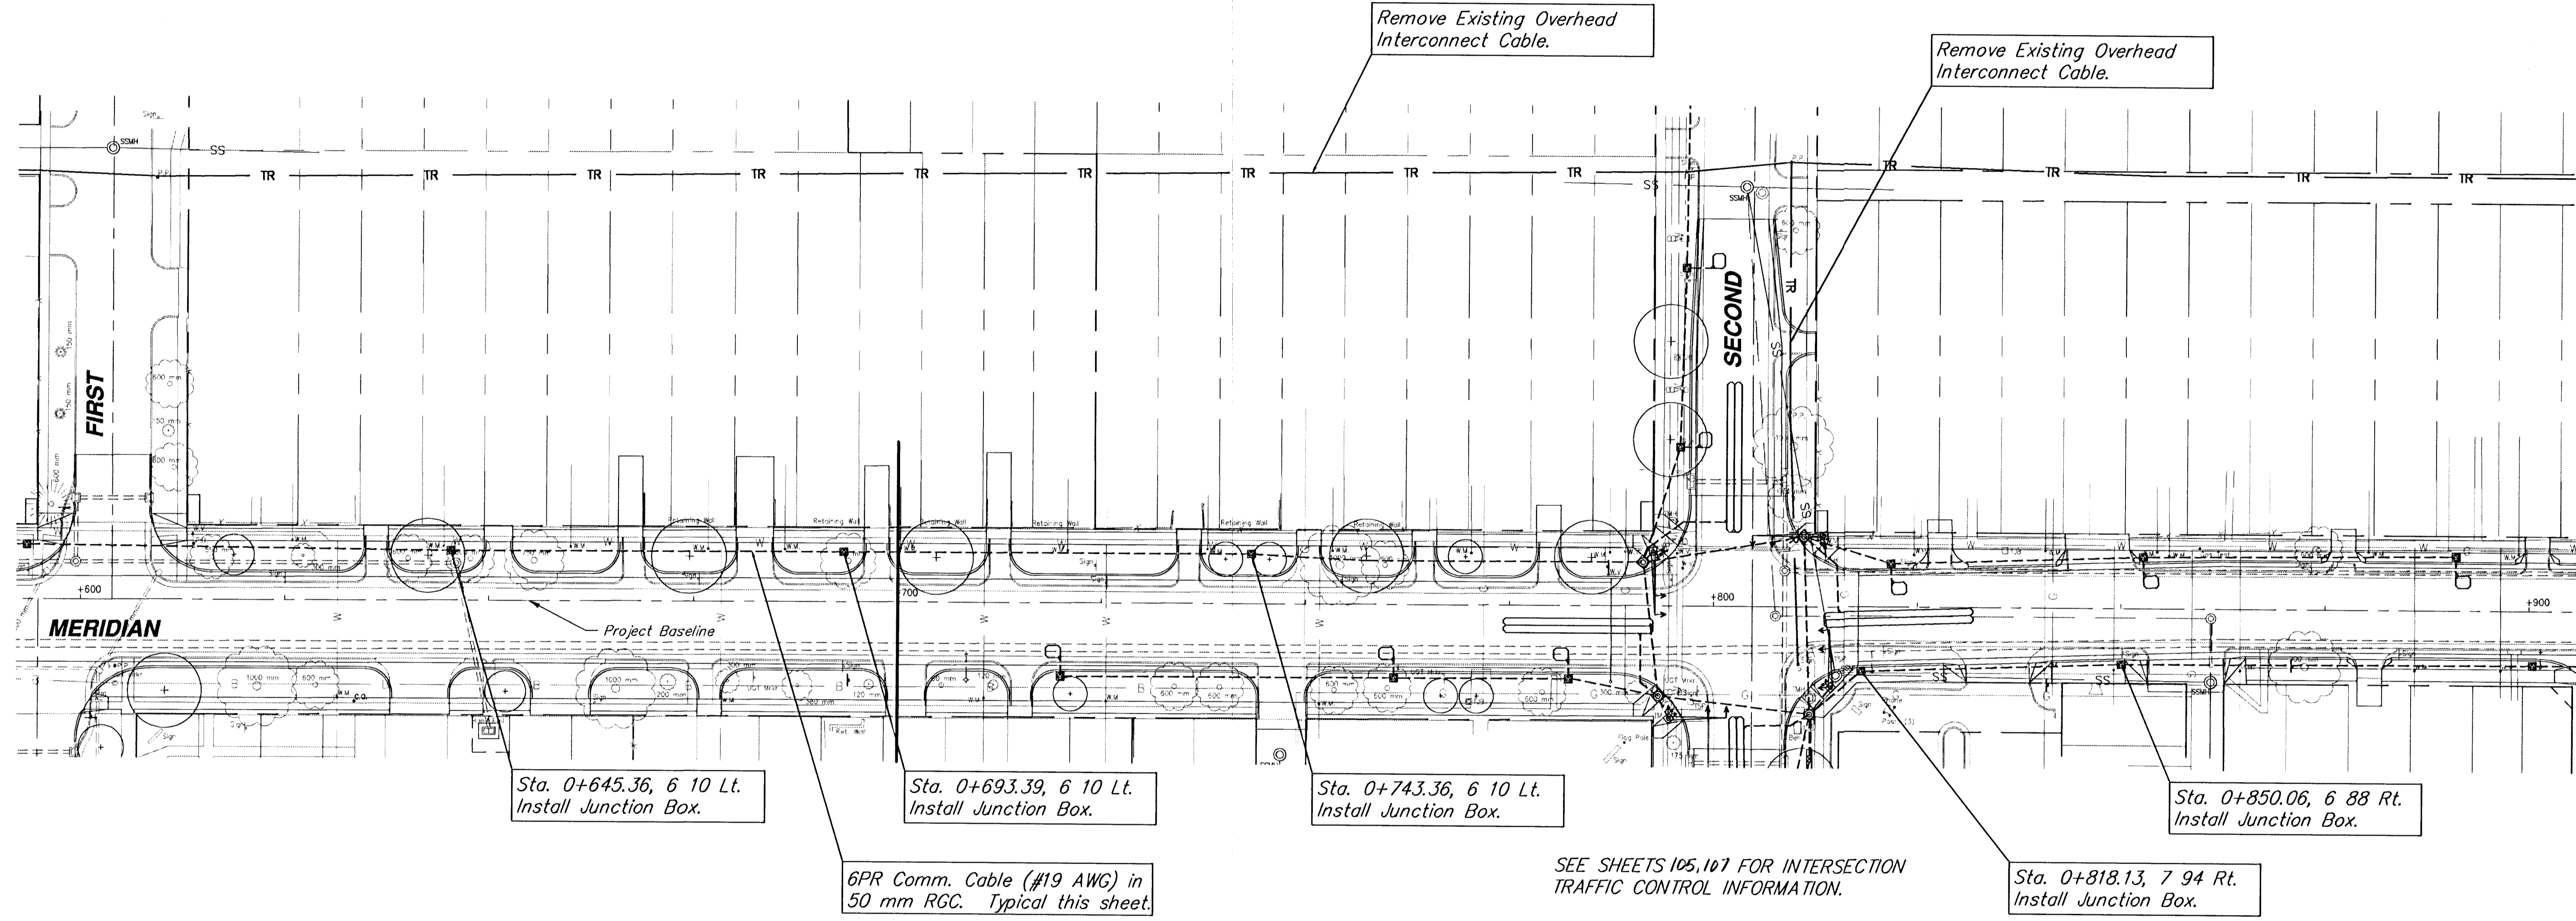

**SIGNAL INTERCONNECTION PLAN**  
**MERIDIAN - STATION 0+600 TO STATION 0+900**

		924 NORTH MAIN WICHITA, KANSAS 67203 http://www.fetel.com/~srb	316-264-8008 FAX: 316-44821 E-Mail: srb@fetel.com	REVISED 90
<b>SAVOY, RUGGLES &amp; BOHM, P. A.</b> ENGINEERING & SURVEYING				
PROJECT NUMBER <b>472-76-245-82740-000-000-001</b>				
DRAWN KWL	DESIGN T.C.R.	REVISION JCR	DATE Oct. 2, 1998	SHEET JOB 539T