
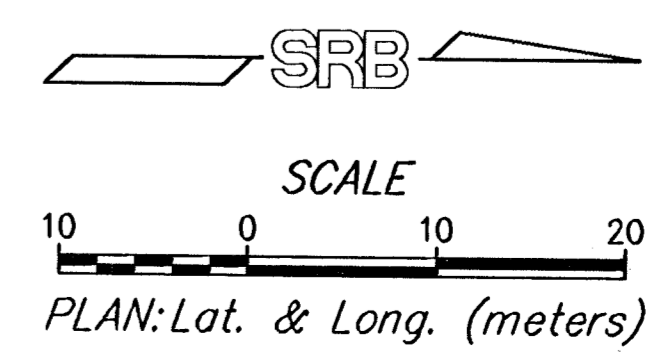


FHWA REGION NO.	STATE	PROJECT NUMBER	FISCAL YEAR	SHEET NUMBER	TOTAL SHEETS
7	KANSAS	87N-0080-01	1997	91	162

BY	DATE
REFERENCES NOTED	
REFERENCES CHECKED	

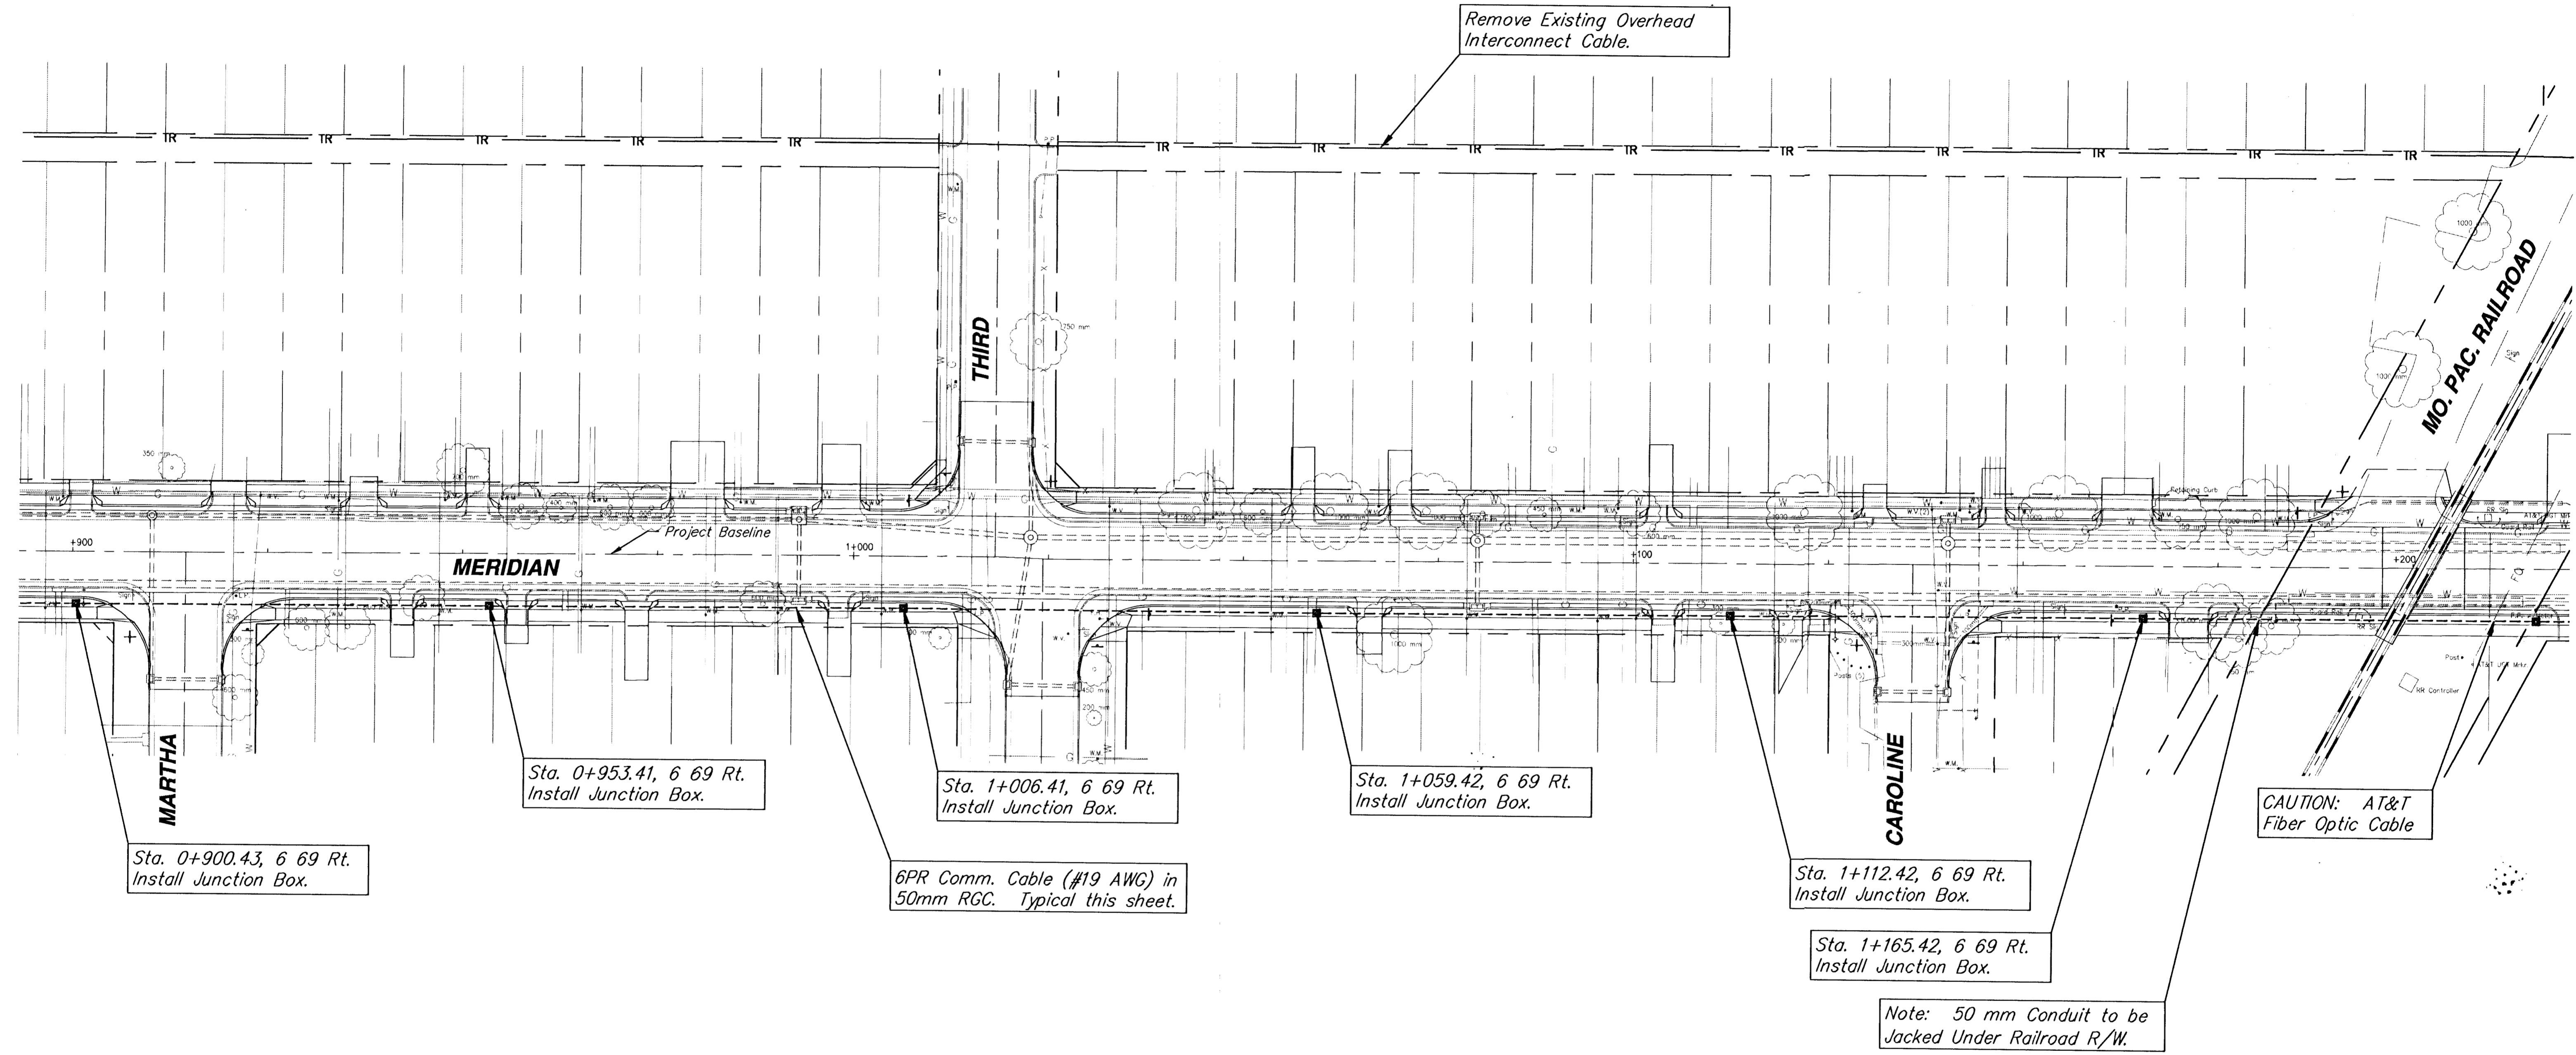

SIGNAL INTERCONNECTION PLAN
MERIDIAN - STATION 0+900 TO STATION 1+200

SRB 924 NORTH MAIN WICHITA, KANSAS 67203 316-264-8008
 FAX 316-264-4821
 http://www.telnet.com/~srb E-Mail: srb@telnet.com

SAVOY, RUGGLES & BOHM, P.A.
 ENGINEERING & SURVEYING

PROJECT NUMBER: 472-76-245-82740-000-000-001

DESIGN: T.C.R.	DATE: Oct. 2, 1998	SCALE: 539T
----------------	--------------------	-------------

91
162