
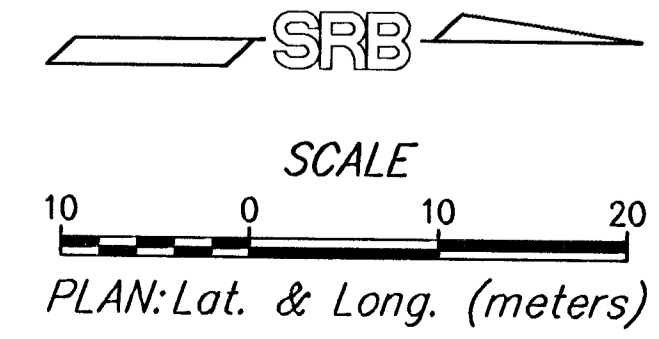


FHWA REGION NO.	STATE	PROJECT NUMBER	FISCAL YEAR	SHEET NUMBER	TOTAL SHEETS
7	KANSAS	87N-0080-01	1997	92	162

REFERENCES NOTED	DATE

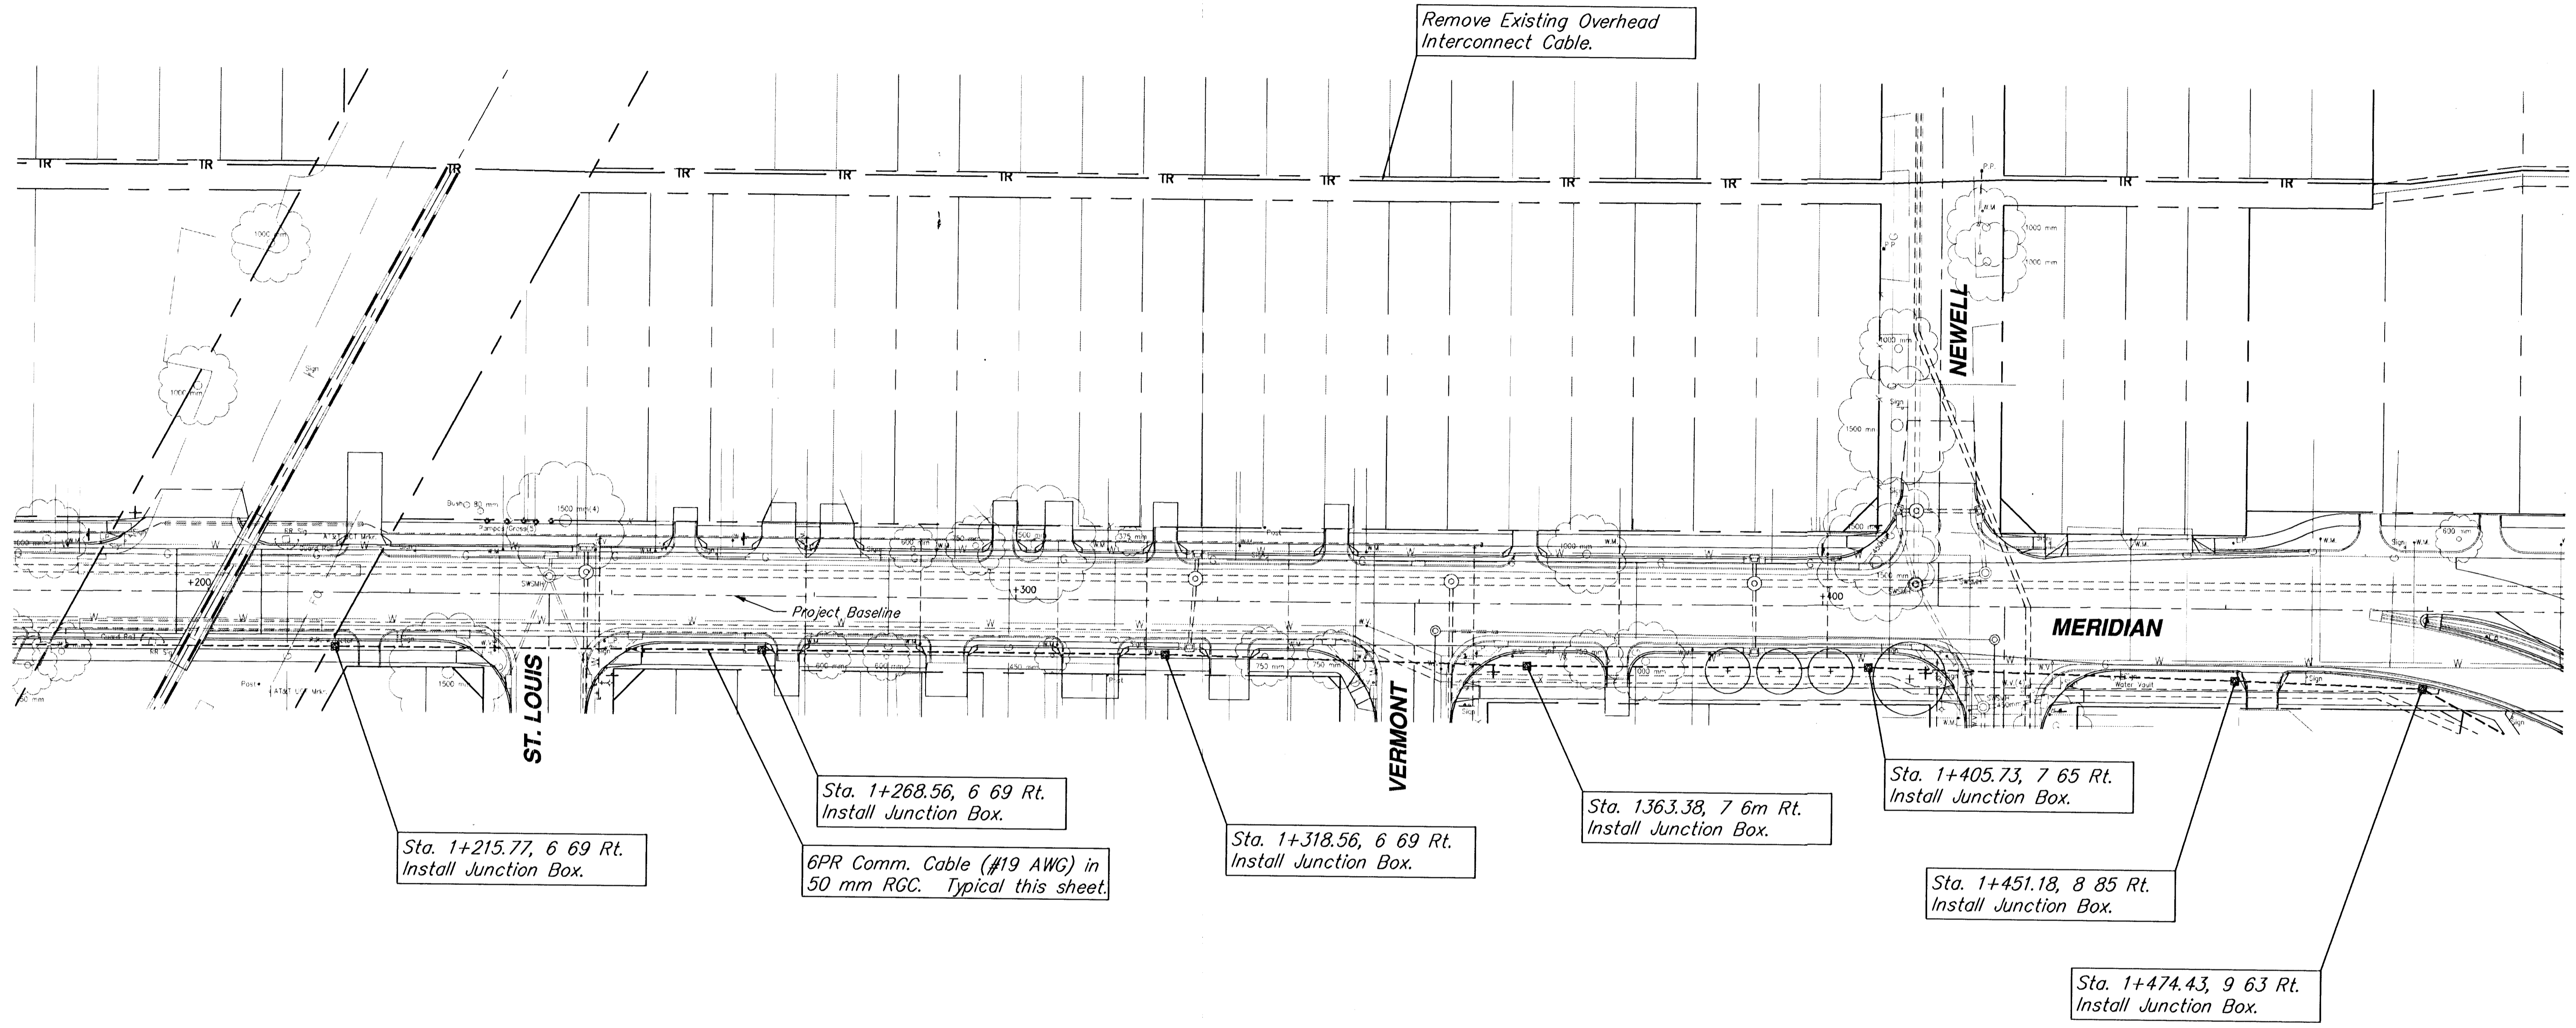

SIGNAL INTERCONNECTION PLAN
MERIDIAN - 1+200 TO 1+600

SRB 924 NORTH MAIN WICHITA, KANSAS 67203 315-264-8008 FAX 315-264-4821
<http://www.felst.com/~srb> E-Mail: srb@felst.com

SAVOY, RUGGLES & BOHM, P. A.
ENGINEERING & SURVEYING

PROJECT NUMBER
472-76-245-82740-000-000-001

DESIGN	DATE	DATE	DATE	DATE	DATE
KWL	T.C.R.	JCR	Oct. 2, 1998	JCR	SRB JOB 539T

REVISIONS: 92, 162