
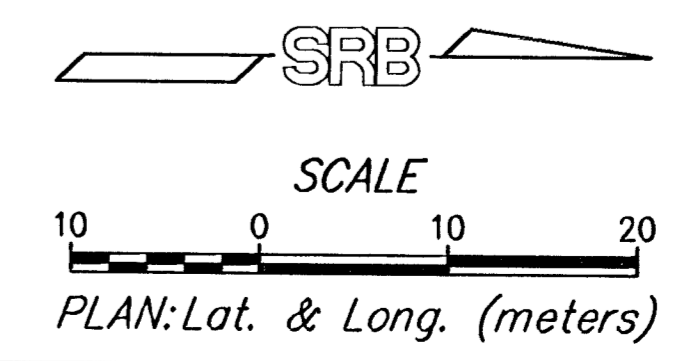


FHWA REGION NO.	STATE	PROJECT NUMBER	FISCAL YEAR	SHEET NUMBER	TOTAL SHEETS
7	KANSAS	87N-0080-01	1997	93	162

DATE	BY	REFERENCES NOTED	REFERENCES CHECKED

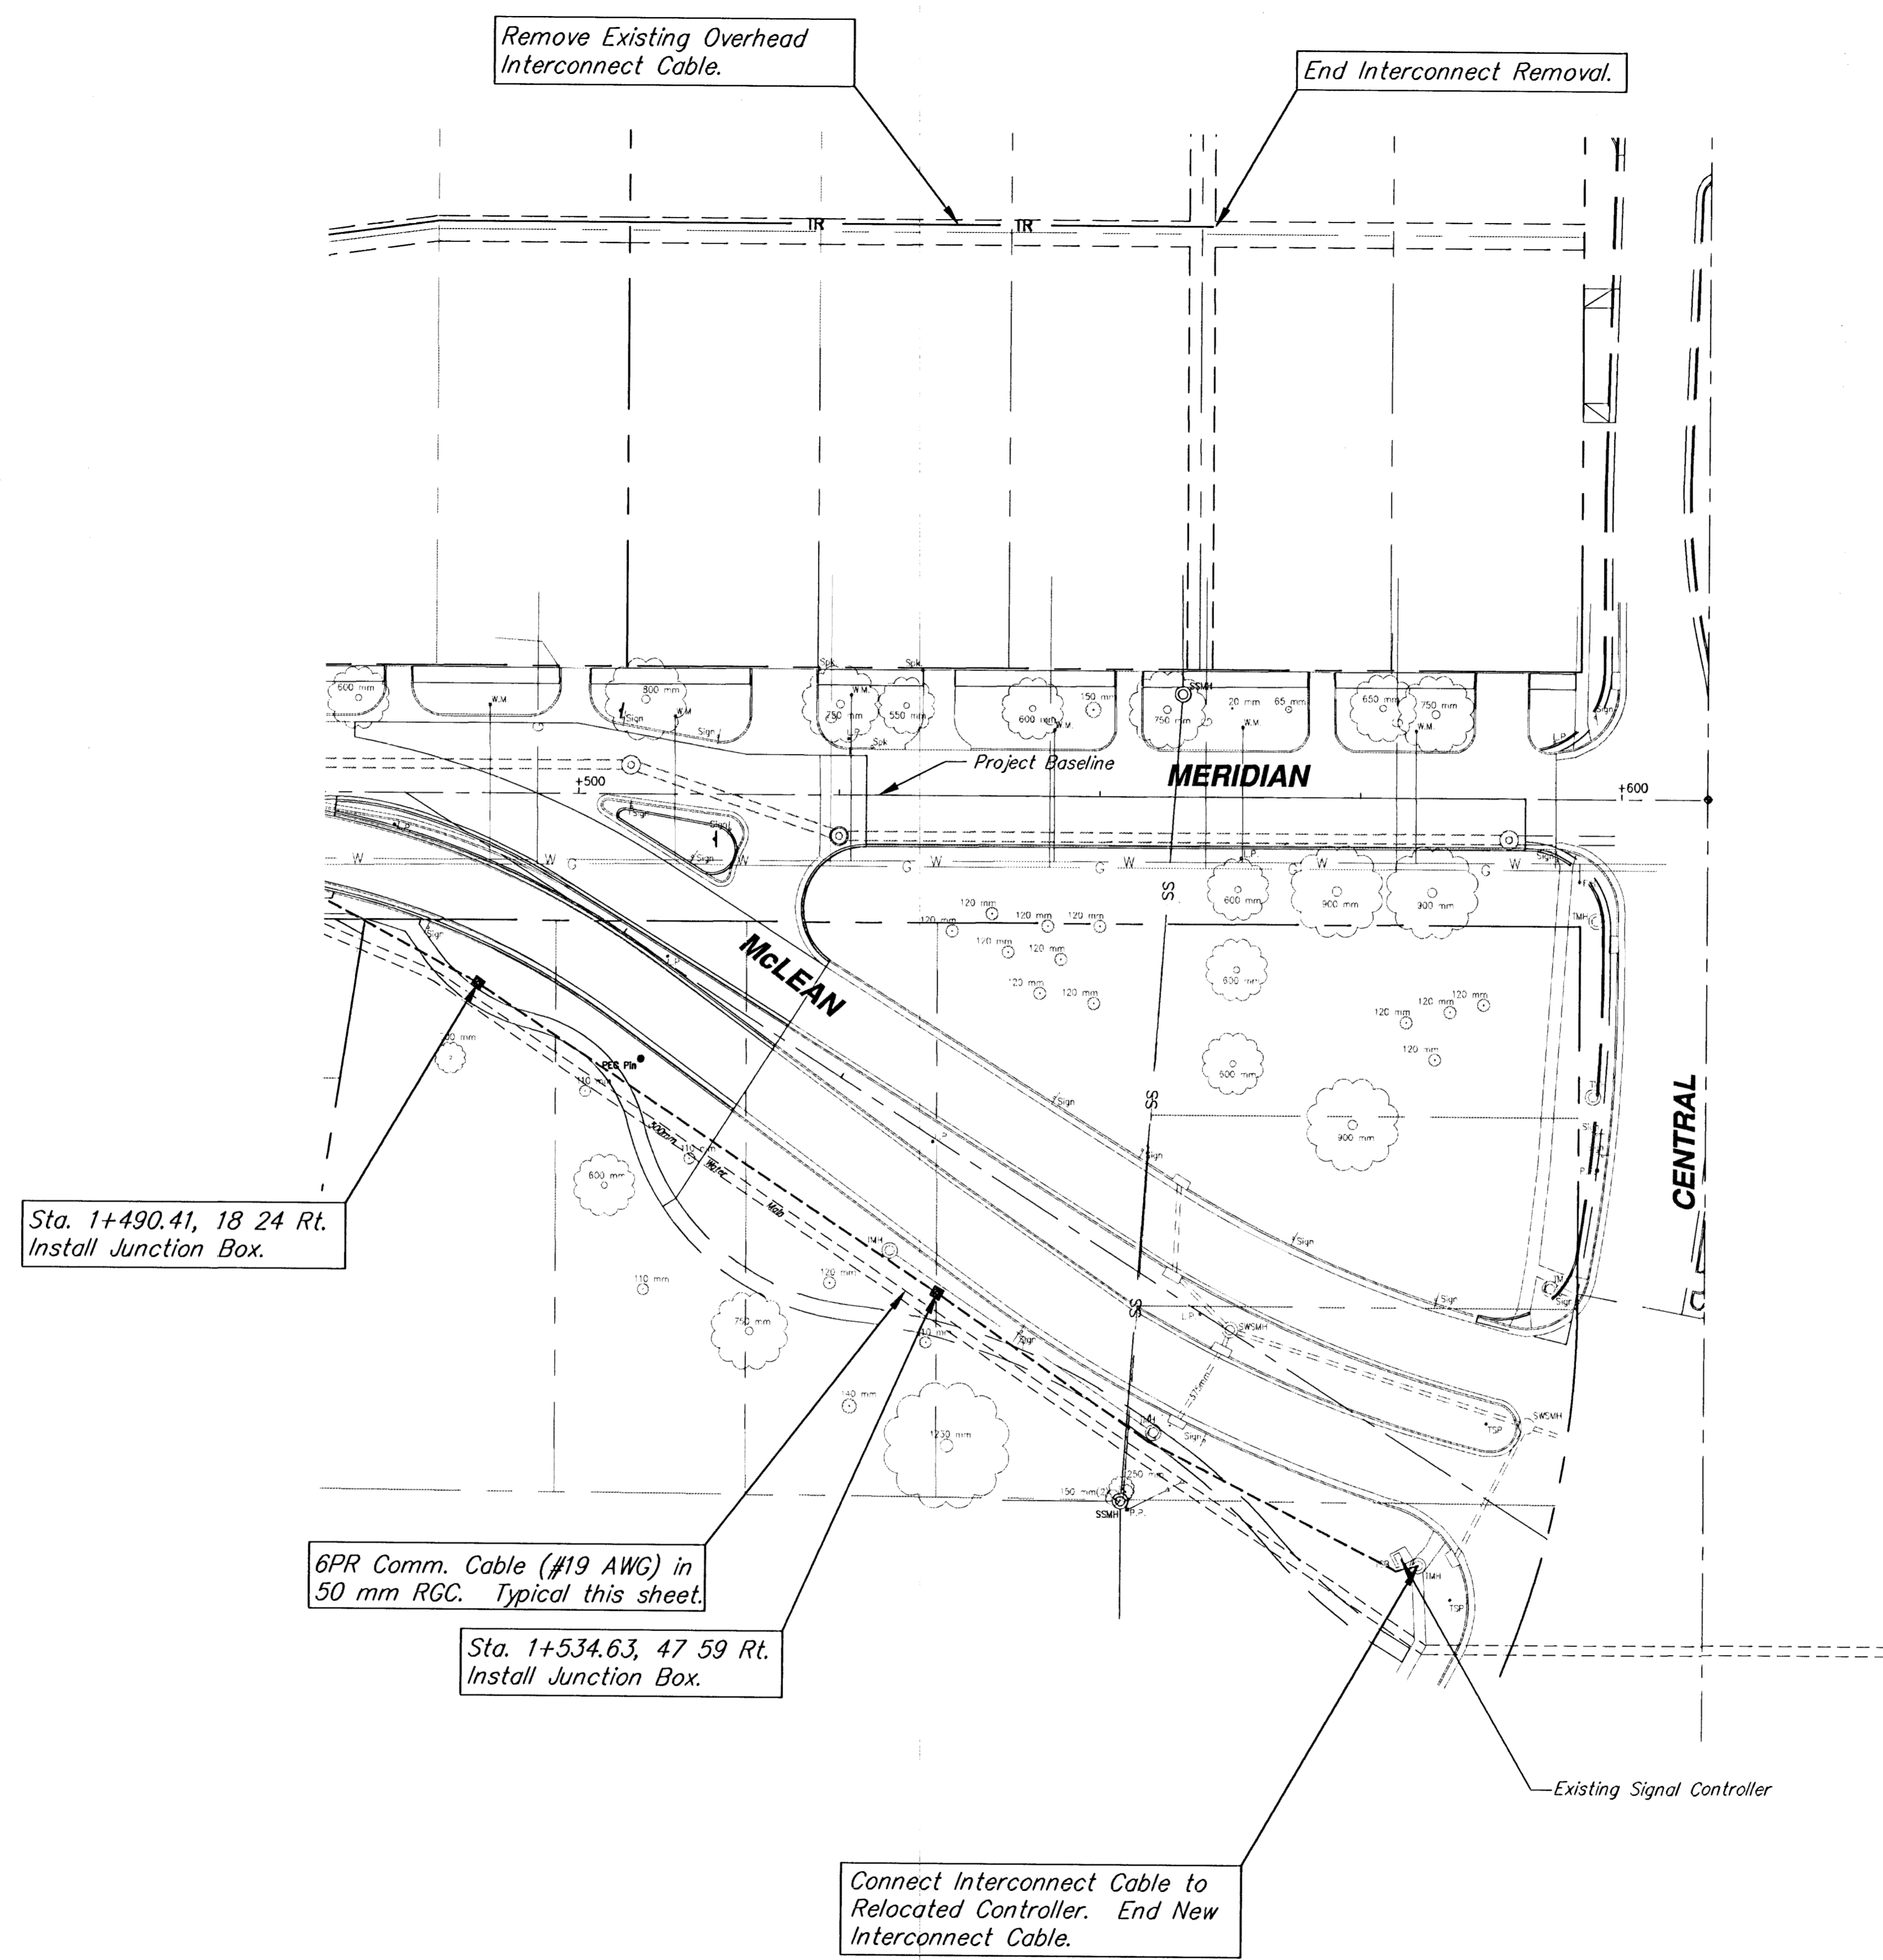

SIGNAL INTERCONNECTION PLAN
McLEAN - 0+500 TO 0+600

SRB 324 NORTH MAIN WICHITA, KANSAS 67203
 318-264-8008 FAX: 318-4821
 http://www.felst.com/~srb E-Mail: srb@felst.com

SAVOY, RUGGLES & BOHM, P. A.
 ENGINEERING & SURVEYING

PROJECT NUMBER
 472-76-245-82740-000-000-001

DRAWN	DESIGN	REVIEW	DATE	TITLE	SIB JOB
KWL	T.C.R.	JCR	Jan. 11, 1999	JCR	539T

93
162