


FHWA REGION NO.	STATE	PROJECT NUMBER	FISCAL YEAR	SHEET NUMBER	TOTAL SHEETS
7	KANSAS	87N-0080-01	1997	106	162

DATE	BY	REFERENCES NOTED	REFERENCES CHECKED

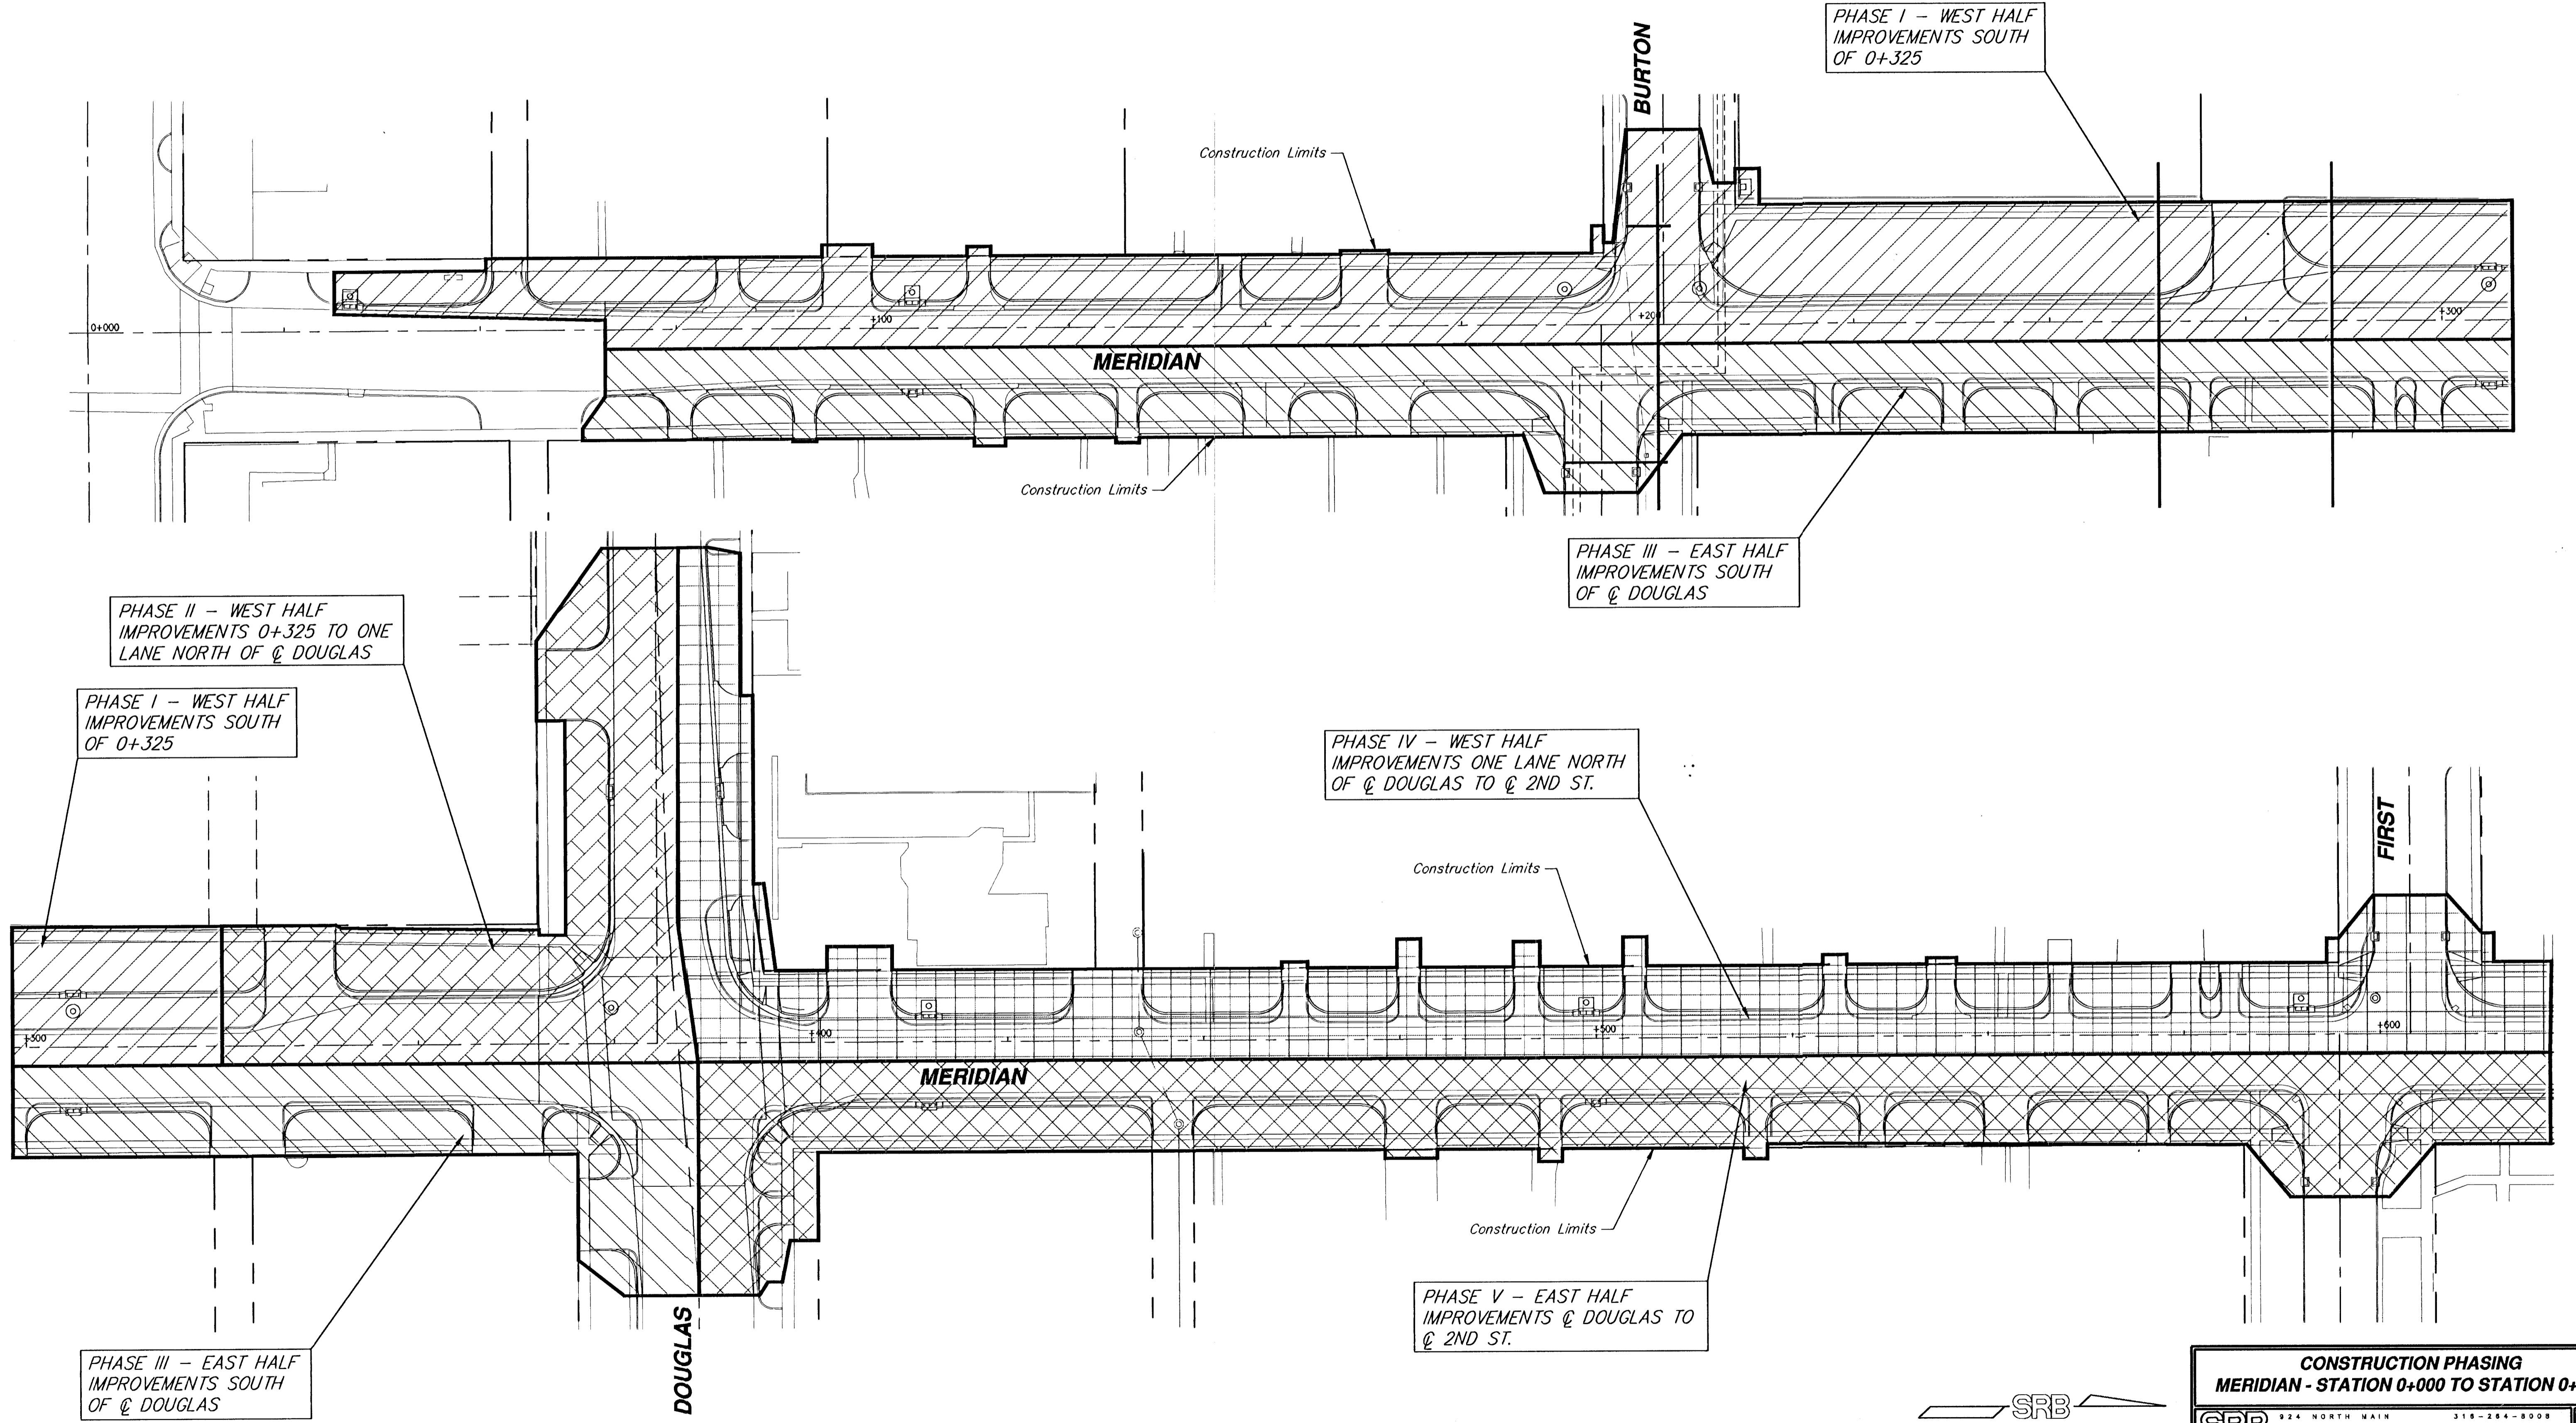

PHASE II - WEST HALF IMPROVEMENTS 0+325 TO ONE LANE NORTH OF ϕ DOUGLAS


PHASE I - WEST HALF IMPROVEMENTS SOUTH OF 0+325

PHASE III - EAST HALF IMPROVEMENTS SOUTH OF ϕ DOUGLAS

PHASE IV - WEST HALF IMPROVEMENTS ONE LANE NORTH OF ϕ DOUGLAS TO ϕ 2ND ST.

PHASE III - EAST HALF IMPROVEMENTS SOUTH OF ϕ DOUGLAS

PHASE V - EAST HALF IMPROVEMENTS ϕ DOUGLAS TO ϕ 2ND ST.

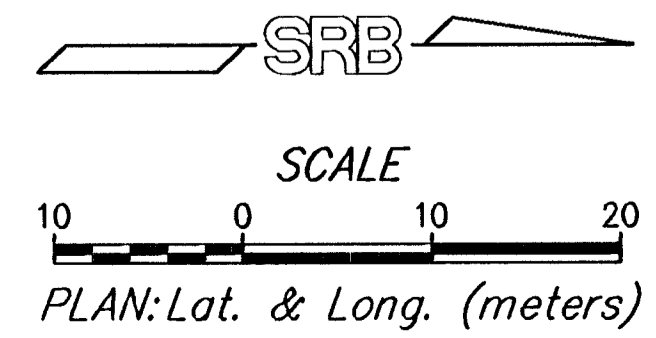

CONSTRUCTION PHASING
MERIDIAN - STATION 0+000 TO STATION 0+600

	<small>924 NORTH MAIN WICHITA, KANSAS 67203 http://www.srb.com/srb</small>	<small>316-264-8008 FAX 264-4621 E-Mail: srbsrb@comcast.com</small>	<small>REVISED</small>
	SAVOY, RUGGLES & BOHM, P. A. ENGINEERING & SURVEYING		
<small>PROJECT NUMBER</small> 472-76-245-82740-000-001			
<small>DRAWN</small> KWL	<small>DESIGN</small> T.C.R.	<small>REVIEW</small> SCR	<small>DATE</small> Jan. 11, 1999
<small>UTILITY</small>		<small>SRB JOB</small> 539T	<small>REVISED</small> 106 162