


FHWA REGION NO.	STATE	PROJECT NUMBER	FISCAL YEAR	SHEET NUMBER	TOTAL SHEETS
7	KANSAS	87N-0080-01	1997	107	162

BY	DATE

REFERENCES NOTED	REFERENCES CHECKED

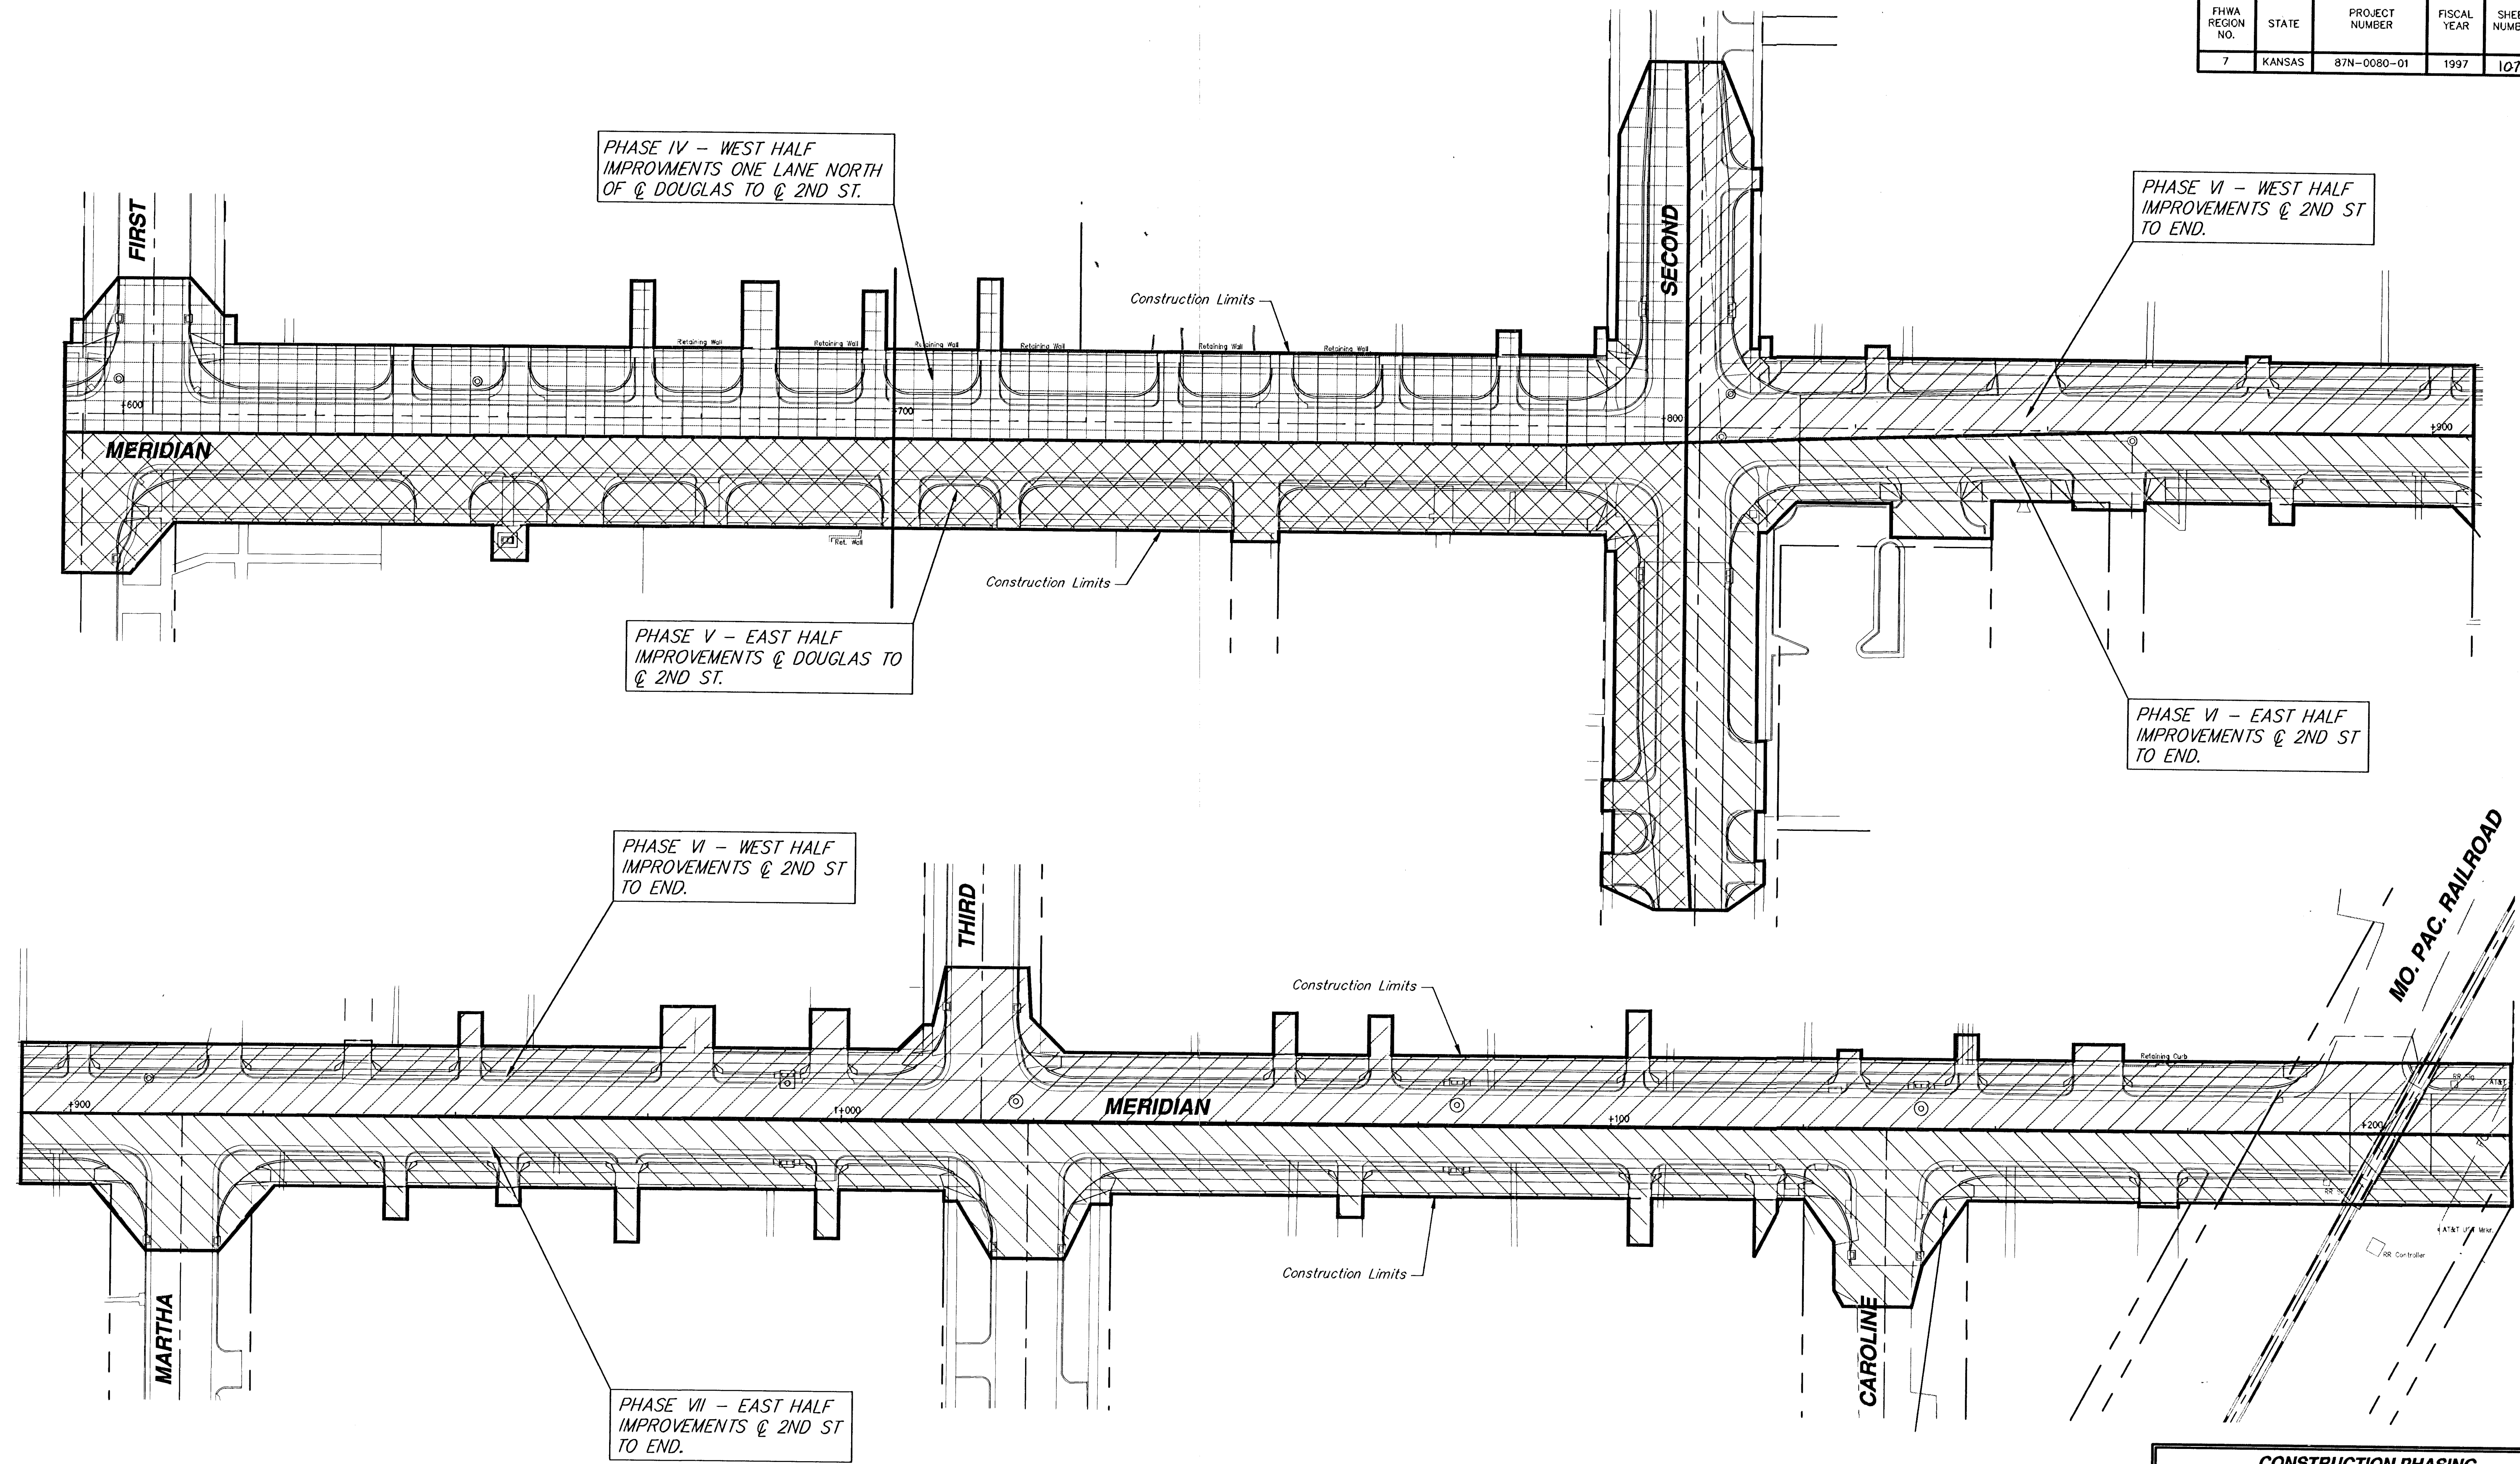

PHASE IV - WEST HALF IMPROVMENTS ONE LANE NORTH OF \odot DOUGLAS TO \odot 2ND ST.


PHASE VI - WEST HALF IMPROVMENTS \odot 2ND ST TO END.

PHASE V - EAST HALF IMPROVMENTS \odot DOUGLAS TO \odot 2ND ST.

PHASE VI - EAST HALF IMPROVMENTS \odot 2ND ST TO END.

PHASE VI - WEST HALF IMPROVMENTS \odot 2ND ST TO END.

PHASE VII - EAST HALF IMPROVMENTS \odot 2ND ST TO END.

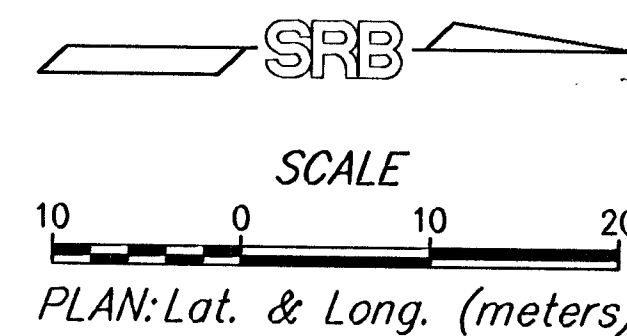

CONSTRUCTION PHASING
MERIDIAN - STATION 0+600 TO STATION 1+200

SRB 824 NORTH MAIN 316-264-8008
 WICHITA, KANSAS 67203 FAX 264-4821
 http://www.srb.com/~srb E-Mail: srb@stet.com

SAVOY, RUGGLES & BOHM, P.A.
 ENGINEERING & SURVEYING

PROJECT NUMBER
 472-76-245-82740-000-000-001

DRAWN KWL	DESIGN T.C.R.	REVIEW JCR	DATE Jan. 9, 1999	UTILITY	SRB JOB 539T
--------------	------------------	---------------	----------------------	---------	-----------------

107
162