
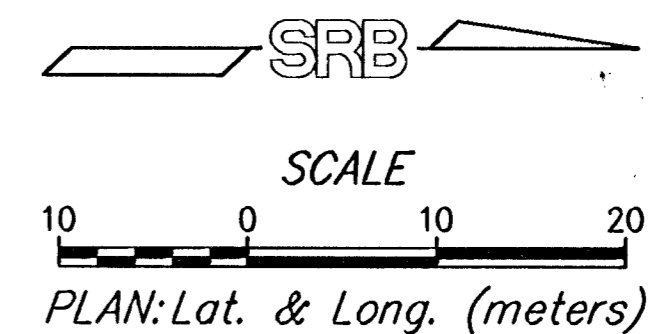
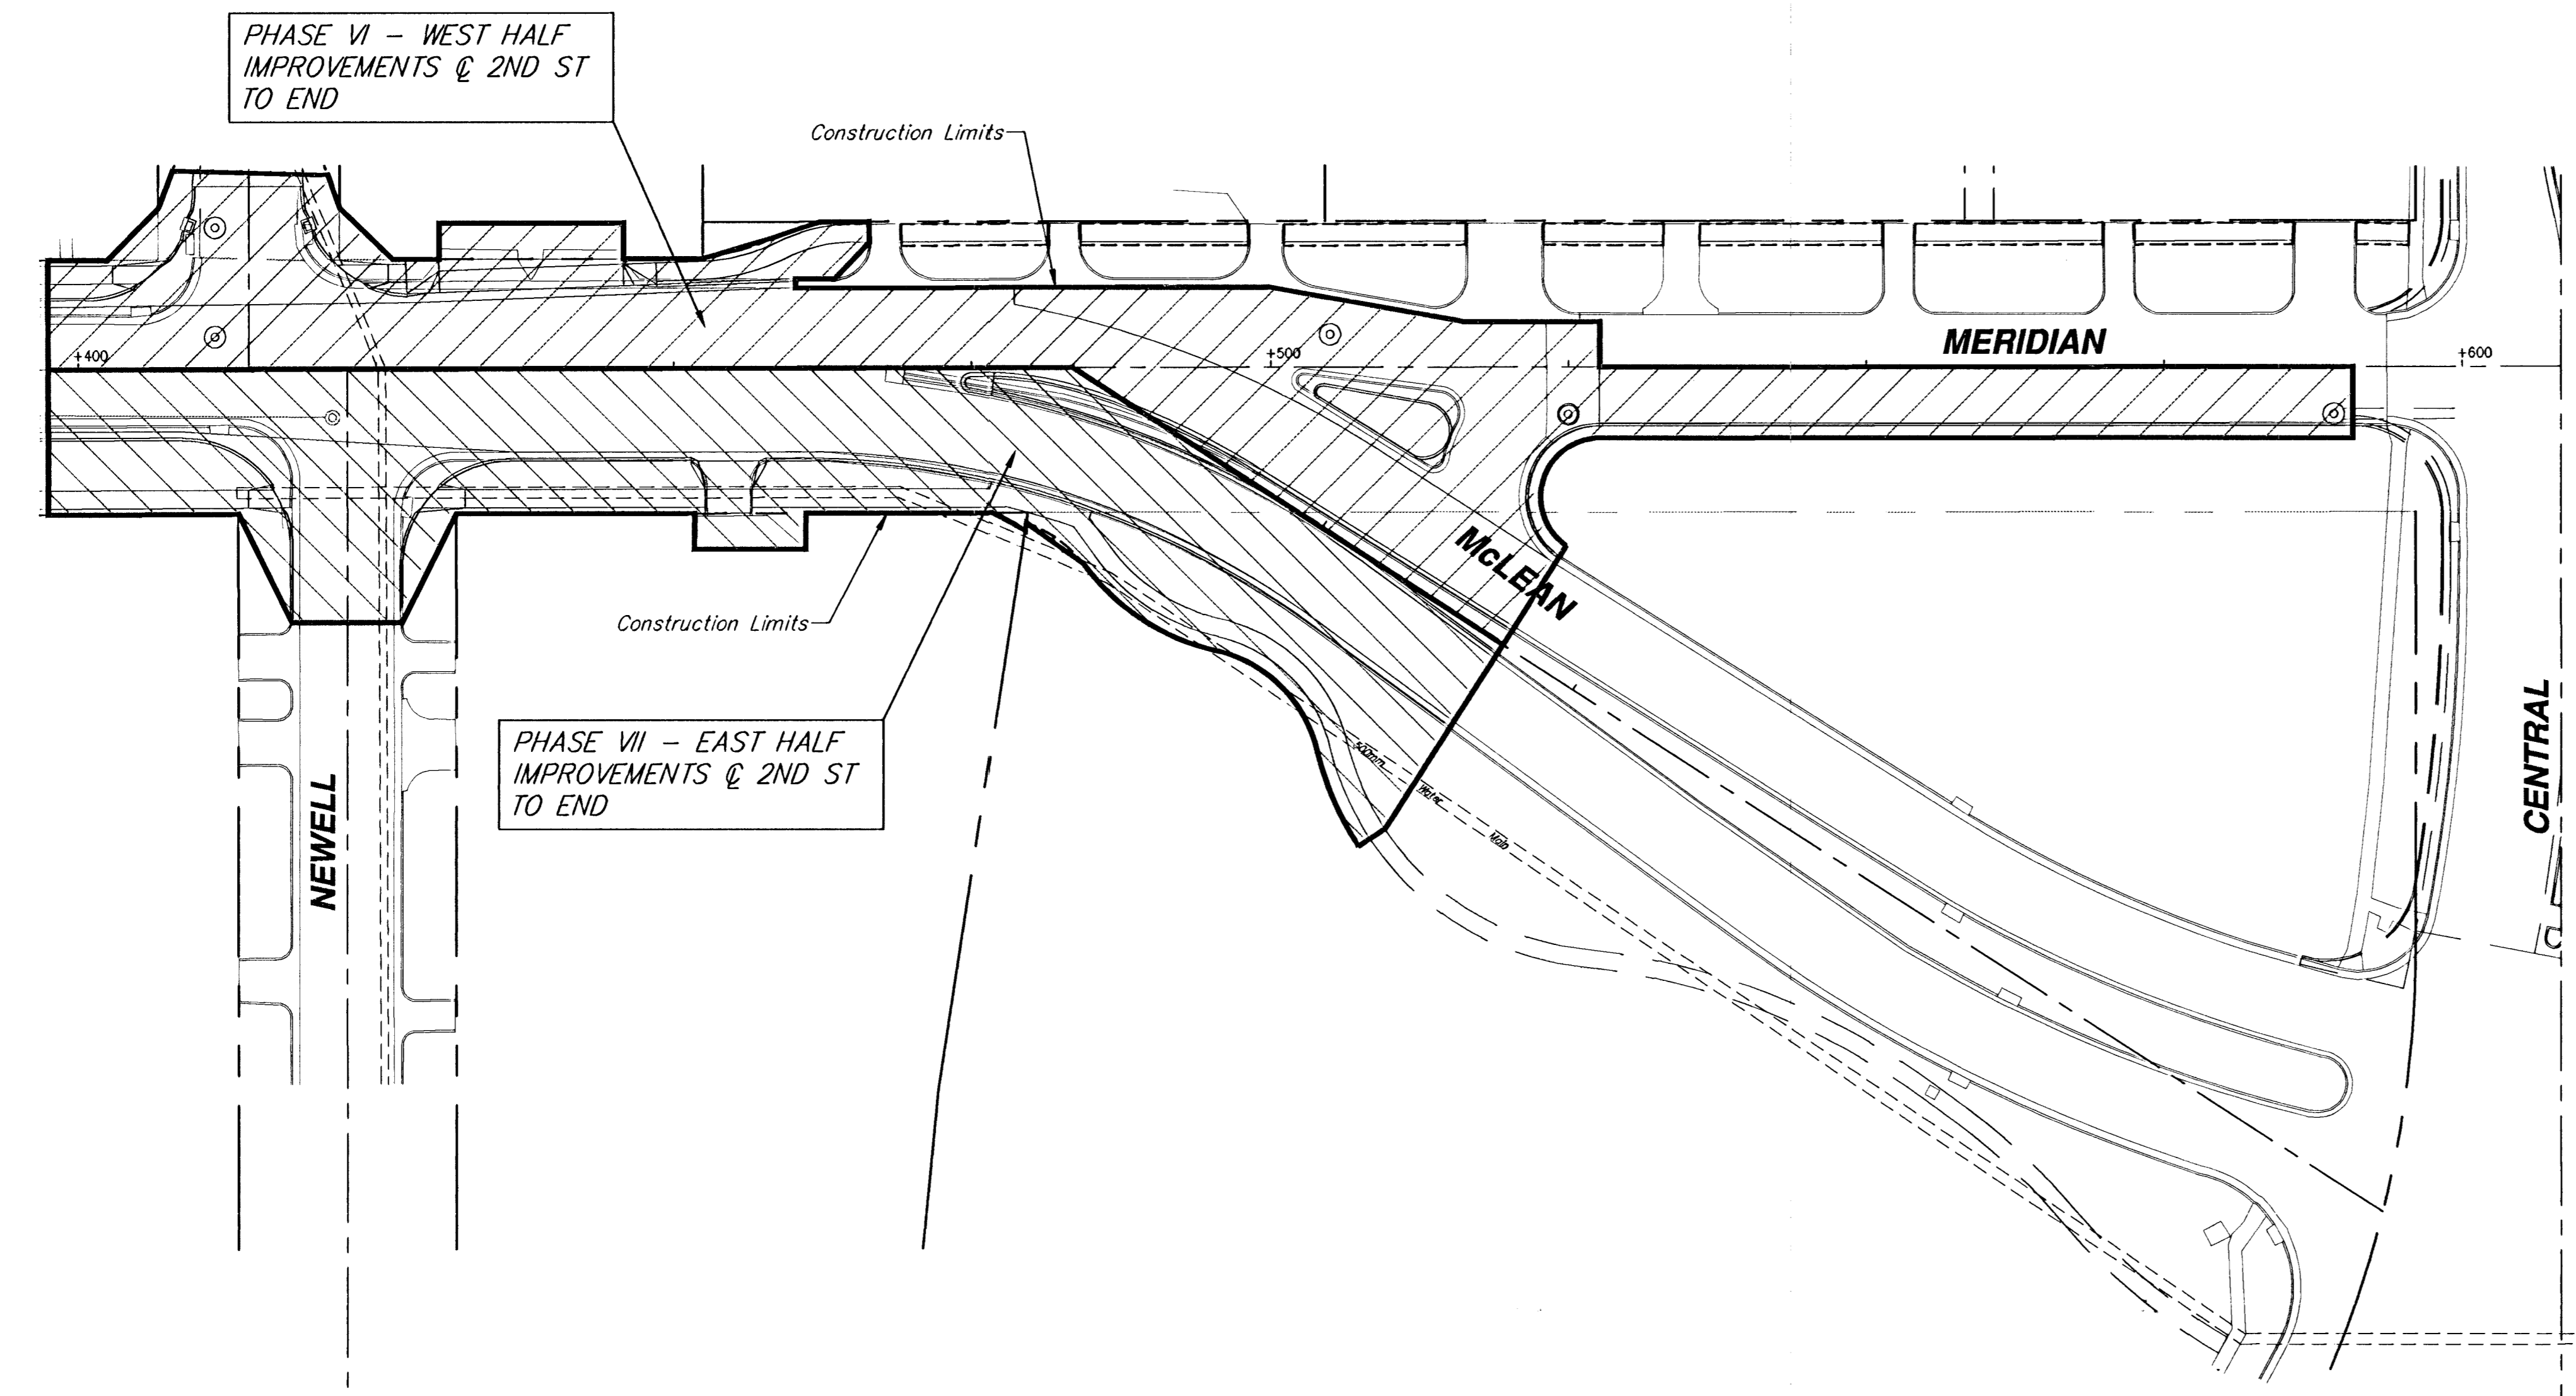


FHWA REGION NO.	STATE	PROJECT NUMBER	FISCAL YEAR	SHEET NUMBER	TOTAL SHEETS
7	KANSAS	87N-0080-01	1997	108	162

BY	DATE

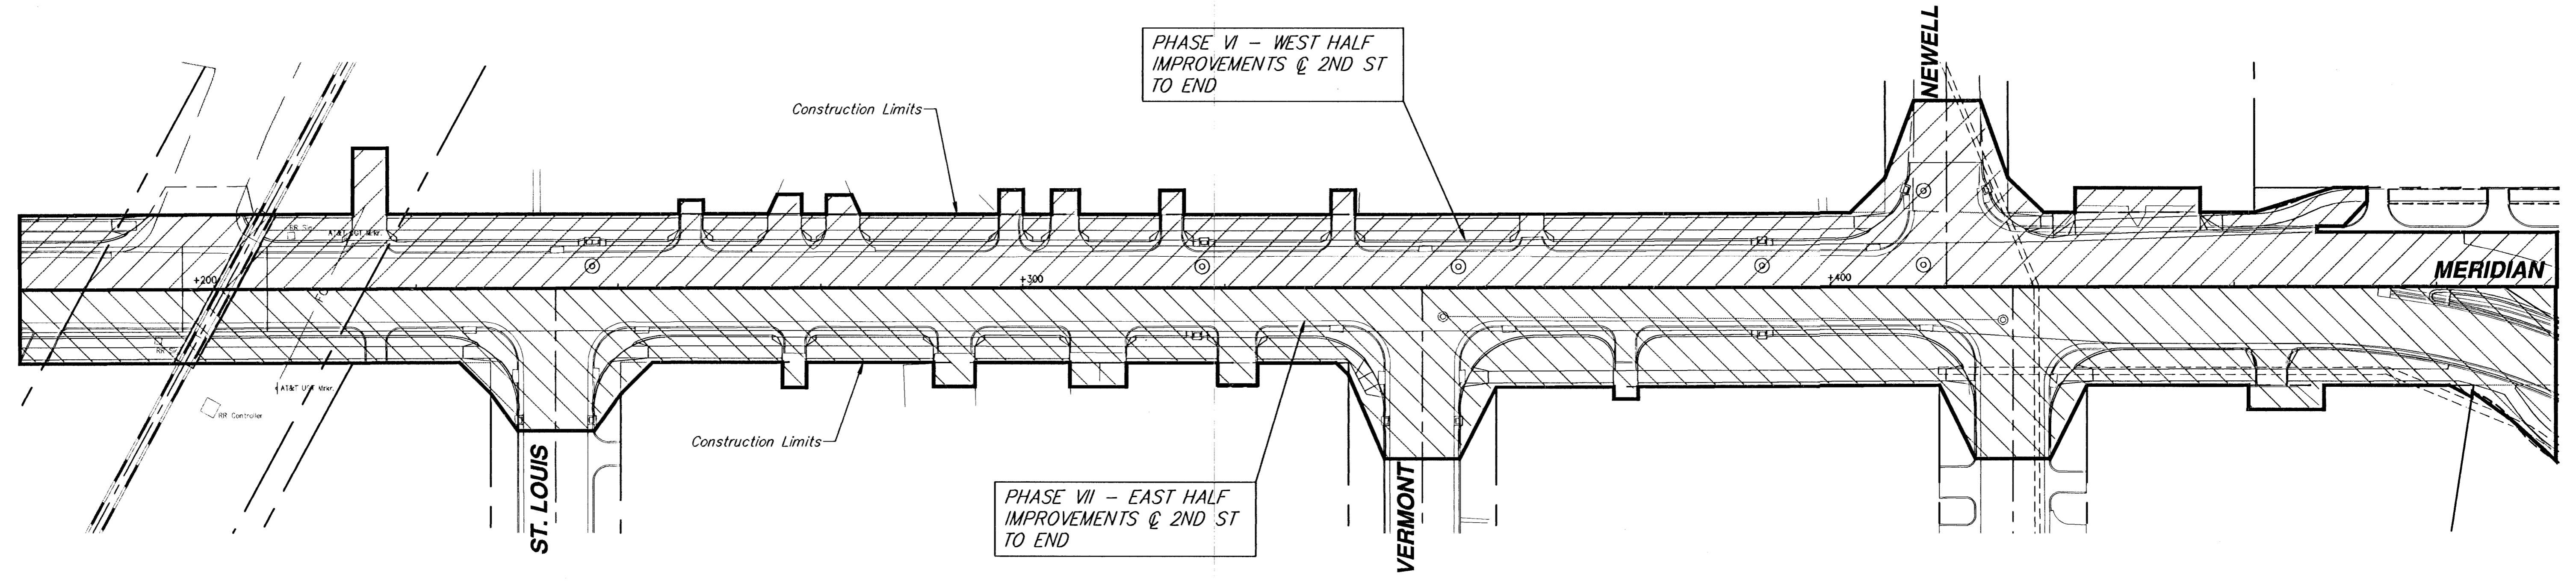

CONSTRUCTION PHASING			
MERIDIAN - 1+200 TO 1+600 / McLEAN - 0+500 TO 0+600			
SRB	924 NORTH MAIN WICHITA, KANSAS 67203 http://www.srb.com/~sr	315-264-8008 FAX 264-4621 E-Mail: sr@srb.com	REVISION
SAVOY, RUGGLES & BOHM, P. A. ENGINEERING & SURVEYING			
PROJECT NUMBER 472-76-245-82740-000-000-001			
DRAWN KWL	DESIGN T.C.R.	DATE Jan. 9, 1999	SRB JOB 539T
Sheet: Phase 3			108
			162