

FHWA REGION NO.	STATE	PROJECT NUMBER	FISCAL YEAR	SHEET NUMBER	TOTAL SHEETS
7	KANSAS	87N-0080-01	1997	109	162

BY	DATE
REFERENCES NOTED	
REFERENCES CHECKED	

ALL SIGNS ARE FOR PHASES IV THROUGH VII UNLESS OTHERWISE INDICATED.

SUPPLEMENTAL SIGN
(900 mm X 750 mm)
"MERIDIAN CLOSED TO"
"SOUTHBOUND TRAFFIC"
M4-9L
(PHASES I THROUGH III)

SUPPLEMENTAL SIGN
(900 mm X 750 mm)
"MERIDIAN CLOSED TO"
"SOUTHBOUND TRAFFIC"
M4-9L

SUPPLEMENTAL SIGN
(900 mm X 750 mm)
"MERIDIAN CLOSED TO"
"SOUTHBOUND TRAFFIC"
M4-9L

SUPPLEMENTAL SIGN
(750 mm X 300 mm)
"MERIDIAN"
M4-8
SUPPLEMENTAL SIGN
(300 mm X 300 mm)
"↑"

SUPPLEMENTAL SIGN
(750 mm X 300 mm)
"MERIDIAN"
M4-9R


SUPPLEMENTAL SIGN
(900 mm X 750 mm)
"MERIDIAN CLOSED TO"
"SOUTHBOUND TRAFFIC"
M4-8
W1-1L

SUPPLEMENTAL SIGN
(900 mm X 750 mm)
"DOUGLAS CLOSED TO"
"EASTBOUND TRAFFIC"
M4-9R
(PHASES II AND III)

SUPPLEMENTAL SIGN
(750 mm X 300 mm)
"MERIDIAN"
M4-9L
(PHASES I THROUGH III)

SUPPLEMENTAL SIGN
(750 mm X 300 mm)
"MERIDIAN"
M4-8
SUPPLEMENTAL SIGN
(300 mm X 300 mm)
"↑"

SUPPLEMENTAL SIGN
(750 mm X 300 mm)
"MERIDIAN"
M4-9R

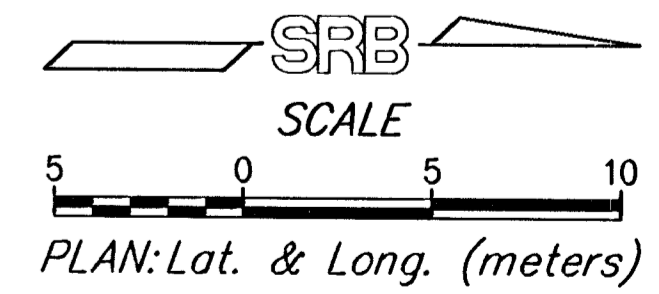

DETOUR PLAN
MERIDIAN - MAPLE TO CENTRAL

	924 NORTH MAIN WICHITA, KANSAS 67203 http://www.fair.com/~srb	316-264-8009 FAX 264-4821 E-Mail: srbs@fair.com	PROJECT NUMBER 472-76-245-82740-000-001
	SAVOY, RUGGLES & BOHM, P.A. ENGINEERING & SURVEYING		
DRAWN KWL	DESIGN T.C.R.	CHECKED SRB	DATE Oct. 2, 1998

SHEET NUMBER: 109
 TOTAL SHEETS: 162