
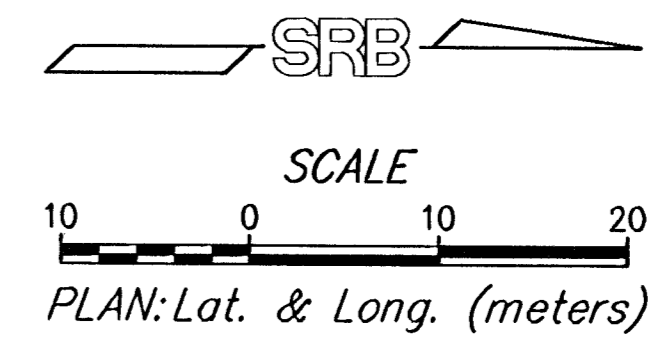


FHWA REGION NO.	STATE	PROJECT NUMBER	FISCAL YEAR	SHEET NUMBER	TOTAL SHEETS
7	KANSAS	87N-0080-01	1997	114	162

DATE	BY	REFERENCES NOTED	REFERENCES CHECKED

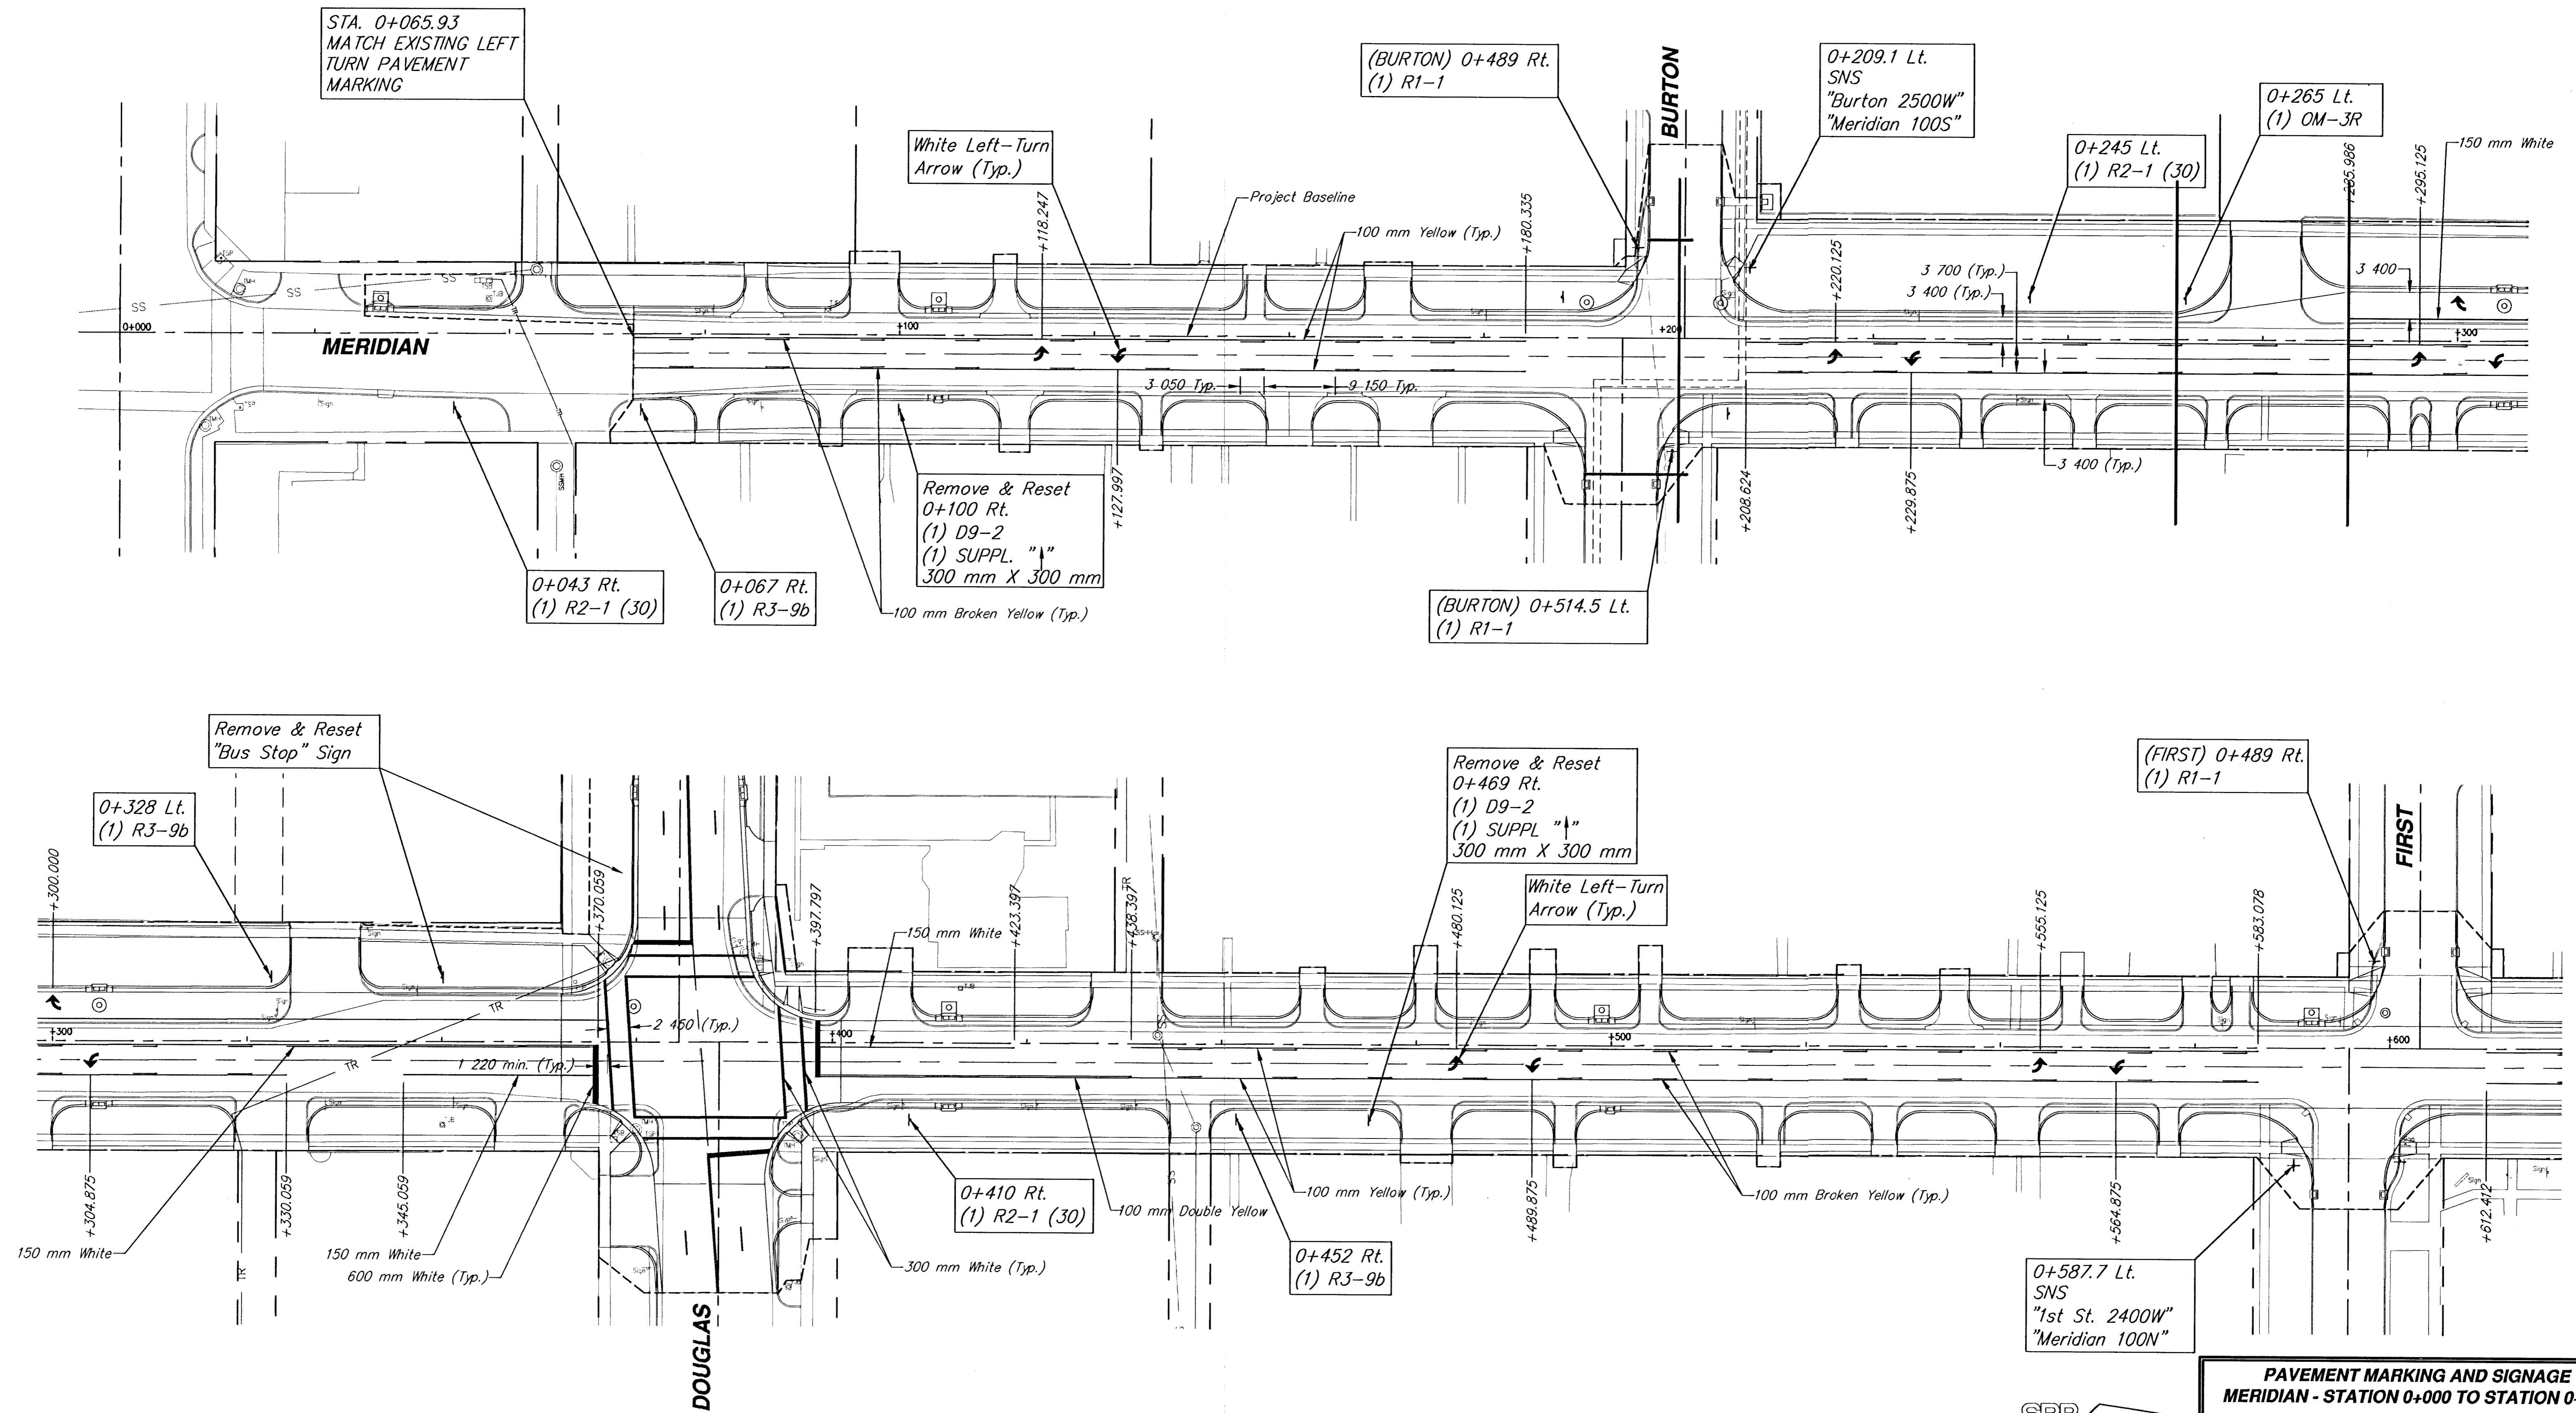

PAVEMENT MARKING AND SIGNAGE
MERIDIAN - STATION 0+000 TO STATION 0+600

SRB 924 NORTH MAIN WICHITA, KANSAS 67203
 316-264-8008 FAX 316-264-4821
<http://www.fstak.com/srb> E-Mail: wsr@fstak.com

SAVOY, RUGGLES & BOHM, P. A.
 ENGINEERING & SURVEYING

PROJECT NUMBER: 472-76-245-82740-000-000-001

DATE: Jan. 10, 1999

DESIGN: J. Lang T.C.R. REVIEW: [Signature] DATE: [Blank] UTILITY: [Blank] SRB JOB: 539T

114
162