
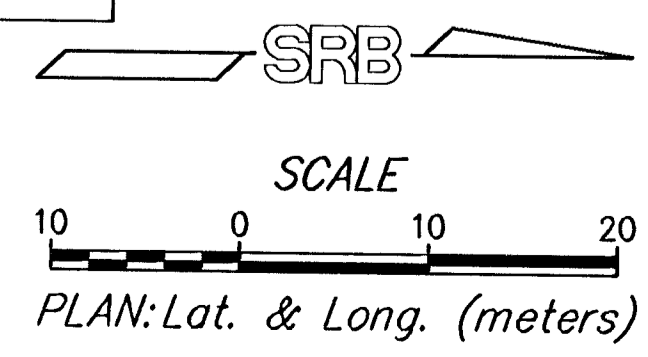
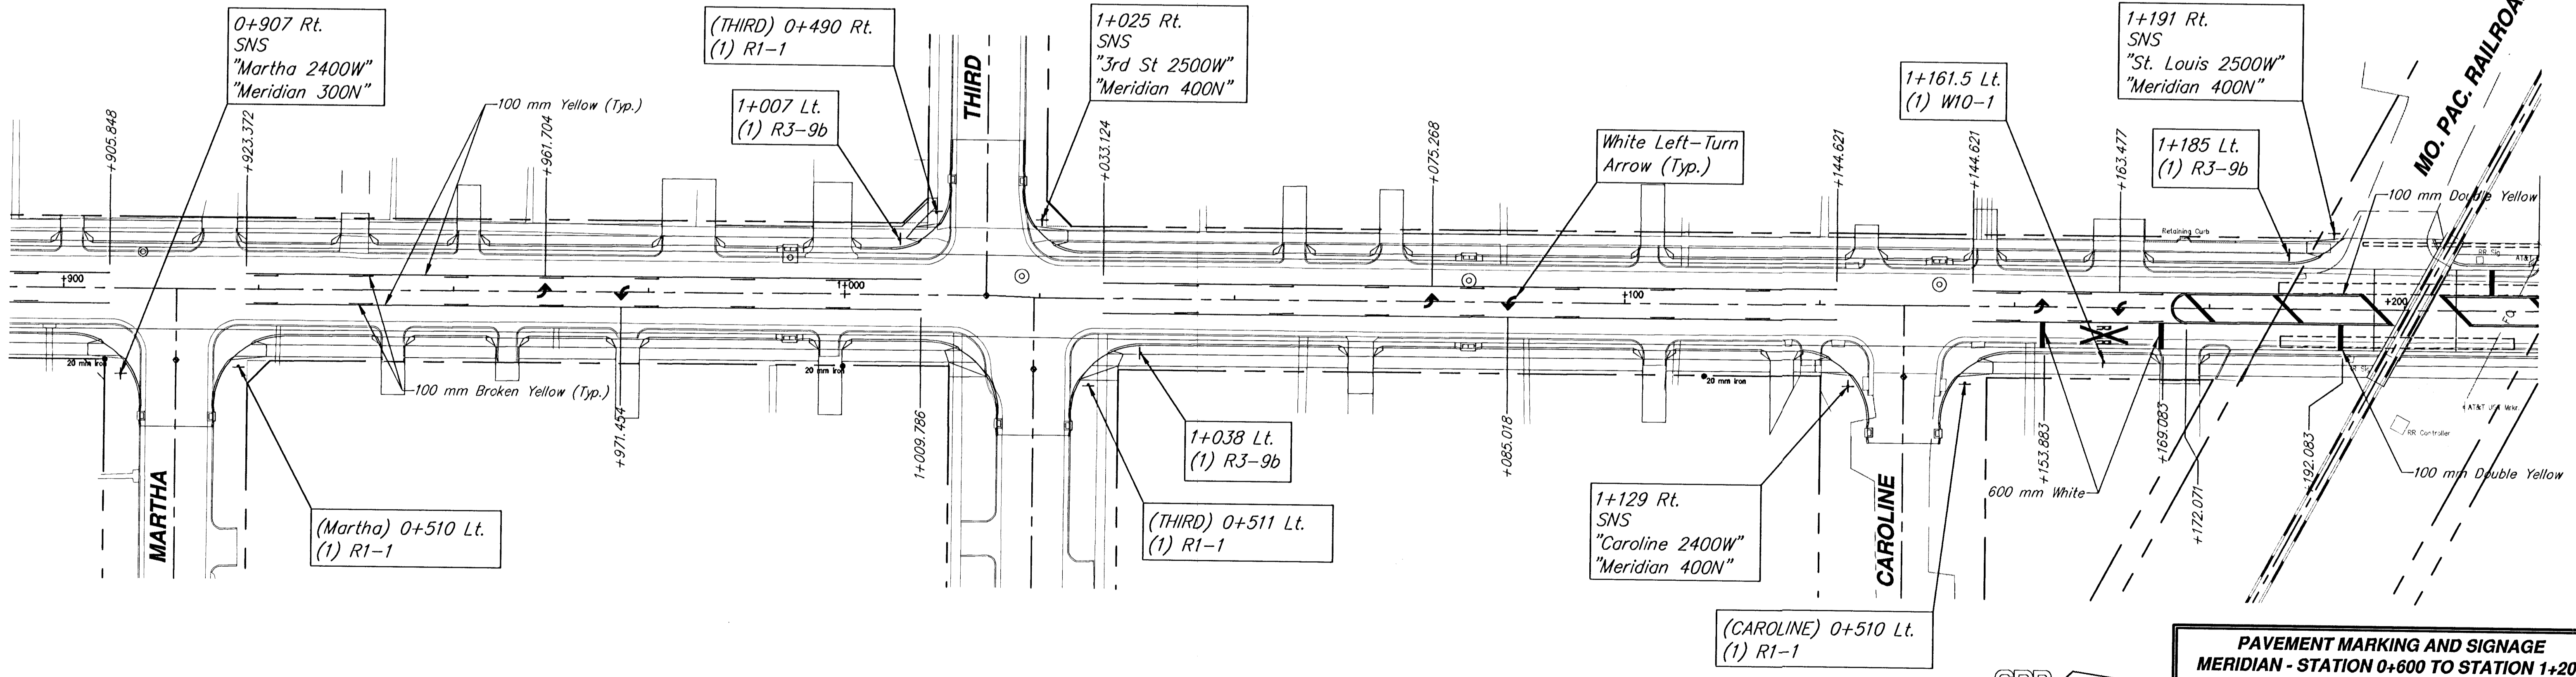


FHWA REGION NO.	STATE	PROJECT NUMBER	FISCAL YEAR	SHEET NUMBER	TOTAL SHEETS
7	KANSAS	87N-0080-01	1997	115	162

BY	DATE

REFERENCES NOTED	REFERENCES CHECKED

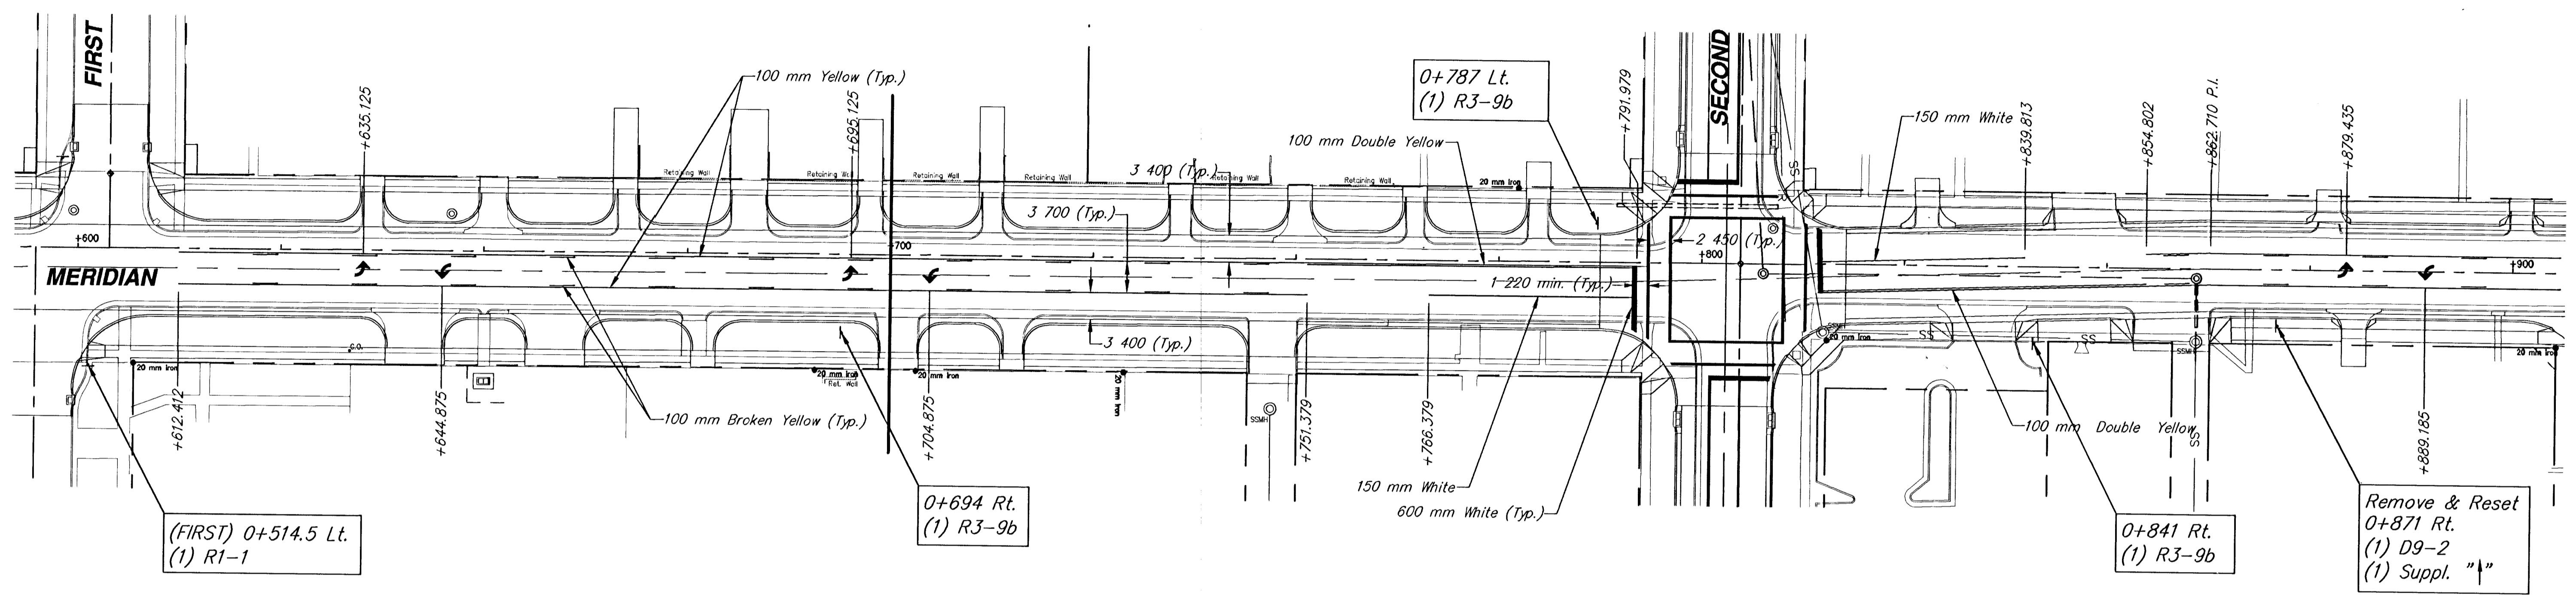

PAVEMENT MARKING AND SIGNAGE
MERIDIAN - STATION 0+600 TO STATION 1+200

SRB 924 NORTH MAIN 314-264-8008
WICHITA, KANSAS 67203 FAX 264-4821
http://www.srb.com/srb E-Mail: srb@telnet.com

SAVOY, RUGGLES & BOHM, P.A.
ENGINEERING & SURVEYING

PROJECT NUMBER
472-76-245-82740-000-001

DESIGN J. Long/KW	REVISION T.C.R.	DATE Oct. 2, 1998	UTILITY	SRB JOB 539T
----------------------	--------------------	----------------------	---------	-----------------